


PLAN

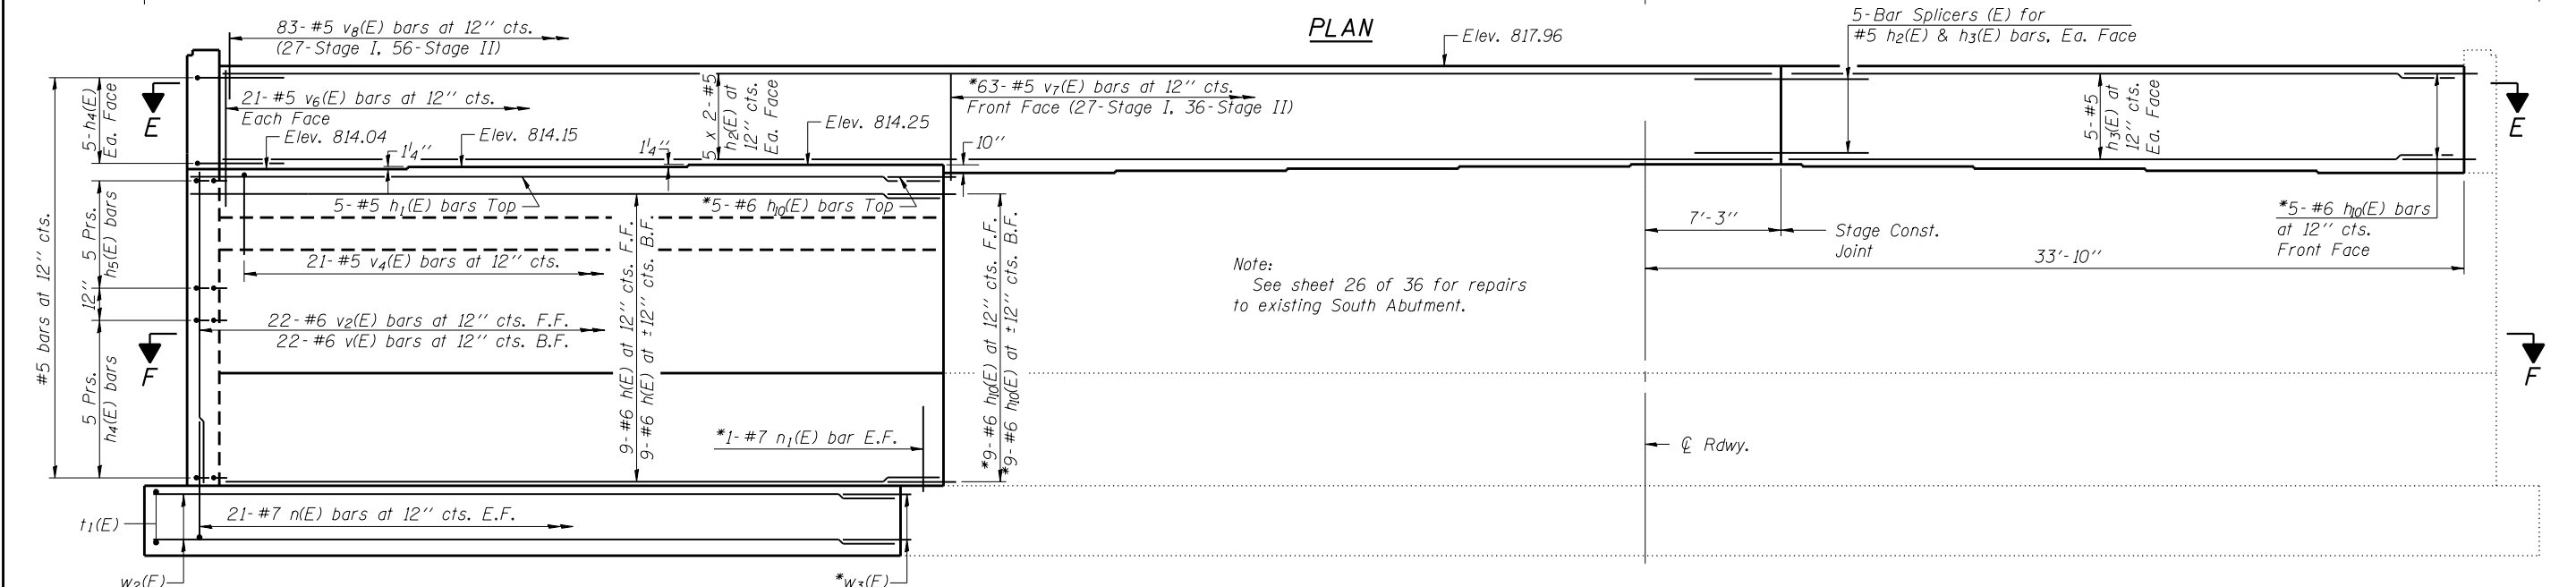

VIEW D-D

Notes:
 Bars indicated thus 5 x 2-#5 etc. indicates 5 lines of bars with 2 lengths per line.
 Space reinforcement in cap to miss anchor bolts.
 For details of piles, see sheet 34 of 36.
 For bar splicer details, see sheet 35 of 36.

Note:
 See sheet 26 of 36 for repairs to existing South Abutment.

* Grout bars 5" into existing concrete in accordance with Section 584 of the Standard Specifications

MINIMUM BAR LAP
 #5 bar = 2'-3"

(Sheet 1 of 2)