



PLAN	SURVEYED	DATE
	PLOTTED	
	ALIGNED	
	CHECKED	
	FILED	
	NO.	

PROFILE	SURVEYED	DATE
	PLOTTED	
	GRADES	
	CHECKED	
	STRUCTURE	
	NOTATIONS	
	CHKD	
	NO.	

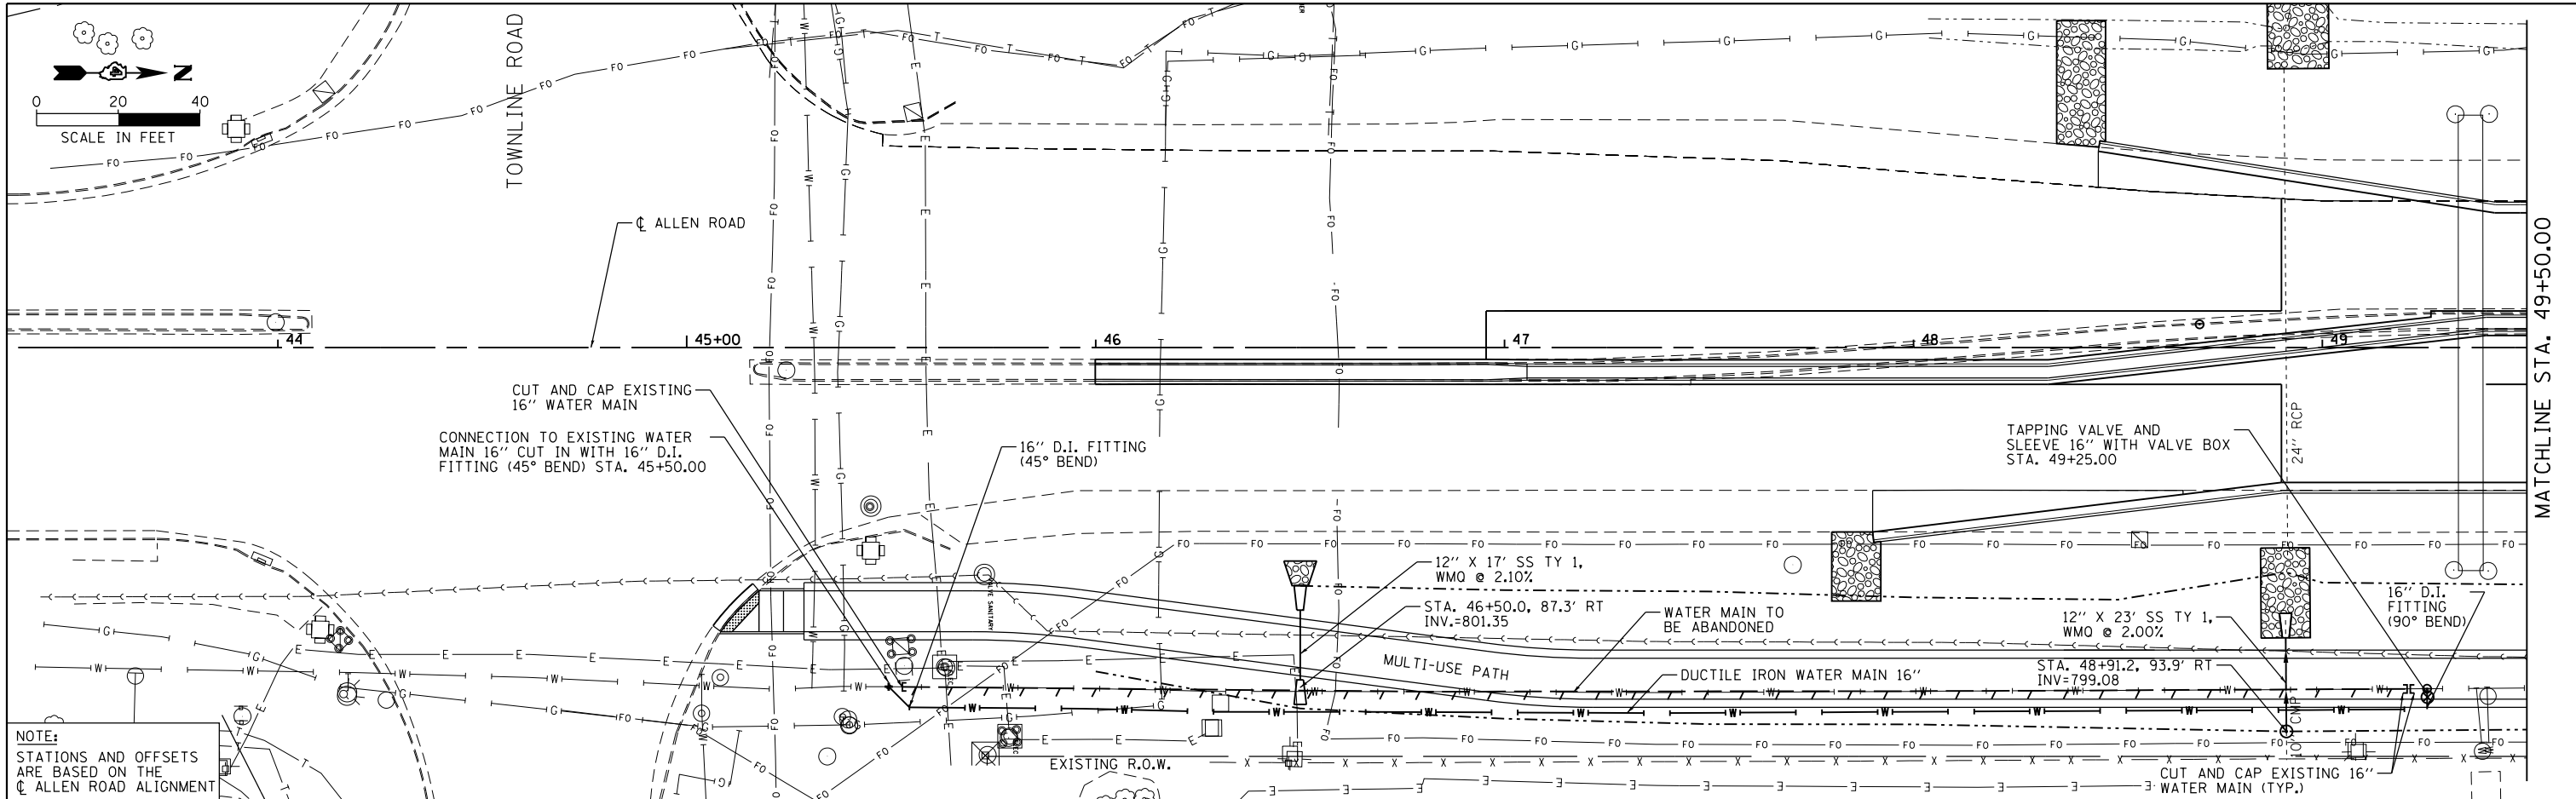

NOTE:
STATIONS AND OFFSETS
ARE BASED ON THE
CL ALLEN ROAD ALIGNMENT

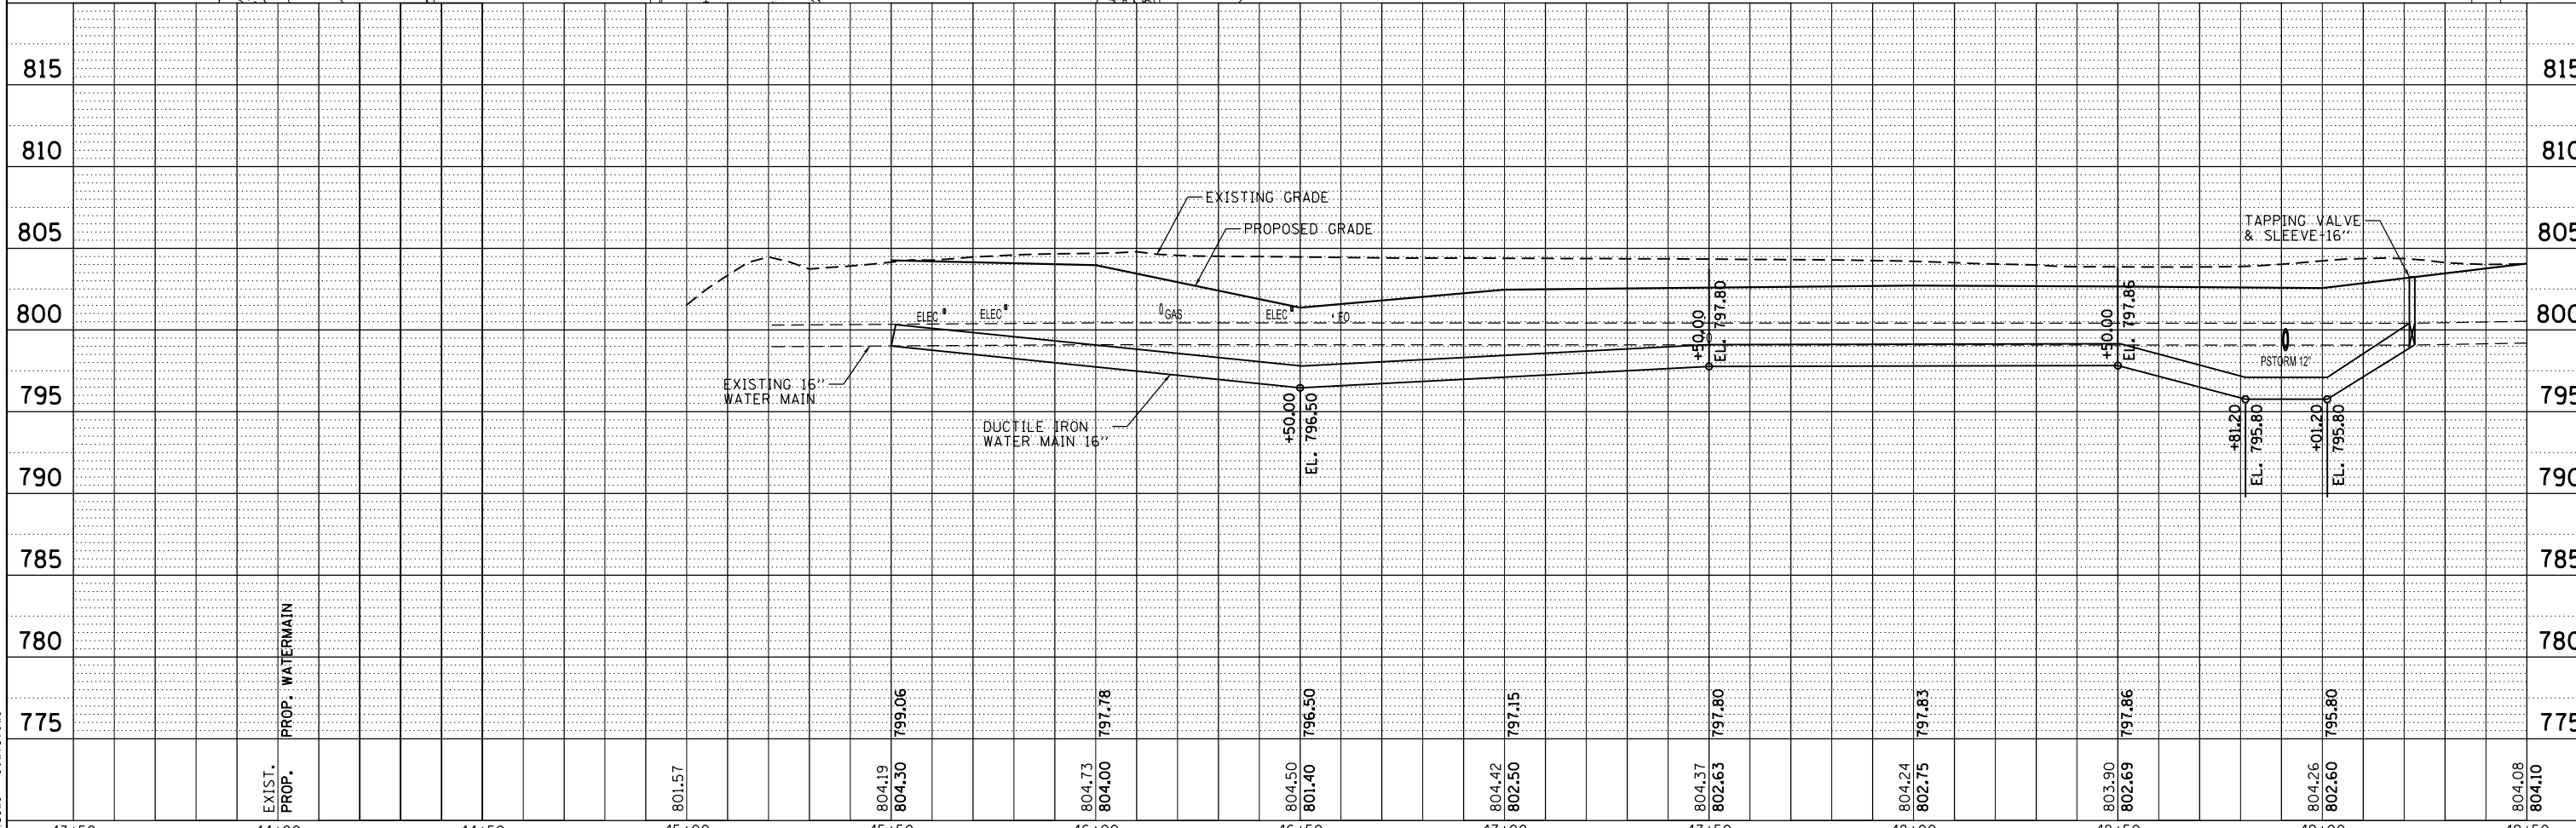

MAURER-STUTZ
ENGINEERS SURVEYORS

FILE NAME =	USER NAME = jeandrews	DESIGNED -	REVISED -	<p align="center">STATE OF ILLINOIS DEPARTMENT OF TRANSPORTATION</p> <p align="center">ALLEN ROAD IMPROVEMENTS WATER MAIN RELOCATION - ALLEN ROAD</p>	F.A.U. R.T.E.	SECTION	COUNTY	TOTAL SHEETS	SHEET NO.
S:\237\2013\23713009\00\AllenRoadPhII\CADD\CADD Sheets\0468683-sh1-WM-plnprf-ALN1.dgn		DRAWN -	REVISED -		6584	105; (72-7HB)BY	PEORIA	487	356
Default		CHECKED -	REVISED -		6585				
PLOT SCALE = 40.0000' / in.		DATE -	REVISED -						
PLOT DATE = 1/28/2014				SCALE:	SHEET 2	OF 17 SHEETS	STA.	TO STA.	ILLINOIS FED. AID PROJECT