
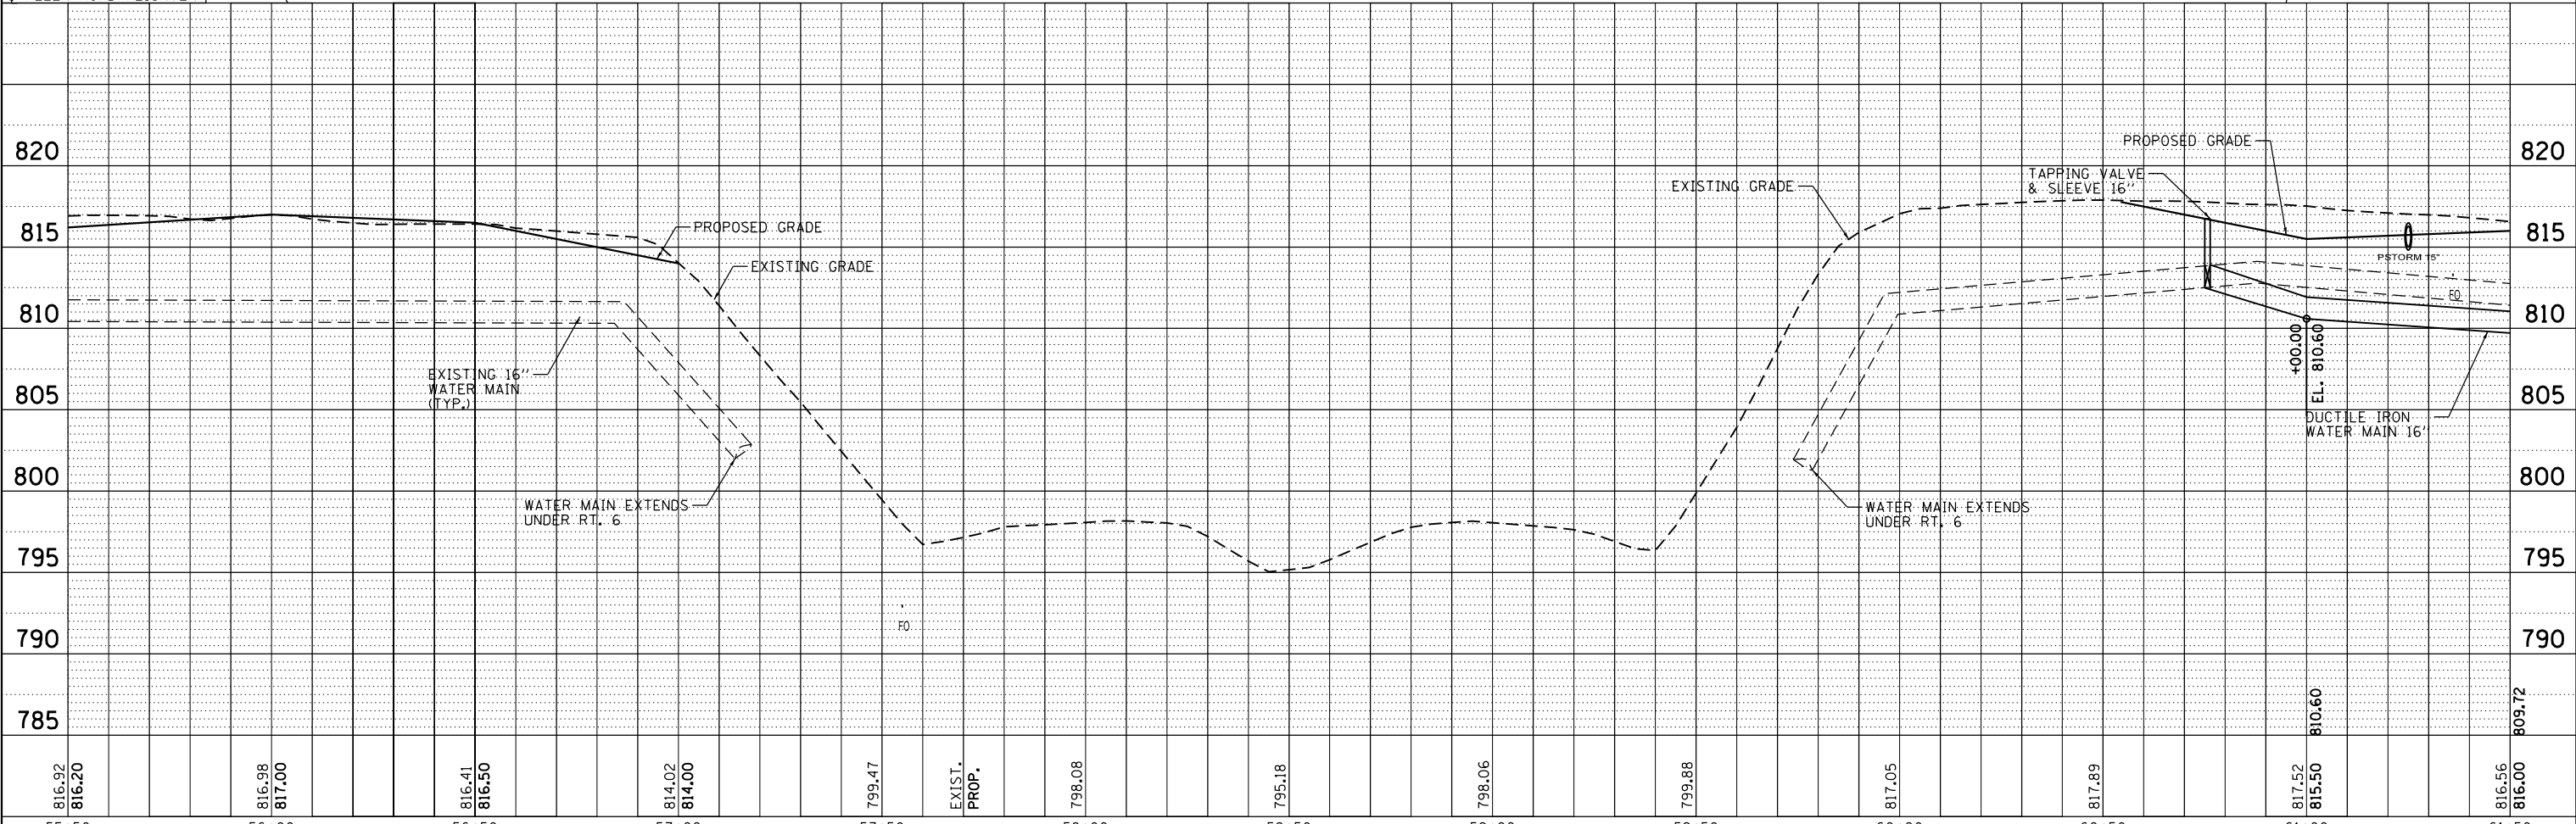


PLAN	SURVEYED	DATE
	PLOTTED	
	ALIGNED	
	CHECKED	
	FILED	
	NO.	

PROFILE	SURVEYED	DATE
	PLOTTED	
	GRADES	
	CHECKED	
	STRUCTURE	
	NOTATIONS	
	CHKD	
	NO.	

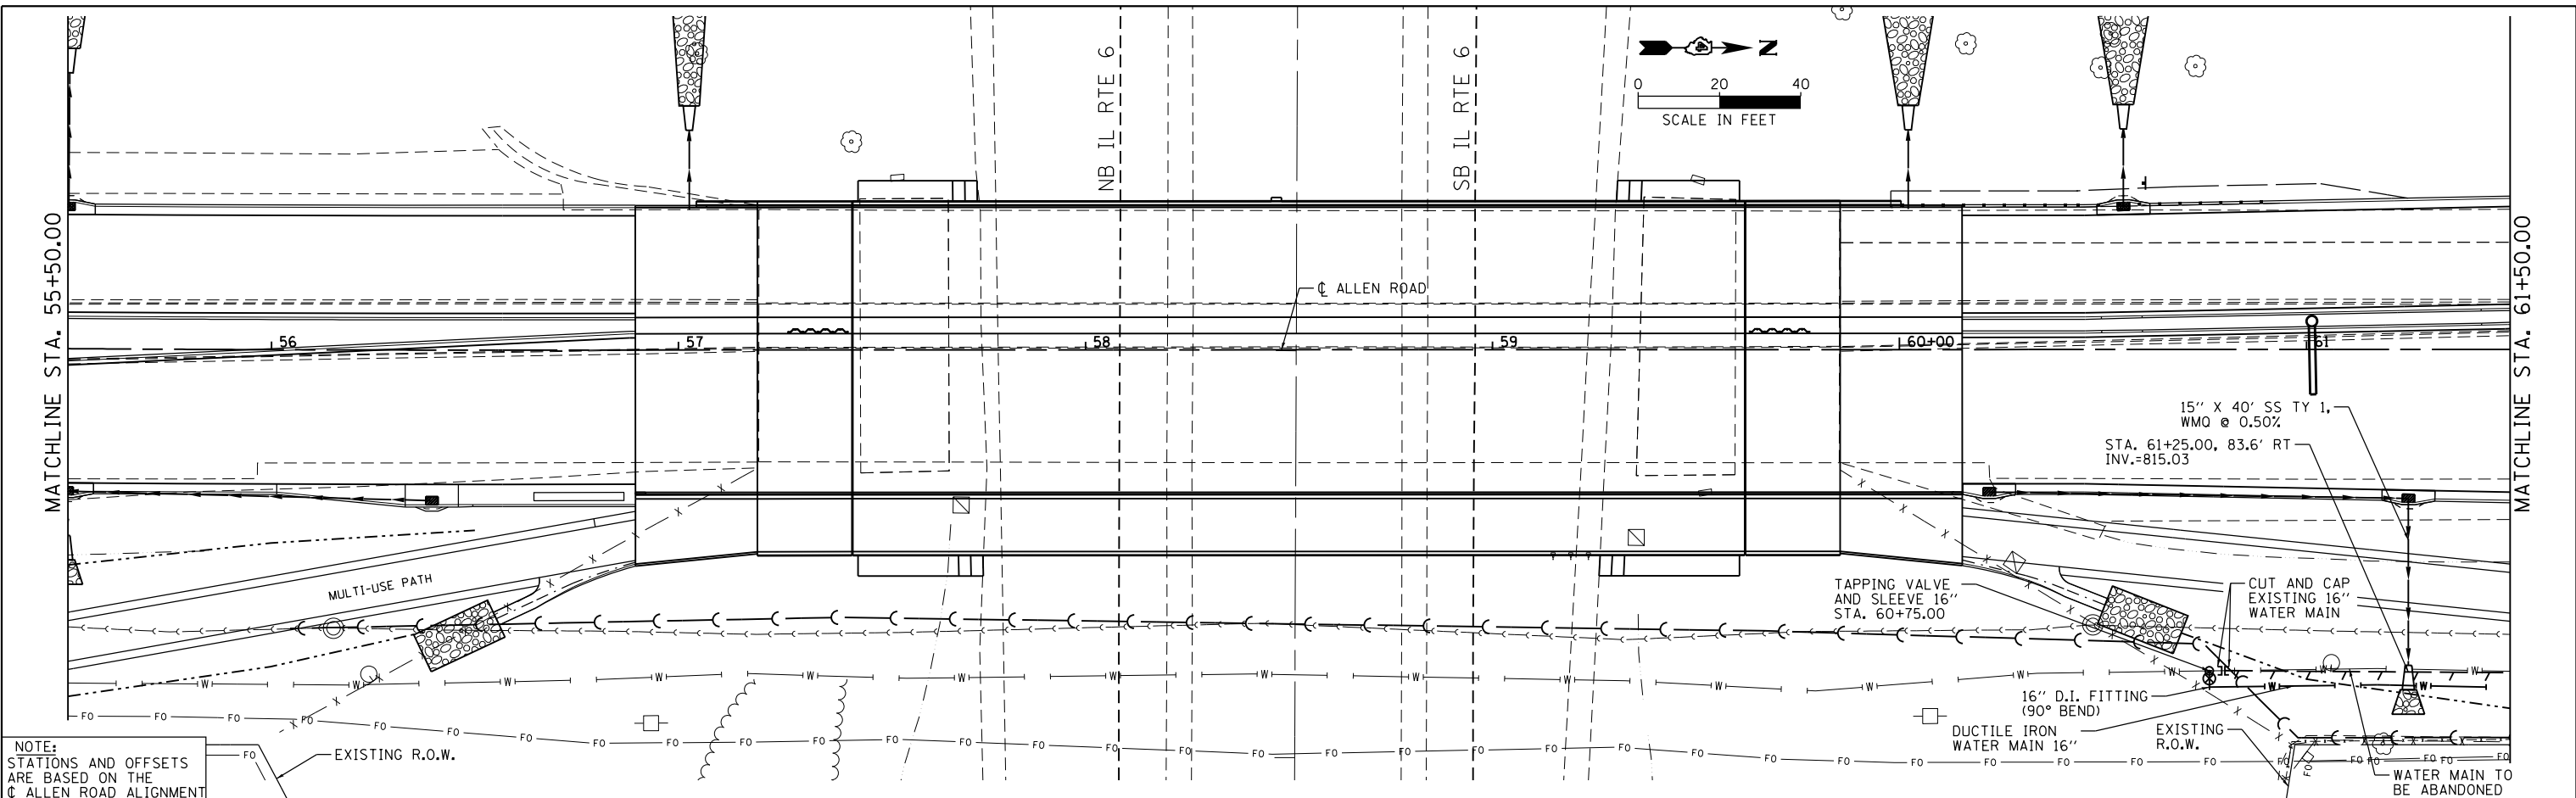

MAURER-STUTZ
ENGINEERS SURVEYORS

FILE NAME =	USER NAME = jeandrews	DESIGNED -	REVISED -
S:\237\2013\23713009_00\AllenRdPhII\CADD\CADD Sheets\0468683-shr-WM-plnprf-ALN3.dgn		DRAWN -	REVISED -
Default		CHECKED -	REVISED -
		DATE -	REVISED -

**STATE OF ILLINOIS
DEPARTMENT OF TRANSPORTATION**

**ALLEN ROAD IMPROVEMENTS
WATER MAIN RELOCATION - ALLEN ROAD**

SCALE: SHEET 4 OF 17 SHEETS STA. TO STA.

F.A.U. RTE.	SECTION	COUNTY	TOTAL SHEETS	SHEET NO.
6584	105; (72-7)HBY	PEORIA	487	358
6585			CONTRACT NO. 68683	
ILLINOIS FED. AID PROJECT				