
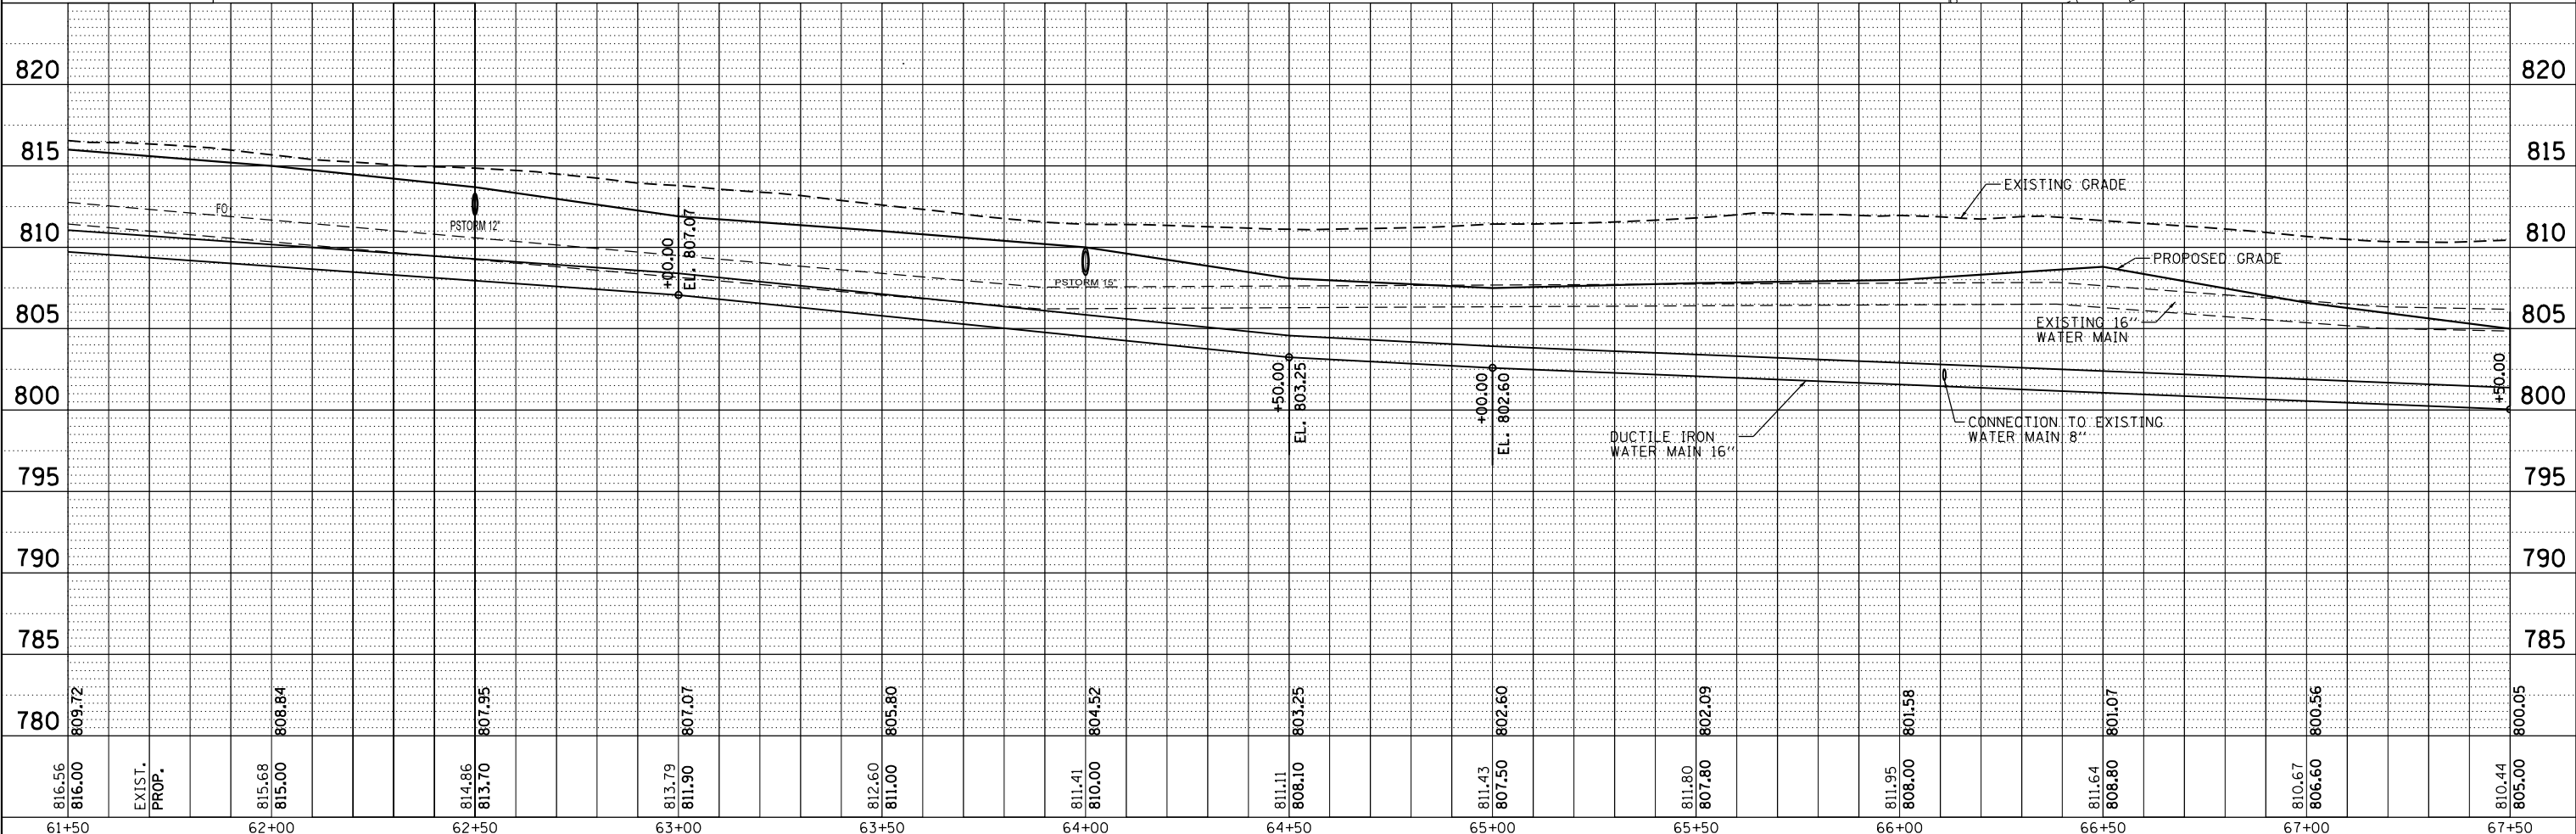


PLAN	SURVEYED	BY	DATE
	PLOTTED		
	NOTE BOOK		
	NO.		
	ALIGNED		
	CHECKED		
	FILE NAME		

PROFILE	SURVEYED	BY	DATE
	PLOTTED		
	NOTE BOOK		
	NO.		
	GRADES CHECKED		
	STRUCTURE		
	NOTATIONS		
	CHP		

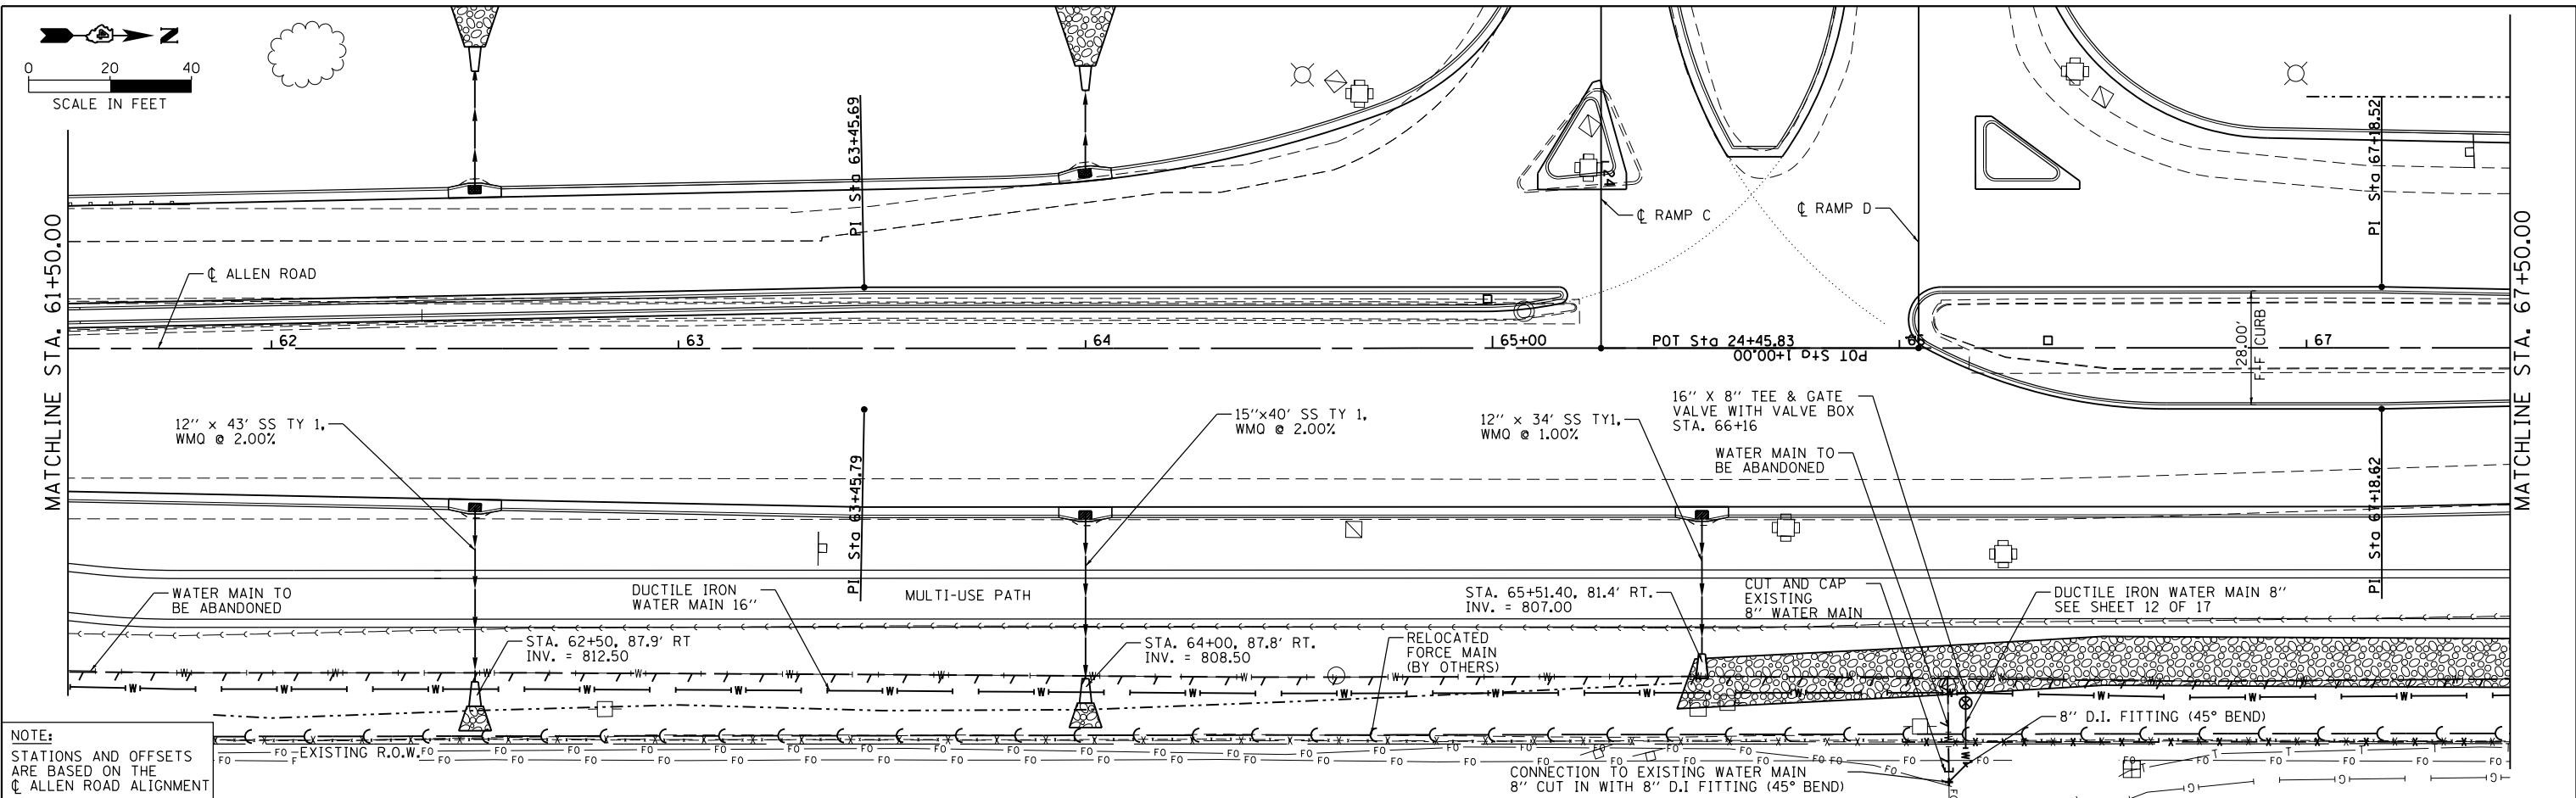

**MAURER-STUTZ**  
ENGINEERS SURVEYORS

FILE NAME = S:\237\2013\23713009\_00\AllenRoadPhII\CADD\CADD Sheets\0468683-sh1-WM-plnprf-ALN4.dgn  
 USER NAME = jeandrews  
 PLOT SCALE = 40.0000' / in.  
 PLOT DATE = 1/28/2014

DESIGNED -  
 DRAWN -  
 CHECKED -  
 DATE -

REVISED -  
 REVISED -  
 REVISED -  
 REVISED -

**STATE OF ILLINOIS  
 DEPARTMENT OF TRANSPORTATION**

**ALLEN ROAD IMPROVEMENTS  
 WATER MAIN RELOCATION - ALLEN ROAD**

SCALE: SHEET 5 OF 17 SHEETS STA. TO STA.

F.A.U. RTE.	SECTION	COUNTY	TOTAL SHEETS	SHEET NO.
6584	105; (72-7HB)BY	PEORIA	487	359
6585			CONTRACT NO. 68683	

ILLINOIS FED. AID PROJECT