



PLAN	SURVEYED	BY	DATE
	PLOTTED		
	ALIGNED		
	CHECKED		
	FILED		
	NO.		
	FILE NAME		

PROFILE	SURVEYED	BY	DATE
	PLOTTED		
	GRADES		
	CHECKED		
	STRUCTURE		
	NOTATIONS		
	CHKD		
	NO.		

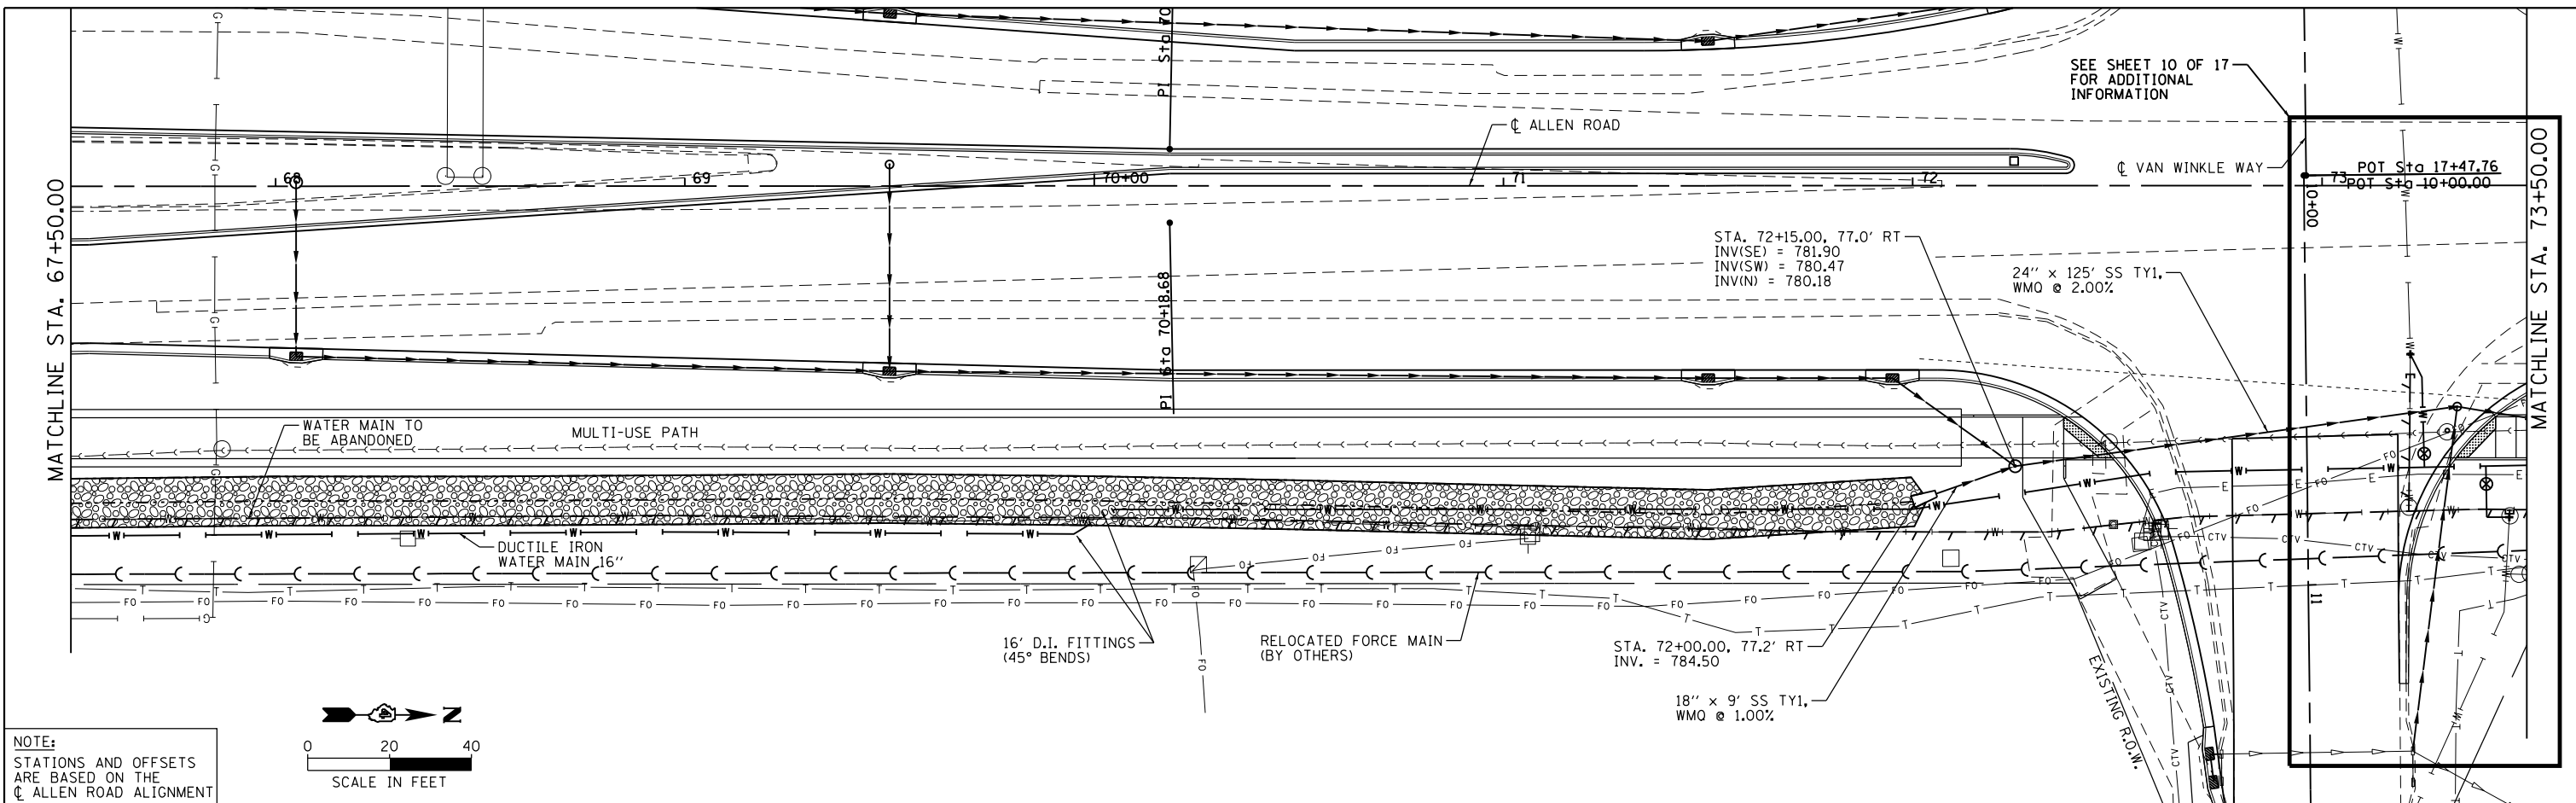

NOTE:
STATIONS AND OFFSETS
ARE BASED ON THE
CL ALLEN ROAD ALIGNMENT

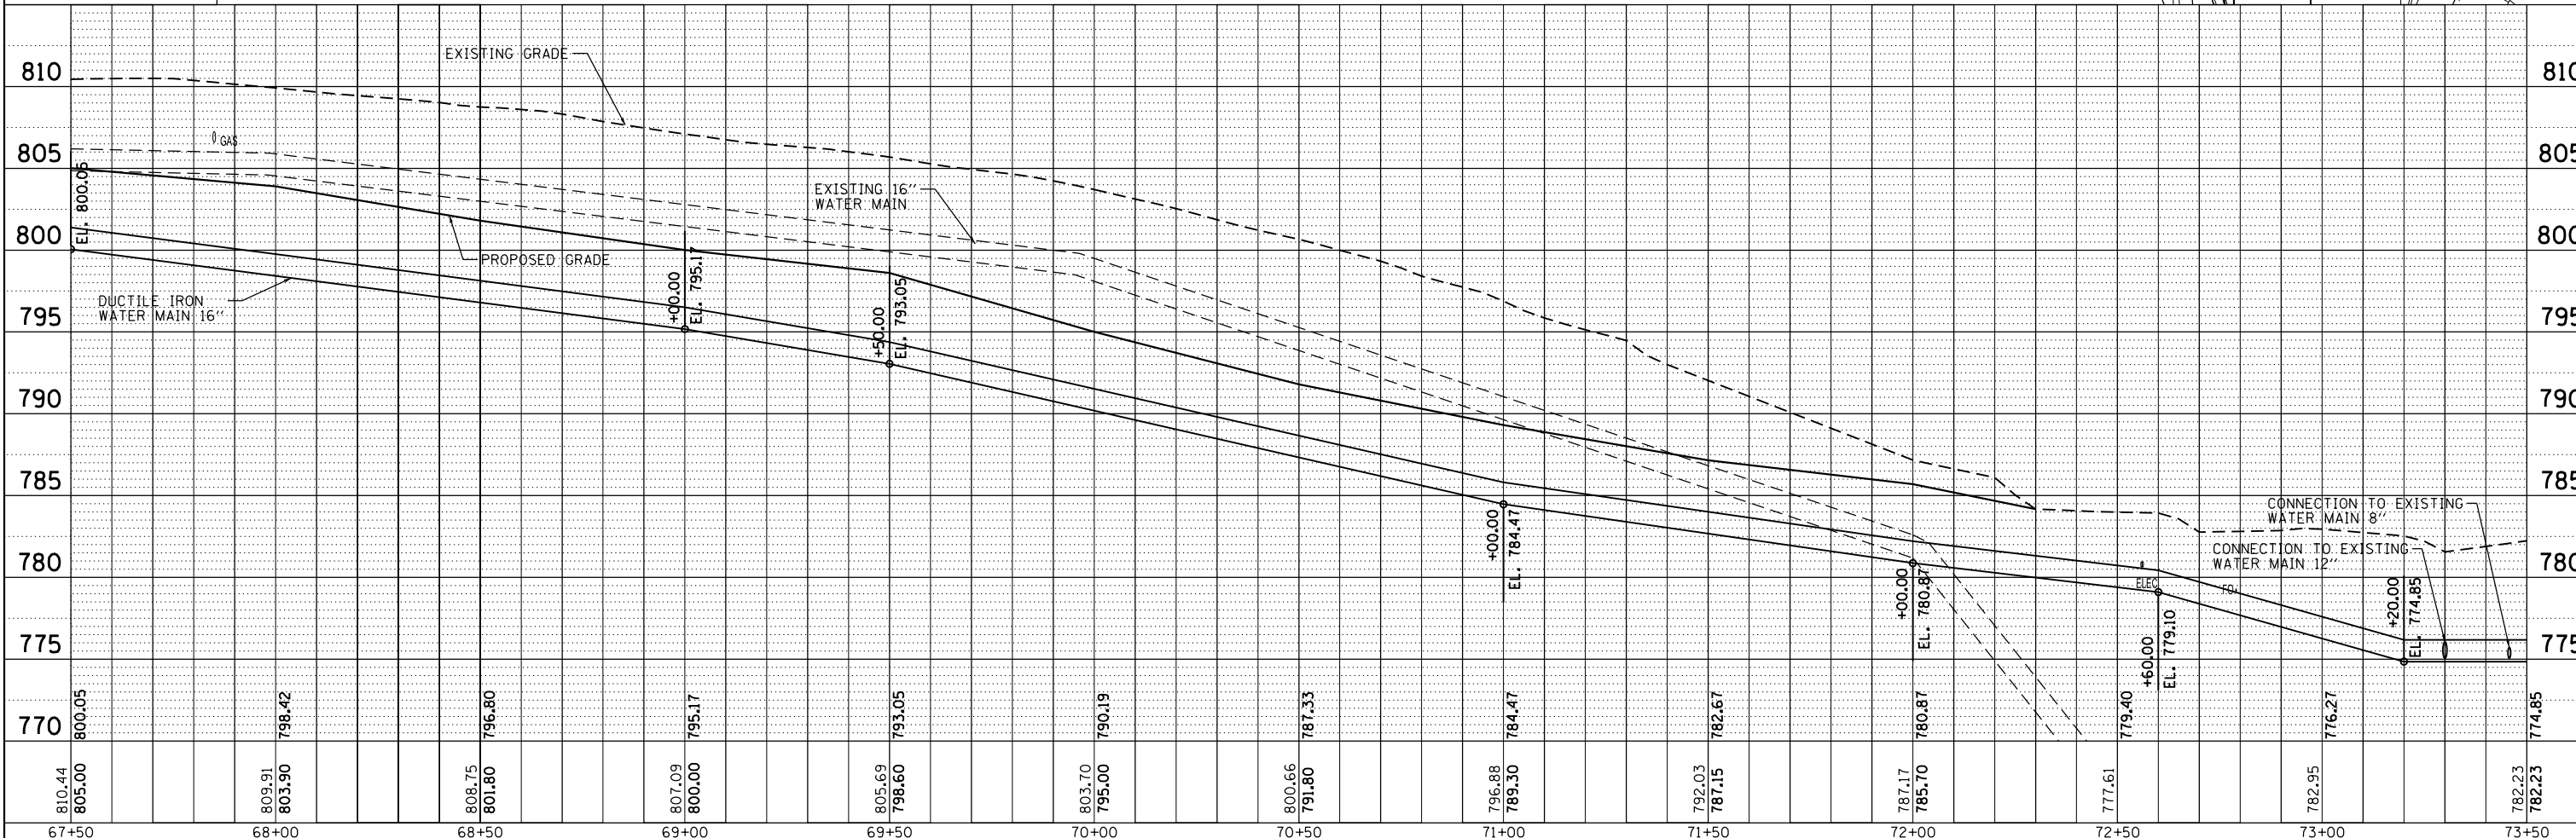

MAURER-STUTZ
ENGINEERS ARCHITECTS

FILE NAME =	USER NAME = jeandrews	DESIGNED -	REVISED -	STATE OF ILLINOIS DEPARTMENT OF TRANSPORTATION	ALLEN ROAD IMPROVEMENTS WATER MAIN RELOCATION - ALLEN ROAD			F.A.U. RTE.	SECTION	COUNTY	TOTAL SHEETS	SHEET NO.		
S:\237\2013\23713009_00\AllenRdPhII\CADD\CADD Sheets\0468683-shr-WM-plnprf-ALN5.dgn		DRAWN -	REVISED -		SCALE:	SHEET 6	OF 17 SHEETS	STA.	TO STA.	6584	105: (72-7HB)BY	PEORIA	487	360
Default		CHECKED -	REVISED -							6585				
		DATE -	REVISED -								CONTRACT NO. 68683			

ILLINOIS FED. AID PROJECT