
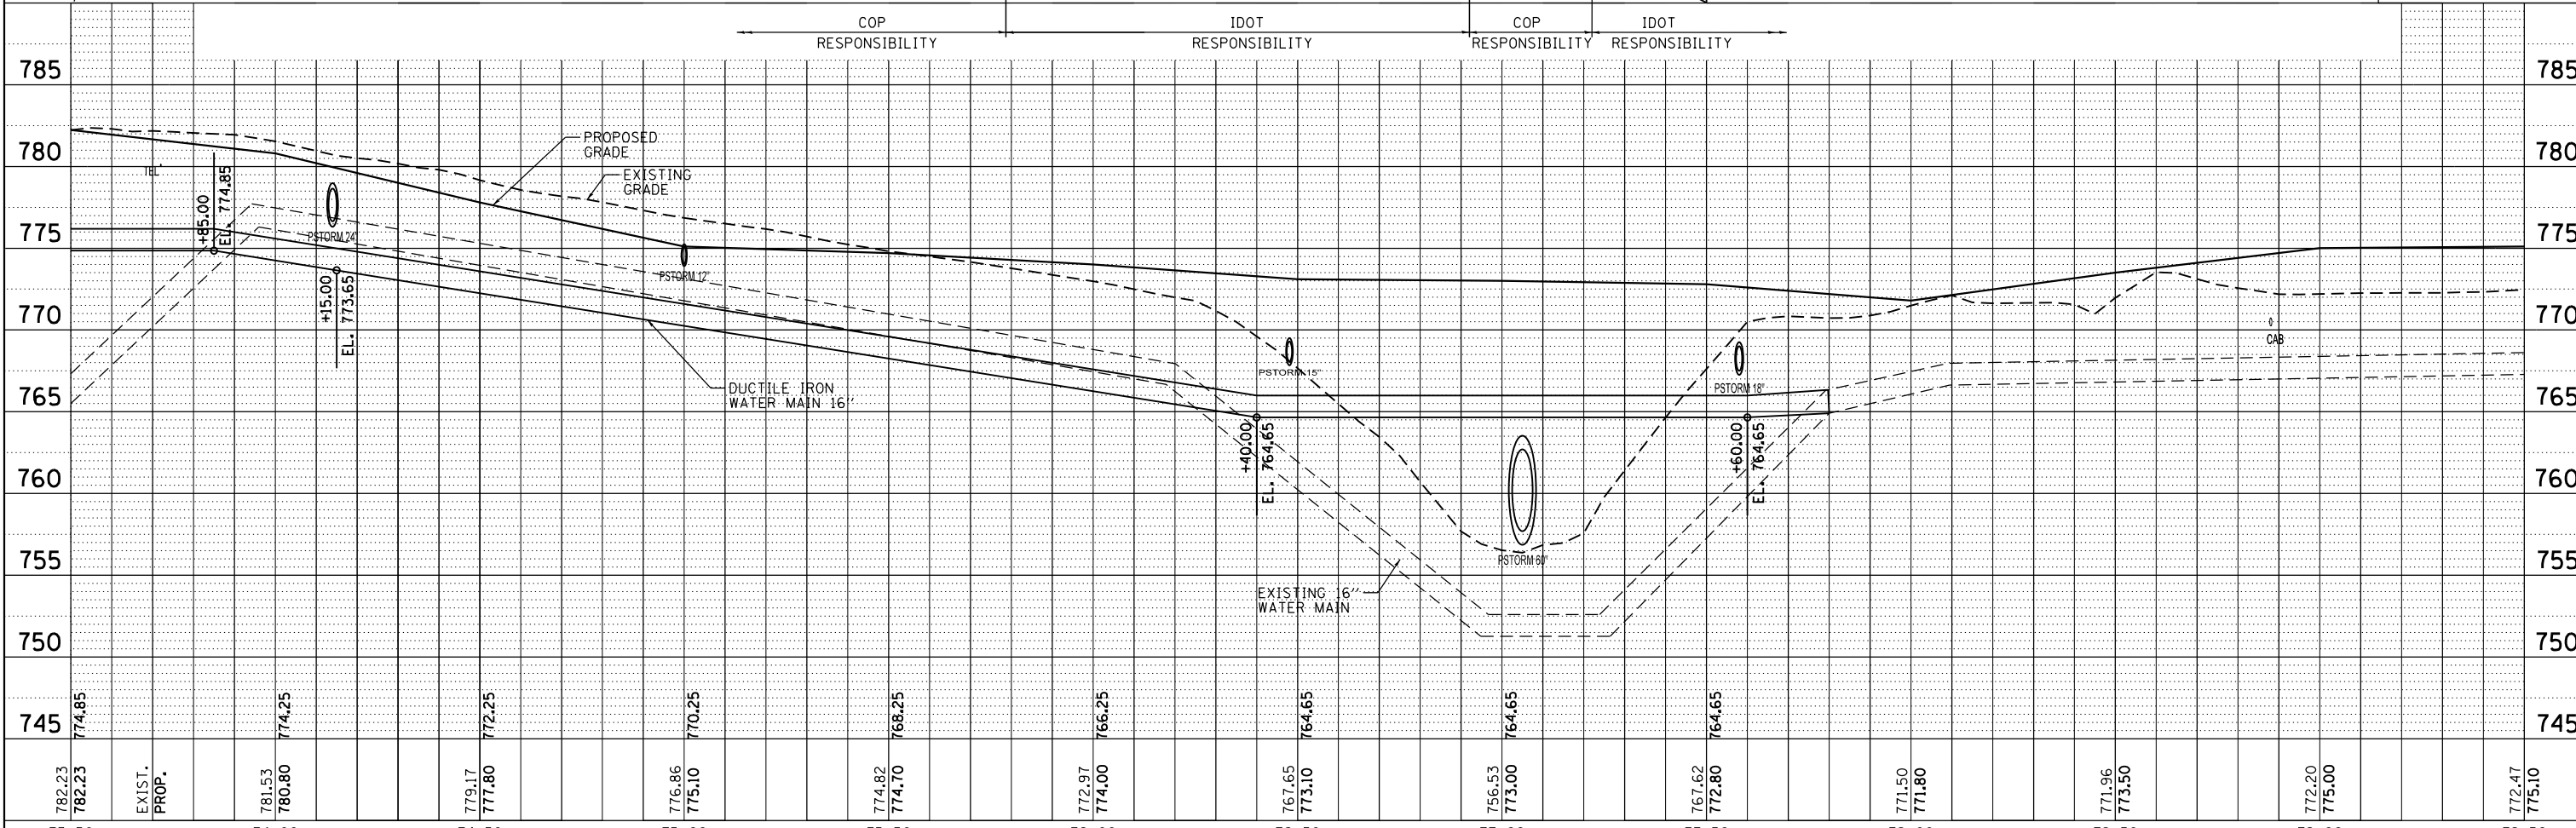


PLAN	SURVEYED	DATE
	PLOTTED	
	ALIGNED	
	CHECKED	
	DESIGNED	
	BY	
	NO.	

PROFILE	SURVEYED	DATE
	PLOTTED	
	GRADES	
	CHECKED	
	DESIGNED	
	BY	
	NO.	

**MAURER-STUTZ**  
ENGINEERS ARCHITECTS

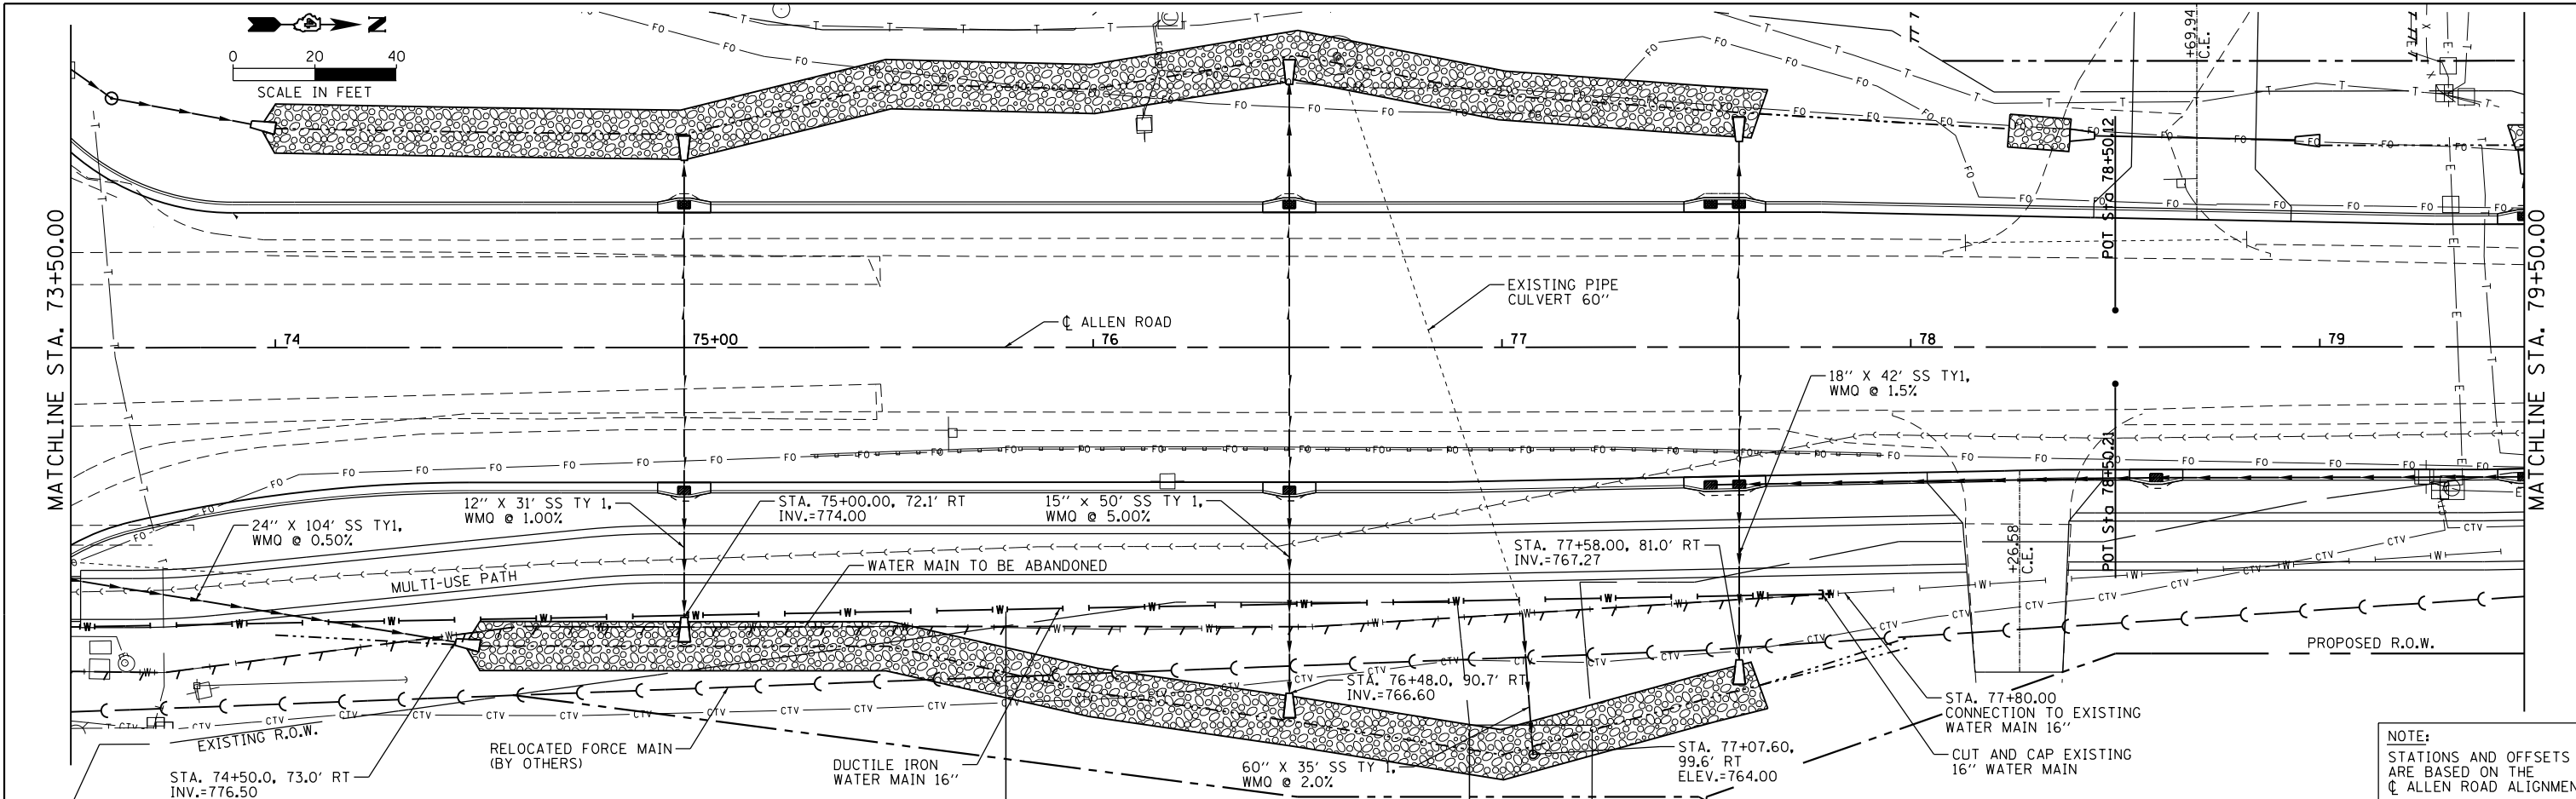

73+50	74+00	74+50	75+00	75+50	76+00	76+50	77+00	77+50	78+00	78+50	79+00	79+50
782.23	781.53	779.17	776.86	774.82	772.97	767.65	756.53	767.62	771.50	771.96	772.20	772.47
782.23	780.80	777.80	775.10	774.70	774.00	773.10	773.00	772.80	771.80	773.50	775.00	775.10
EXIST. PROP.												

FILE NAME = USER NAME = jeandrews  
 S:\237\2013\23713009\_00\AllenRoadPhII\CADD\CADD Sheets\0468683-sh1-WM-plnprf-ALN6.dgn  
 PLOT SCALE = 40.0000' / in.  
 PLOT DATE = 1/28/2014

DESIGNED -  
 DRAWN -  
 CHECKED -  
 DATE -

REVISED -  
 REVISED -  
 REVISED -  
 REVISED -

**STATE OF ILLINOIS**  
**DEPARTMENT OF TRANSPORTATION**

**ALLEN ROAD IMPROVEMENTS**  
**WATER MAIN RELOCATION - ALLEN ROAD**

SCALE: SHEET 7 OF 17 SHEETS STA. TO STA.

F.A.U. RTE.	SECTION	COUNTY	TOTAL SHEETS	SHEET NO.
6584	105; (72-7HB)BY	PEORIA	487	361
6585			CONTRACT NO. 68683	

ILLINOIS FED. AID PROJECT

NOTE:  
STATIONS AND OFFSETS ARE BASED ON THE CL ALLEN ROAD ALIGNMENT