
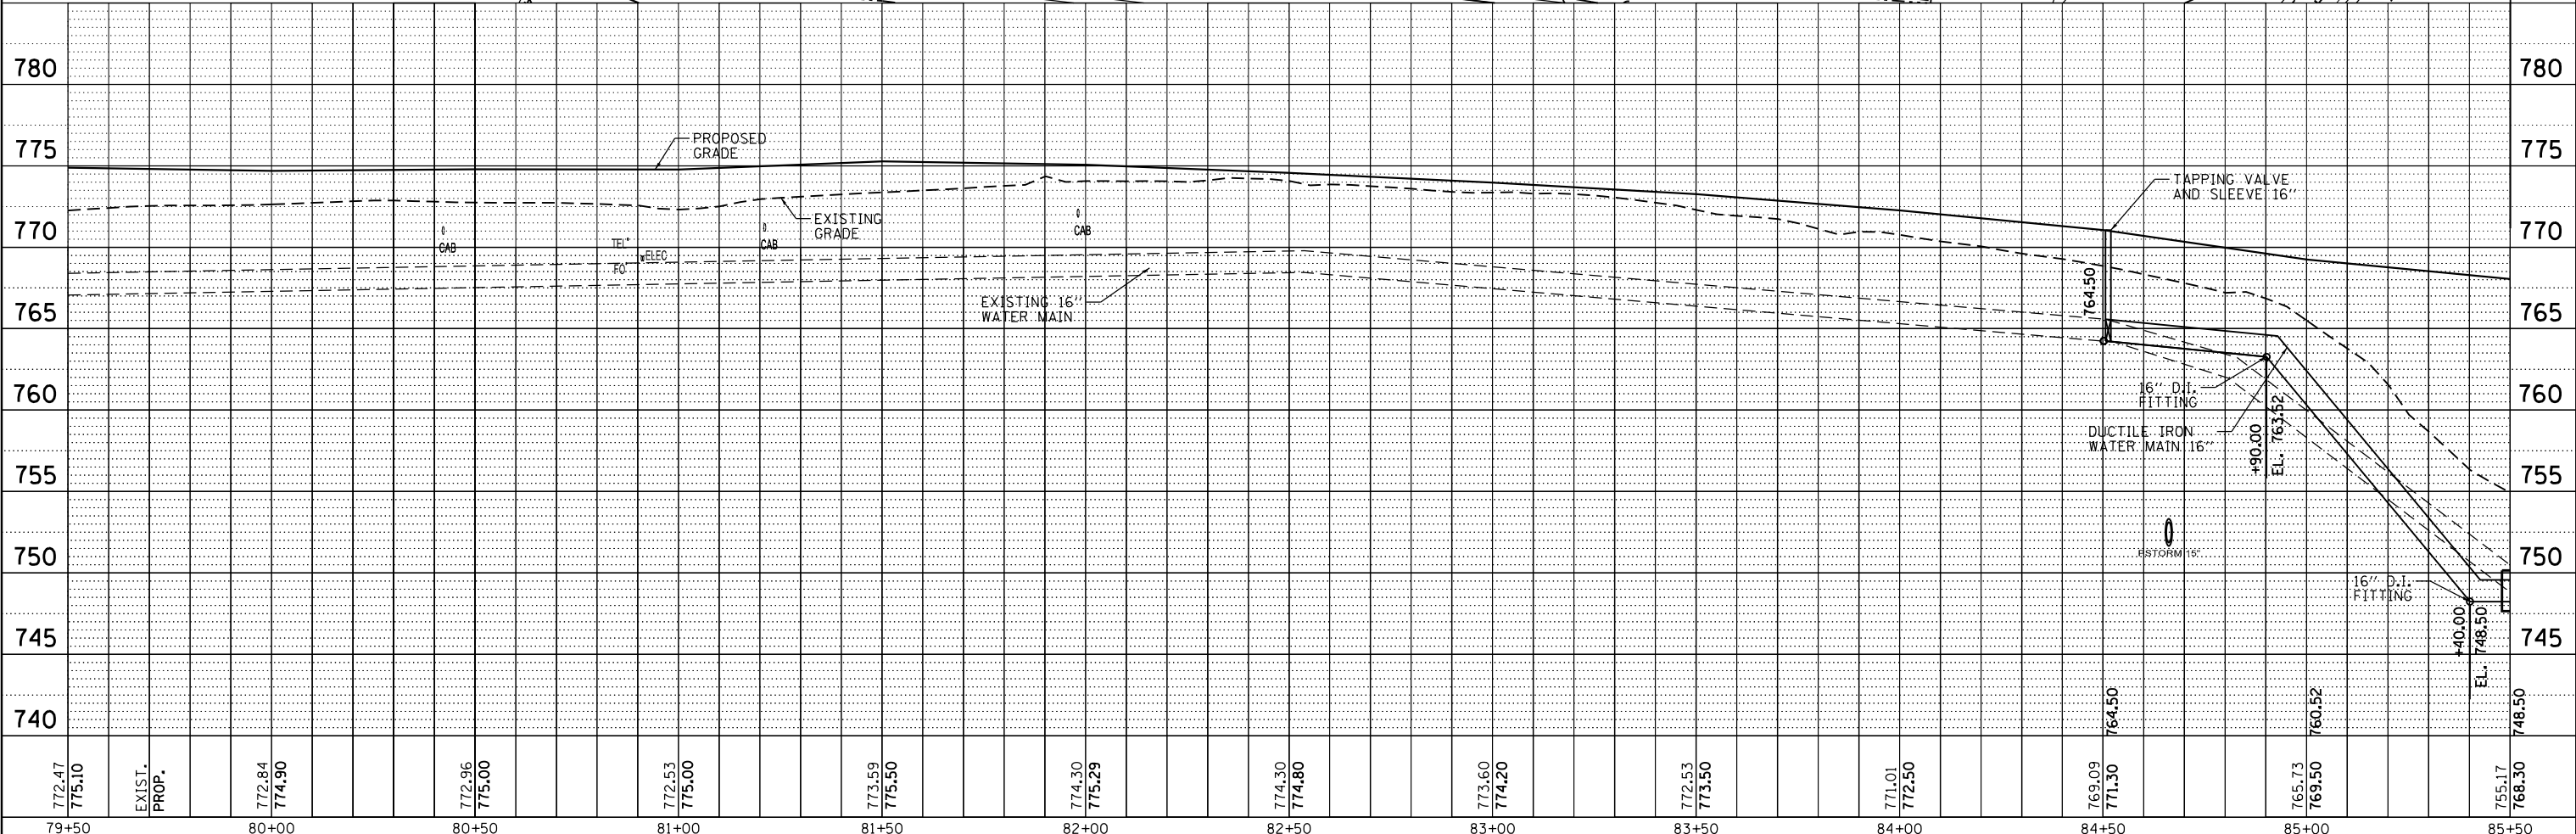


PLAN	SURVEYED	DATE
	PLOTTED	BY
	NOTE BOOK	
	NO. _____	
	CHECKED	
	FILE NAME	

PROFILE	SURVEYED	DATE
	PLOTTED	BY
	NOTE BOOK	
	NO. _____	
	CHECKED	
	FILE NAME	

MAURER-STUTZ
ENGINEERS SURVEYORS

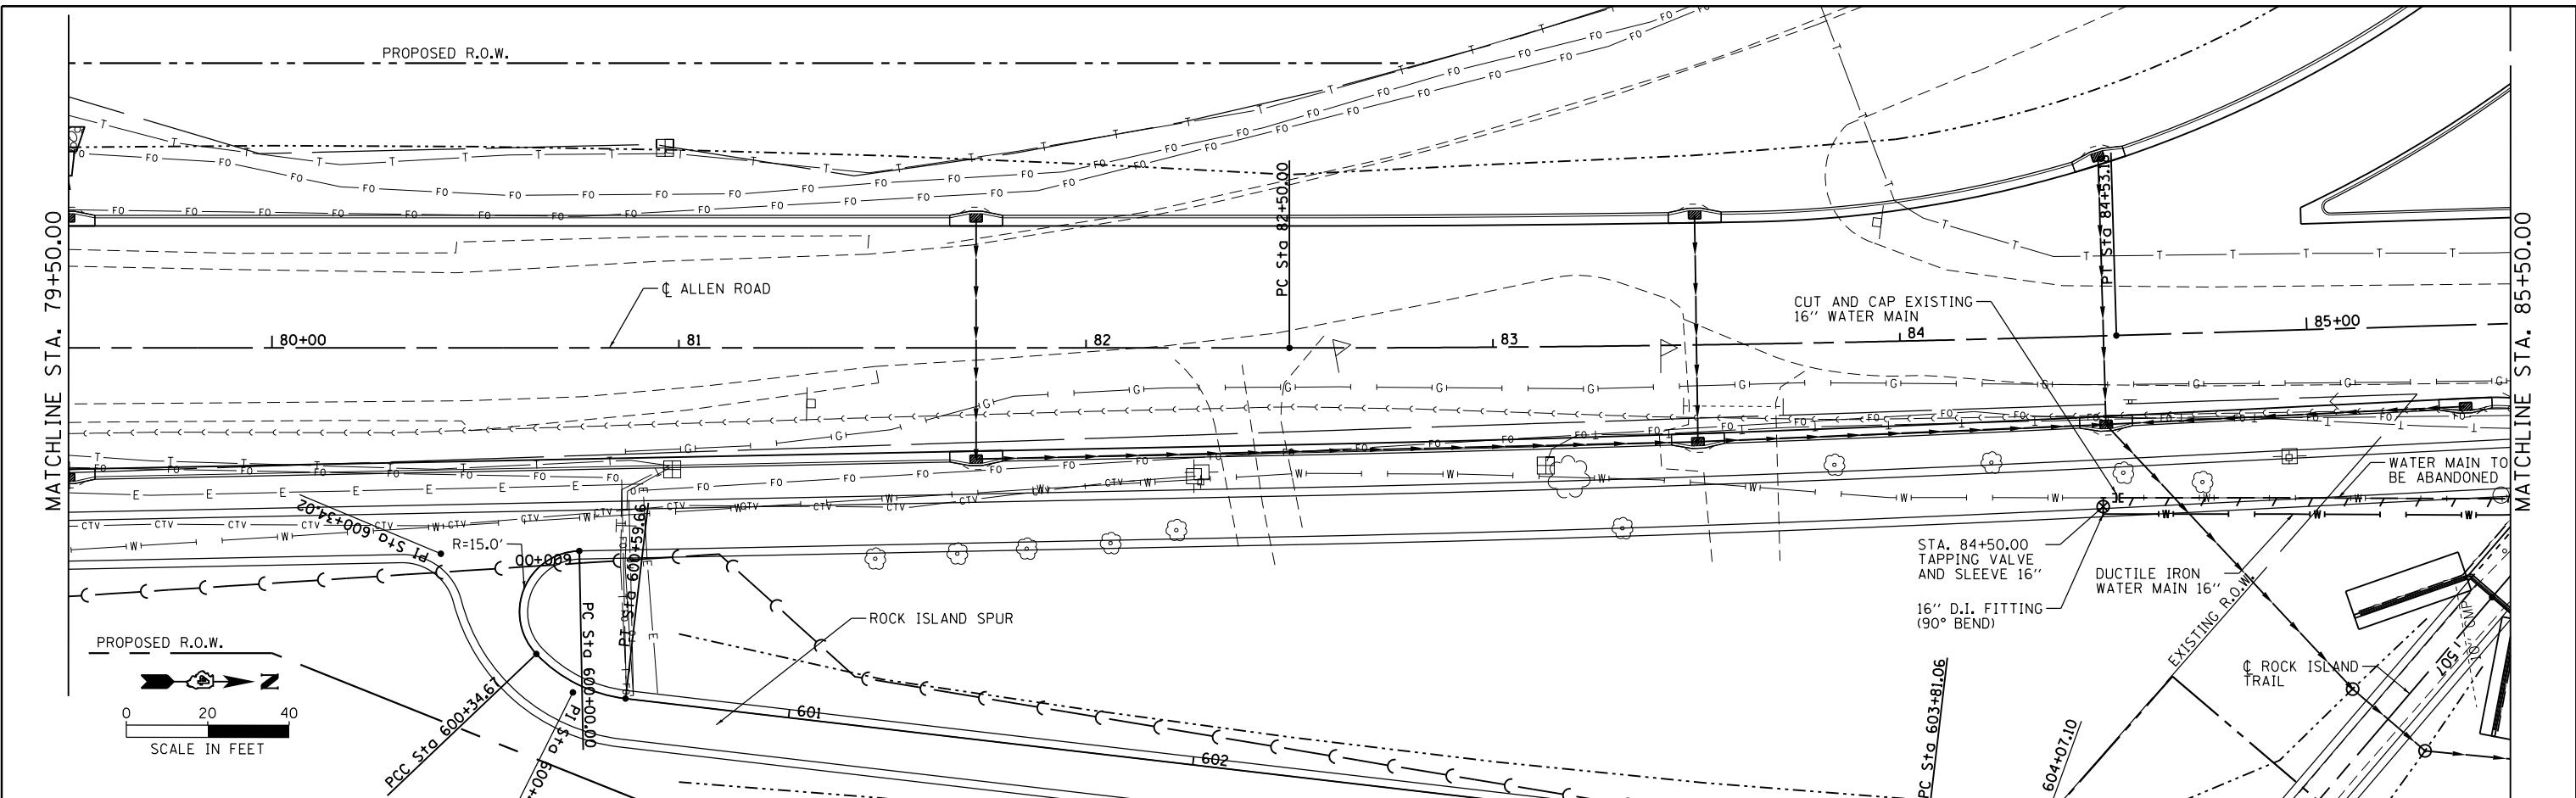

79+50	80+00	80+50	81+00	81+50	82+00	82+50	83+00	83+50	84+00	84+50	85+00	85+50
772.47 775.10	772.84 774.90	772.96 775.00	772.53 775.00	773.59 775.50	774.30 775.29	774.30 774.80	773.60 774.20	772.53 773.50	771.01 772.50	769.09 771.30	765.73 769.50	755.17 768.30

FILE NAME =	USER NAME = jeandrews
S:\237\2013\23713009\00\AllenRdPhII\CADD\CADD Sheets\0468683-sh1-WM-plnprf-ALN7.dgn	DRAWN -
PLOT SCALE = 40.0000' / in.	CHECKED -
PLOT DATE = 1/28/2014	DATE -

DESIGNED -	REVISED -
DRAWN -	REVISED -
CHECKED -	REVISED -
DATE -	REVISED -

STATE OF ILLINOIS
DEPARTMENT OF TRANSPORTATION

ALLEN ROAD IMPROVEMENTS
WATER MAIN RELOCATION - ALLEN ROAD

SCALE: SHEET 8 OF 17 SHEETS STA. TO STA.

F.A.U. RE.	SECTION	COUNTY	TOTAL SHEETS	SHEET NO.
6584	105; (72-7HB)BY	PEORIA	487	362
6585	CONTRACT NO. 68683			
ILLINOIS FED. AID PROJECT				