
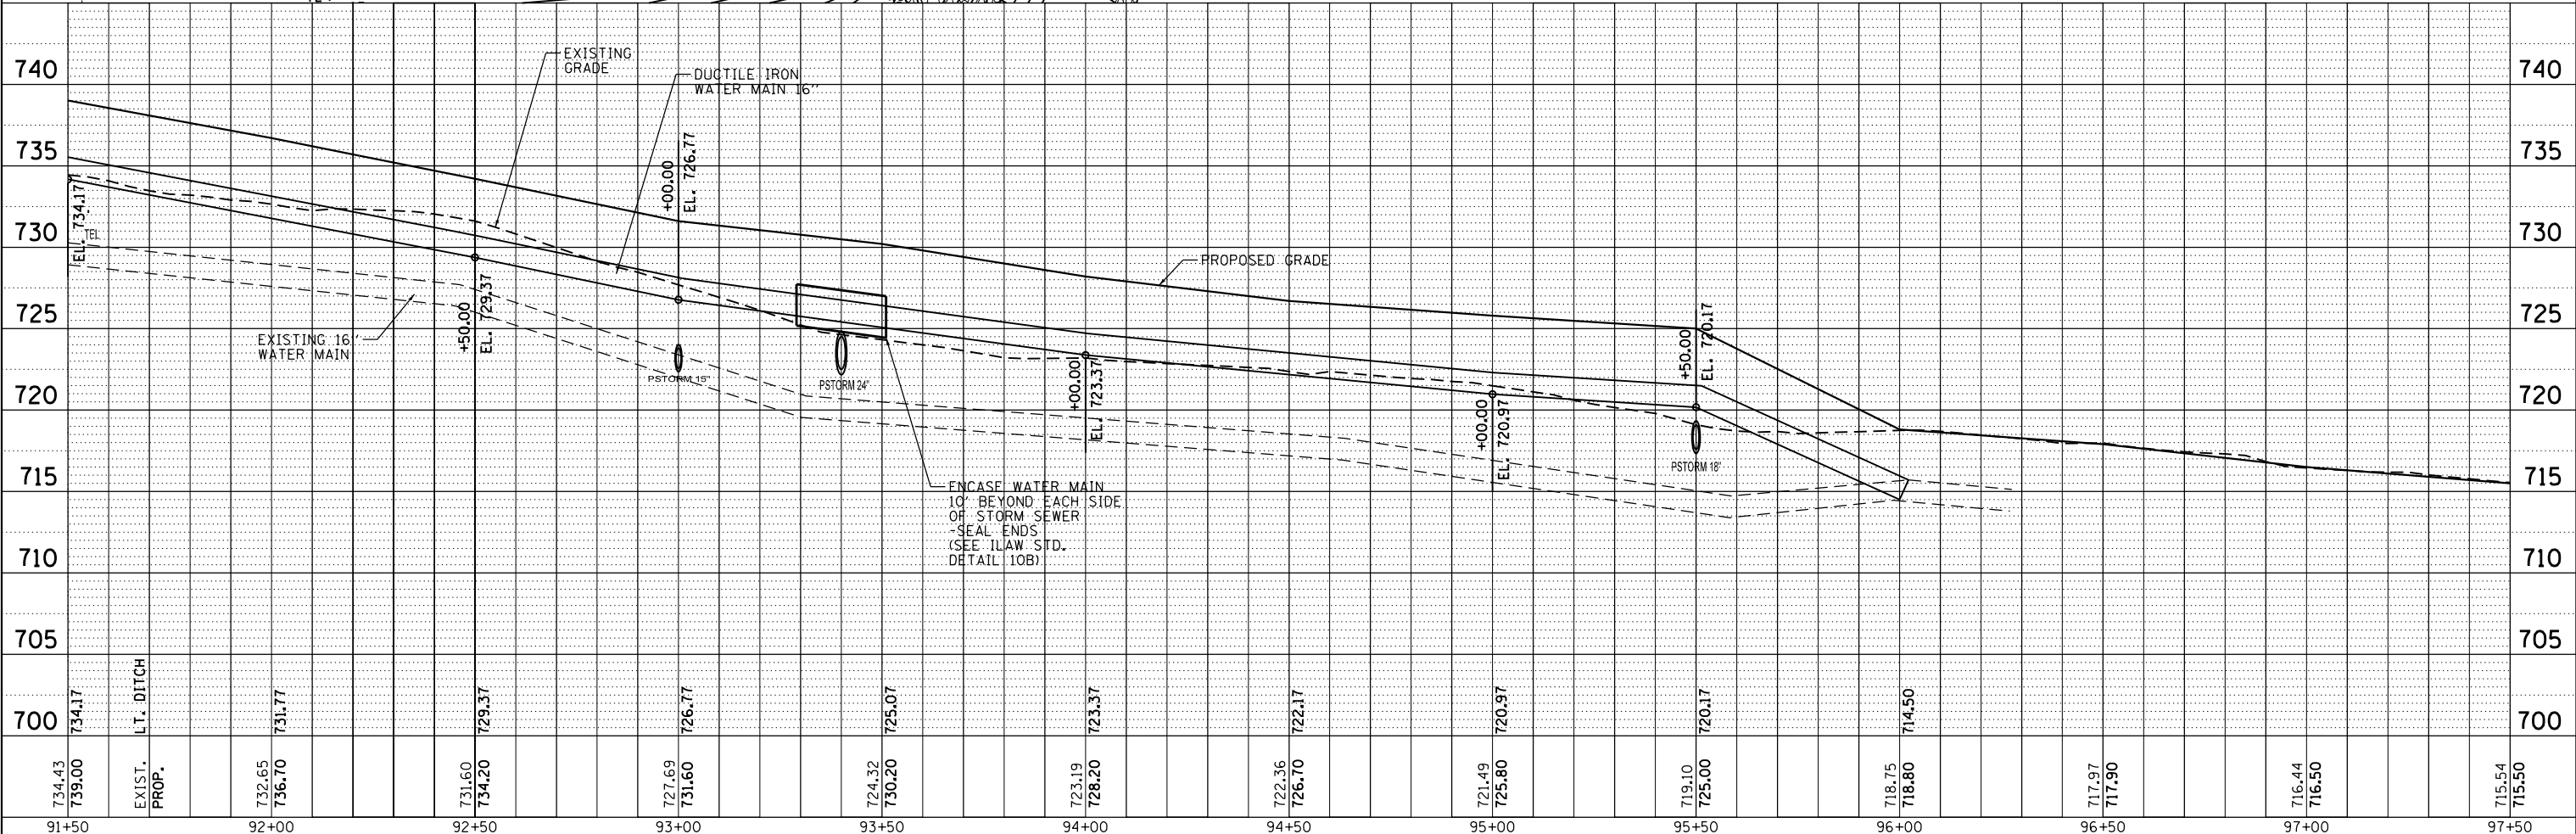


PLAN	SURVEYED	DATE
	PLOTTED	BY
	CHECKED	
	FILE NAME	
	NO.	

PROFILE	SURVEYED	DATE
	PLOTTED	BY
	CHECKED	
	FILE NAME	
	NO.	

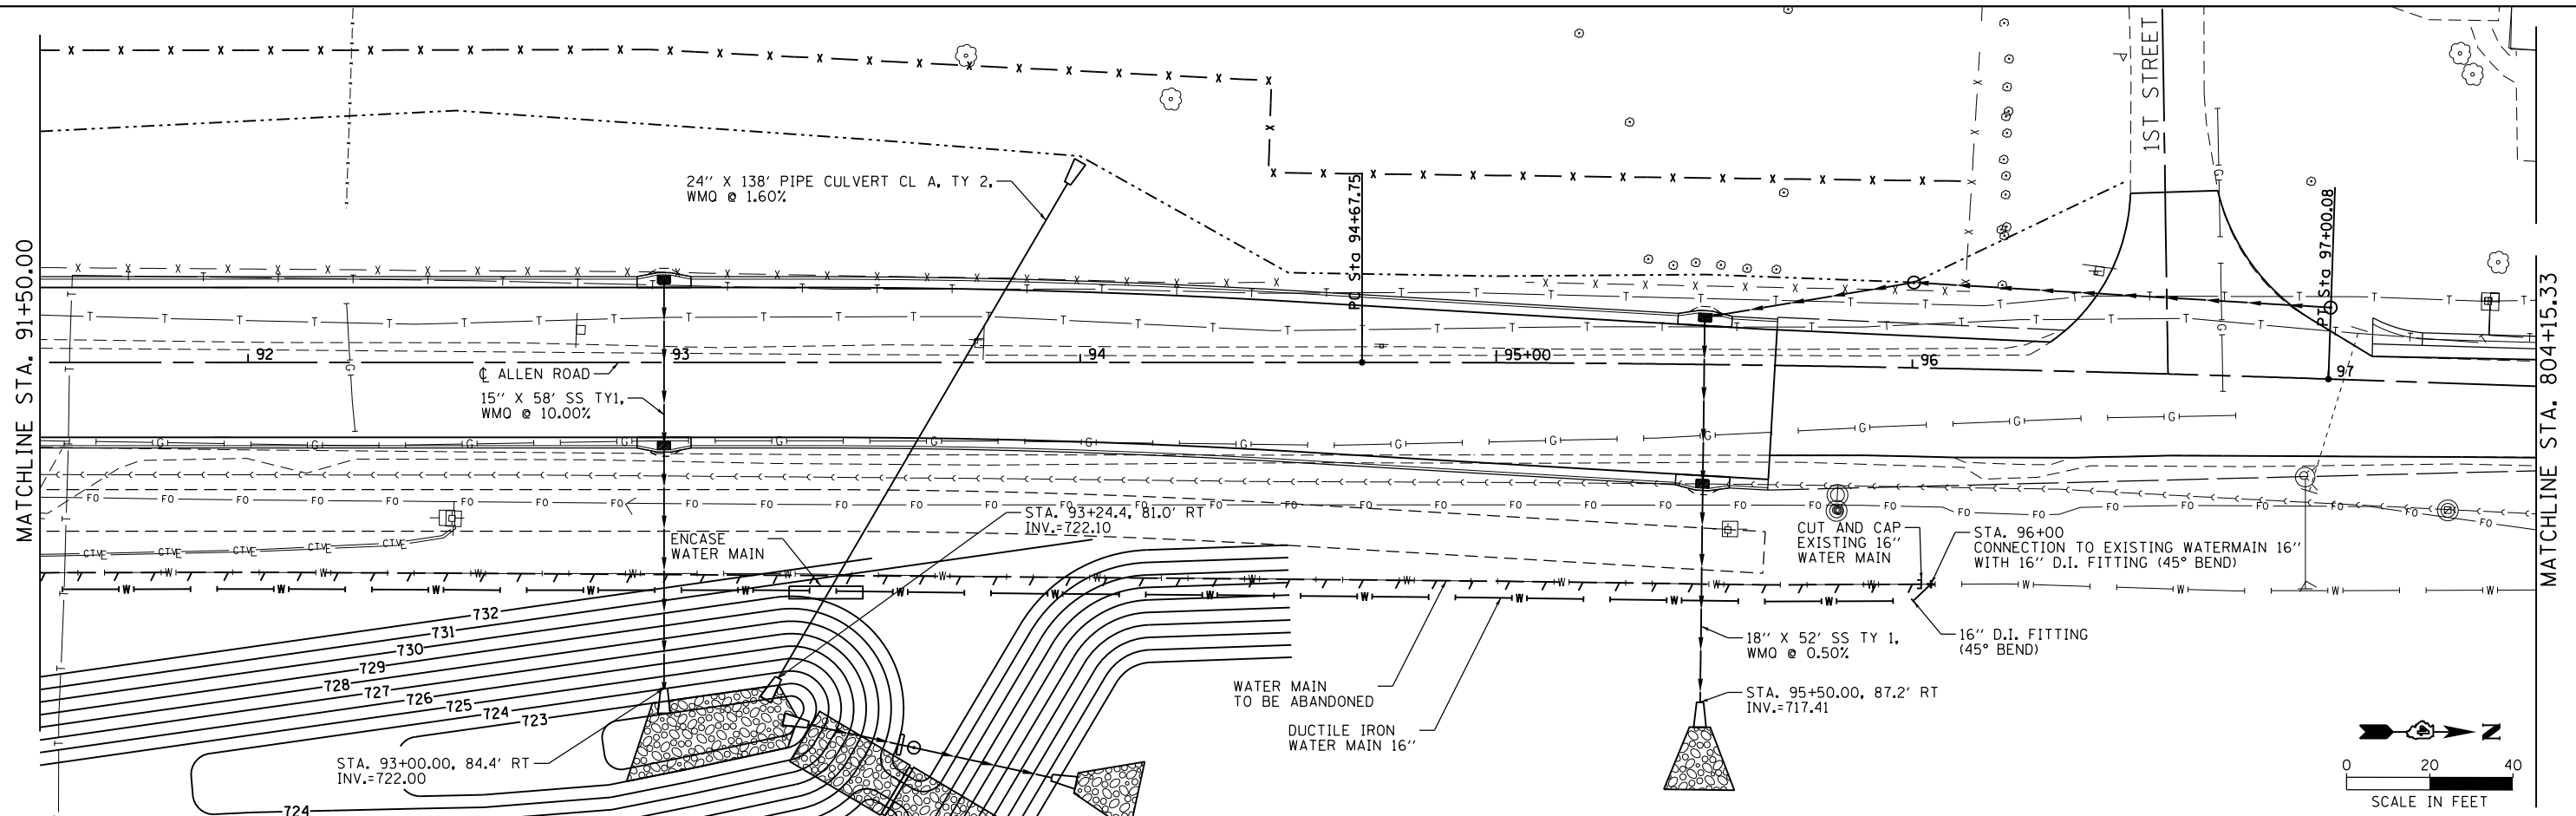

**MAURER-STUTZ**  
ENGINEERS SURVEYORS

FILE NAME =	USER NAME = jeandrews
S:\237\2013\23713009_00\AllenRdPhII\CADD\CADD Sheets\0468683-sh-t-WM-plnprf-ALN9.dgn	
PLOT SCALE = 40.0000' / in.	
PLOT DATE = 1/28/2014	

DESIGNED -	REVISED -
DRAWN -	REVISED -
CHECKED -	REVISED -
DATE -	REVISED -

**STATE OF ILLINOIS**  
**DEPARTMENT OF TRANSPORTATION**

**ALLEN ROAD IMPROVEMENTS**  
**WATER MAIN RELOCATION - ALLEN ROAD**

SCALE: SHEET 11 OF 17 SHEETS STA. TO STA.

F.A.U. R.T.E.	SECTION	COUNTY	TOTAL SHEETS	SHEET NO.
6584	105; (72-7HB)BY	PEORIA	487	365
6585				
CONTRACT NO. 68683				
ILLINOIS FED. AID PROJECT				