


DATE	
BY	
SURVEYED	
PLOTTED	
TEMPLATE	
AREAS	
CHECKED	
NO.	

DATE	
BY	
SURVEYED	
PLOTTED	
TEMPLATE	
AREAS	
CHECKED	
NO.	

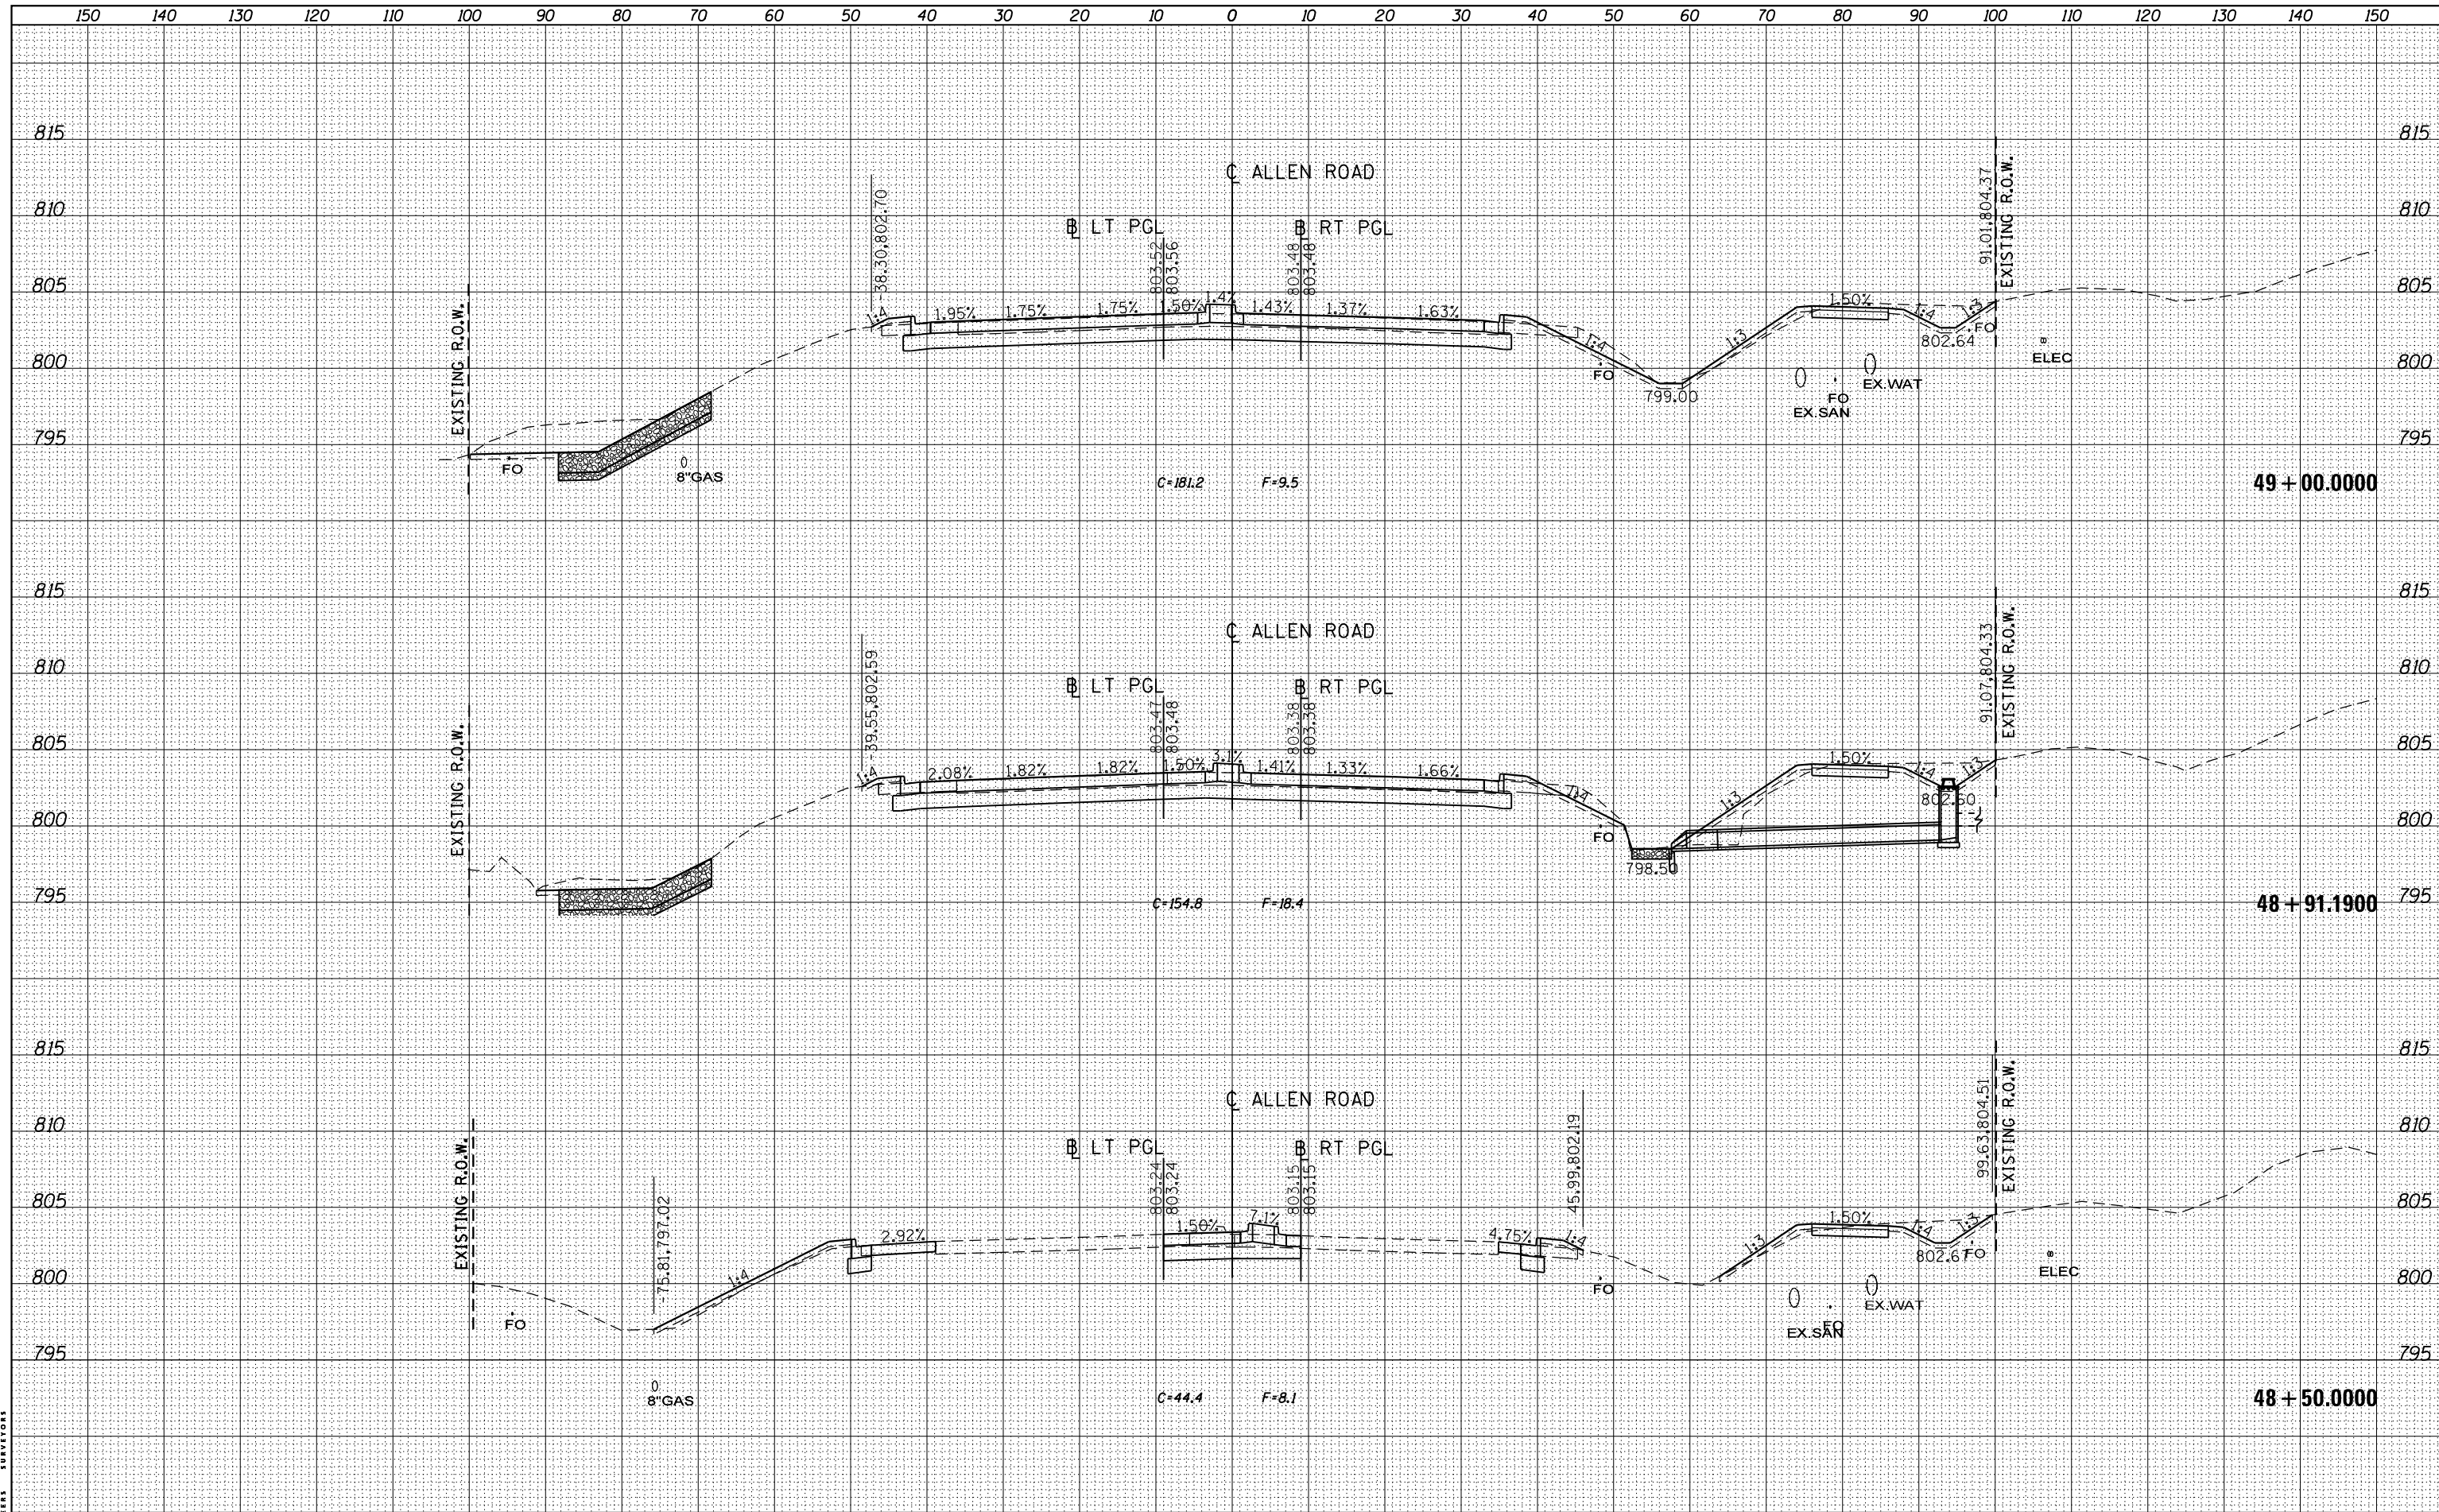

FILE NAME = S:\237\2013\23713009_00\AllenRd\11\CADD\CADD
 USER NAME = baswanson
 SHEETS\0468683-sht-xsc-Allen.dgn
 PLOT SCALE = 20.0000' / in.
 PLOT DATE = 1/28/2014

DESIGNED -	REVISD -
DRAWN -	REVISD -
CHECKED -	REVISD -
DATE -	REVISD -

**STATE OF ILLINOIS
DEPARTMENT OF TRANSPORTATION**

**ALLEN ROAD IMPROVEMENTS
ALLEN ROAD CROSS SECTIONS**

SCALE: SHEET OF SHEETS STA. 48+50.0000 TO STA. 49+00.0000

F.A.U. RTE.	SECTION	COUNTY	TOTAL SHEETS	SHEET NO.
6584	105; (72-7HB)BY	PEORIA	487	411
6585				
CONTRACT NO. 68683				
ILLINOIS FED. AID PROJECT				