


DATE	
BY	
ORIGINAL SURVEY	
NOTE BOOK	
NO.	
FINISHED SURVEY	
NOTE BOOK	
NO.	
SURVEYED	
PLOTTED	
TEMPLATE	
AREAS	
CHECKED	

DATE	
BY	
ORIGINAL SURVEY	
NOTE BOOK	
NO.	
FINISHED SURVEY	
NOTE BOOK	
NO.	
SURVEYED	
PLOTTED	
TEMPLATE	
AREAS	
CHECKED	

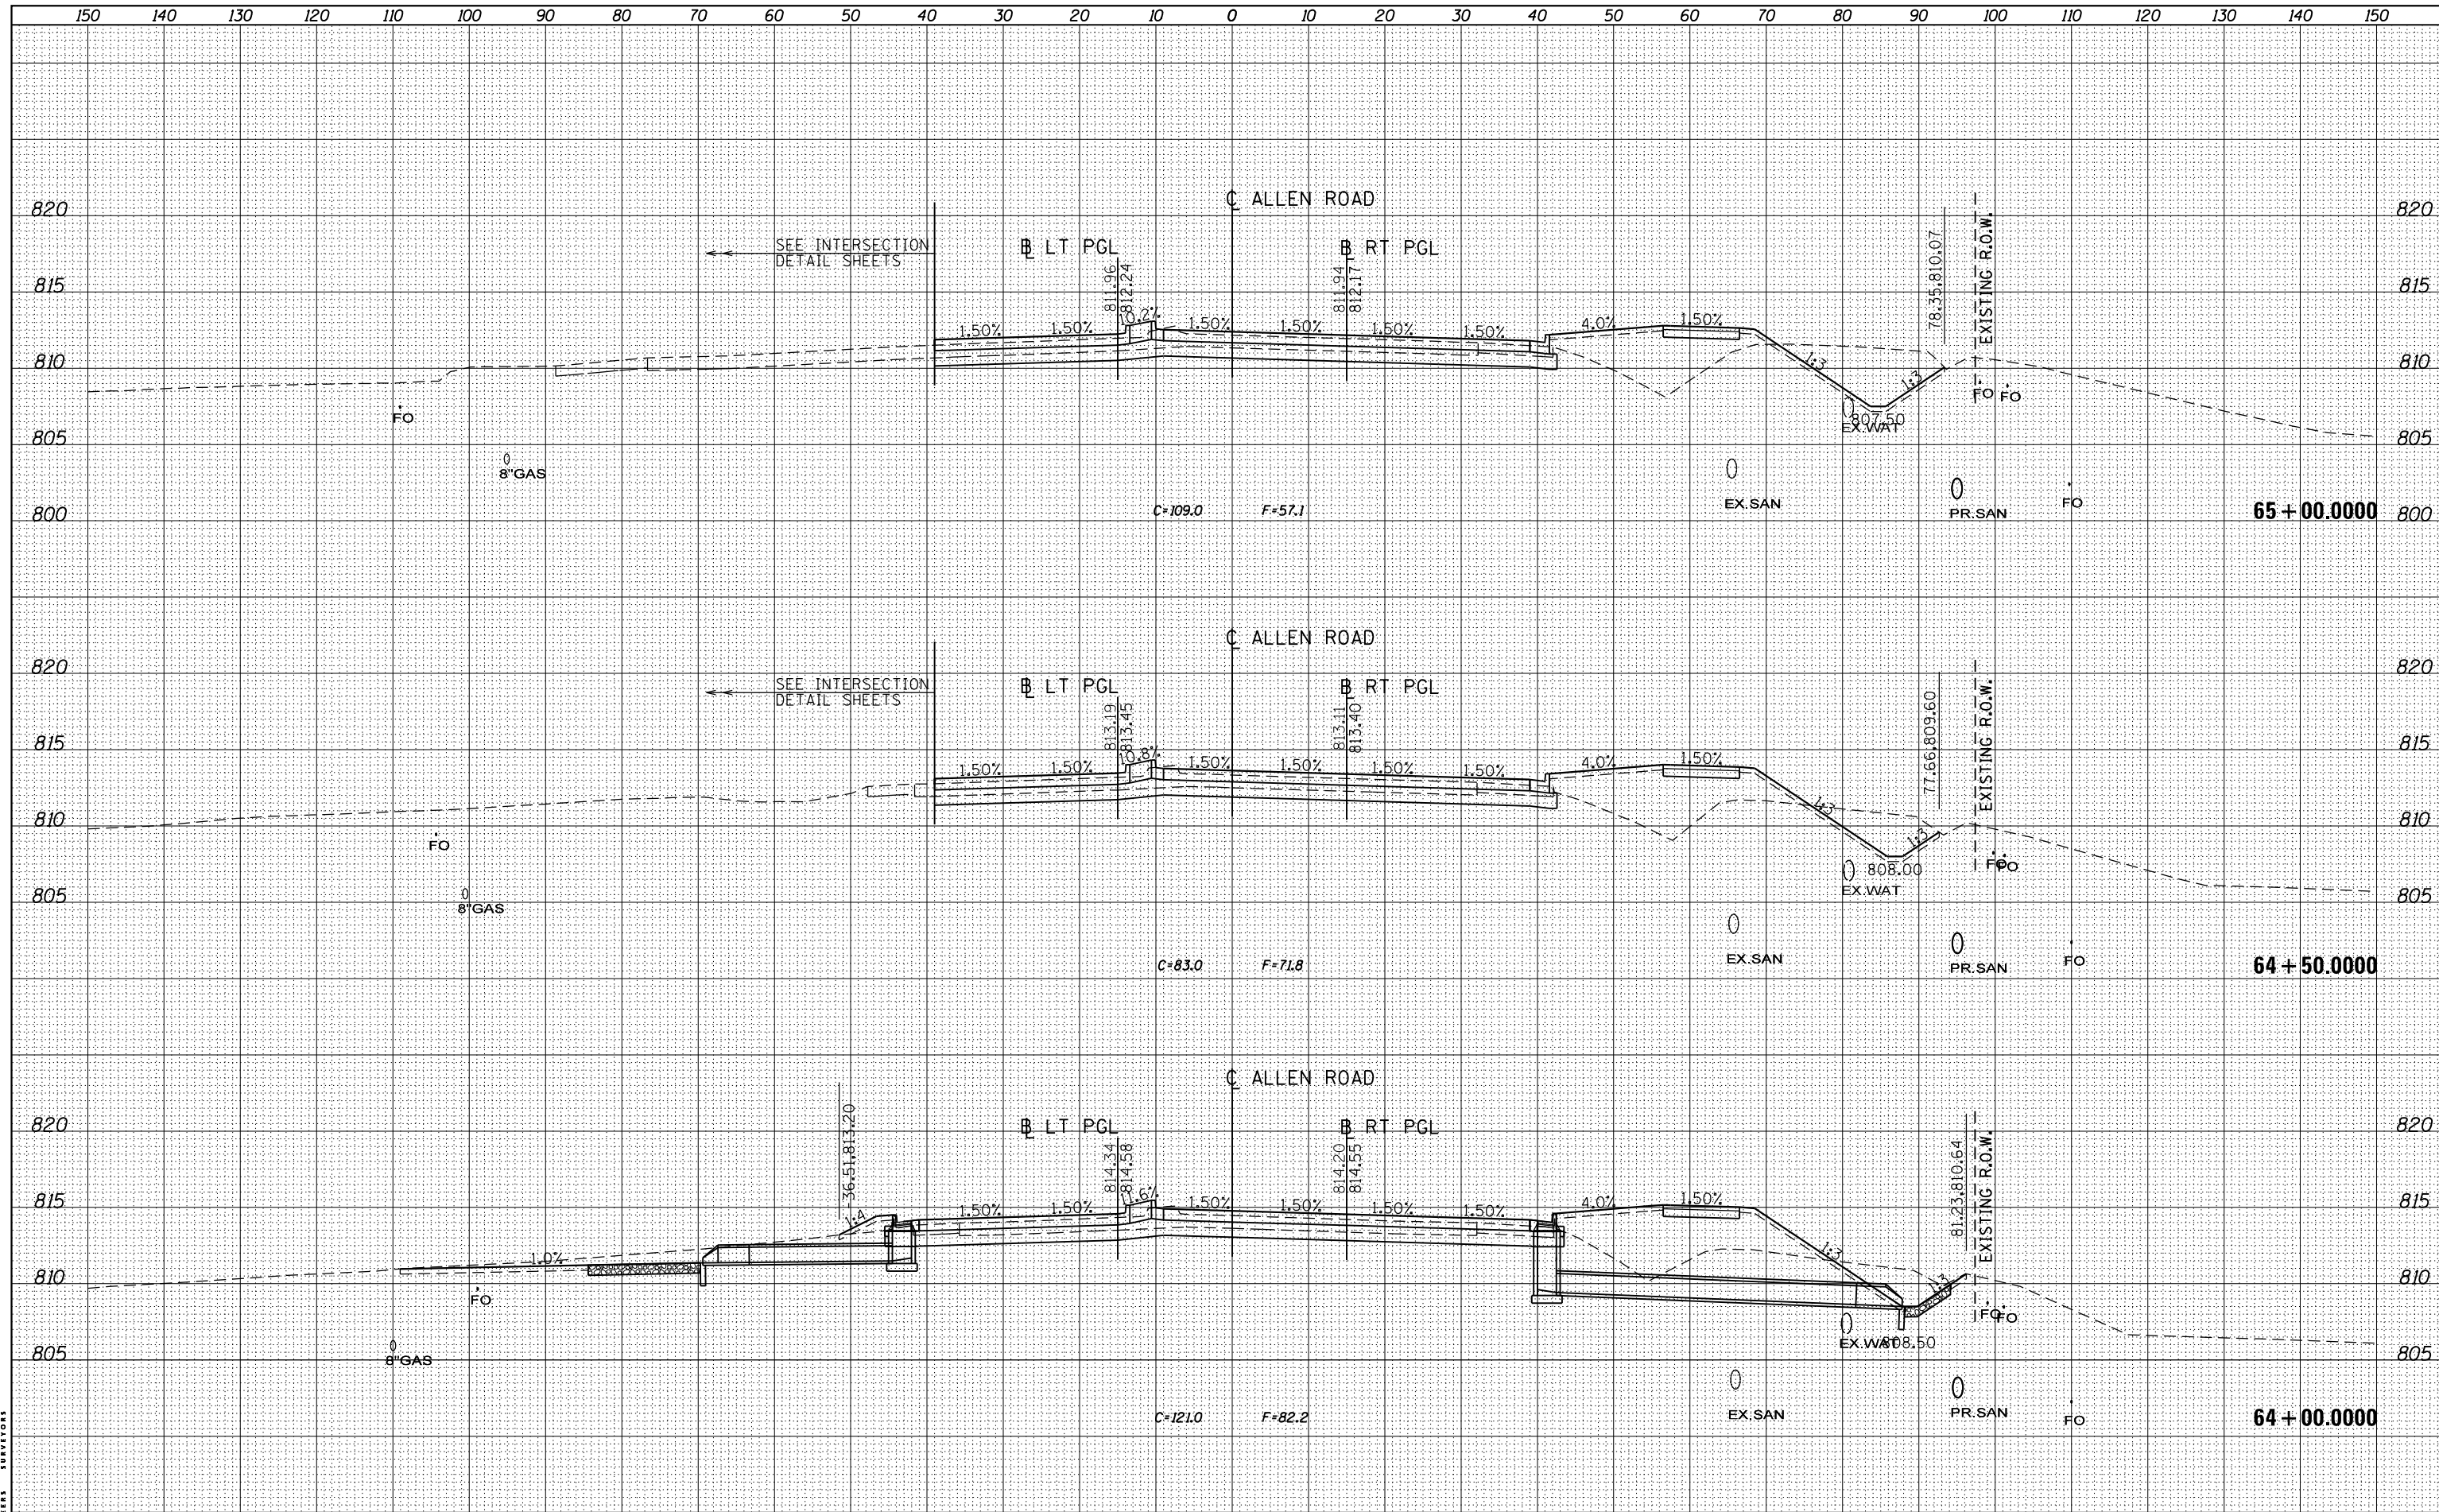

MAURER-STUTZ
ENGINEERS SURVEYORS

FILE NAME =	USER NAME = baswanson	DESIGNED -	REVISD -	STATE OF ILLINOIS DEPARTMENT OF TRANSPORTATION	ALLEN ROAD IMPROVEMENTS ALLEN ROAD CROSS SECTIONS	F.A.U. RTE.	SECTION	COUNTY	TOTAL SHEETS	SHEET NO.
S:\237\2013\23713009_00\AllenRdPh11\CADD\CADD	Sheets\0468683-sht-xsc-Allen.dgn	DRAWN -	REVISD -			6584	105; (72-7)HBY	PEORIA	487	425
Default	PLOT SCALE = 20.0000' / in.	CHECKED -	REVISD -			6585				
	PLOT DATE = 1/28/2014	DATE -	REVISD -			SCALE: SHEET OF SHEETS STA. 64+00.0000 TO STA. 65+00.0000		CONTRACT NO. 68683		
ILLINOIS FED. AID PROJECT										