


DATE	
BY	
SURVEYED	
PLOTTED	
TEMPLATE	
AREAS	
CHECKED	
NO.	

DATE	
BY	
SURVEYED	
PLOTTED	
TEMPLATE	
AREAS	
CHECKED	
NO.	

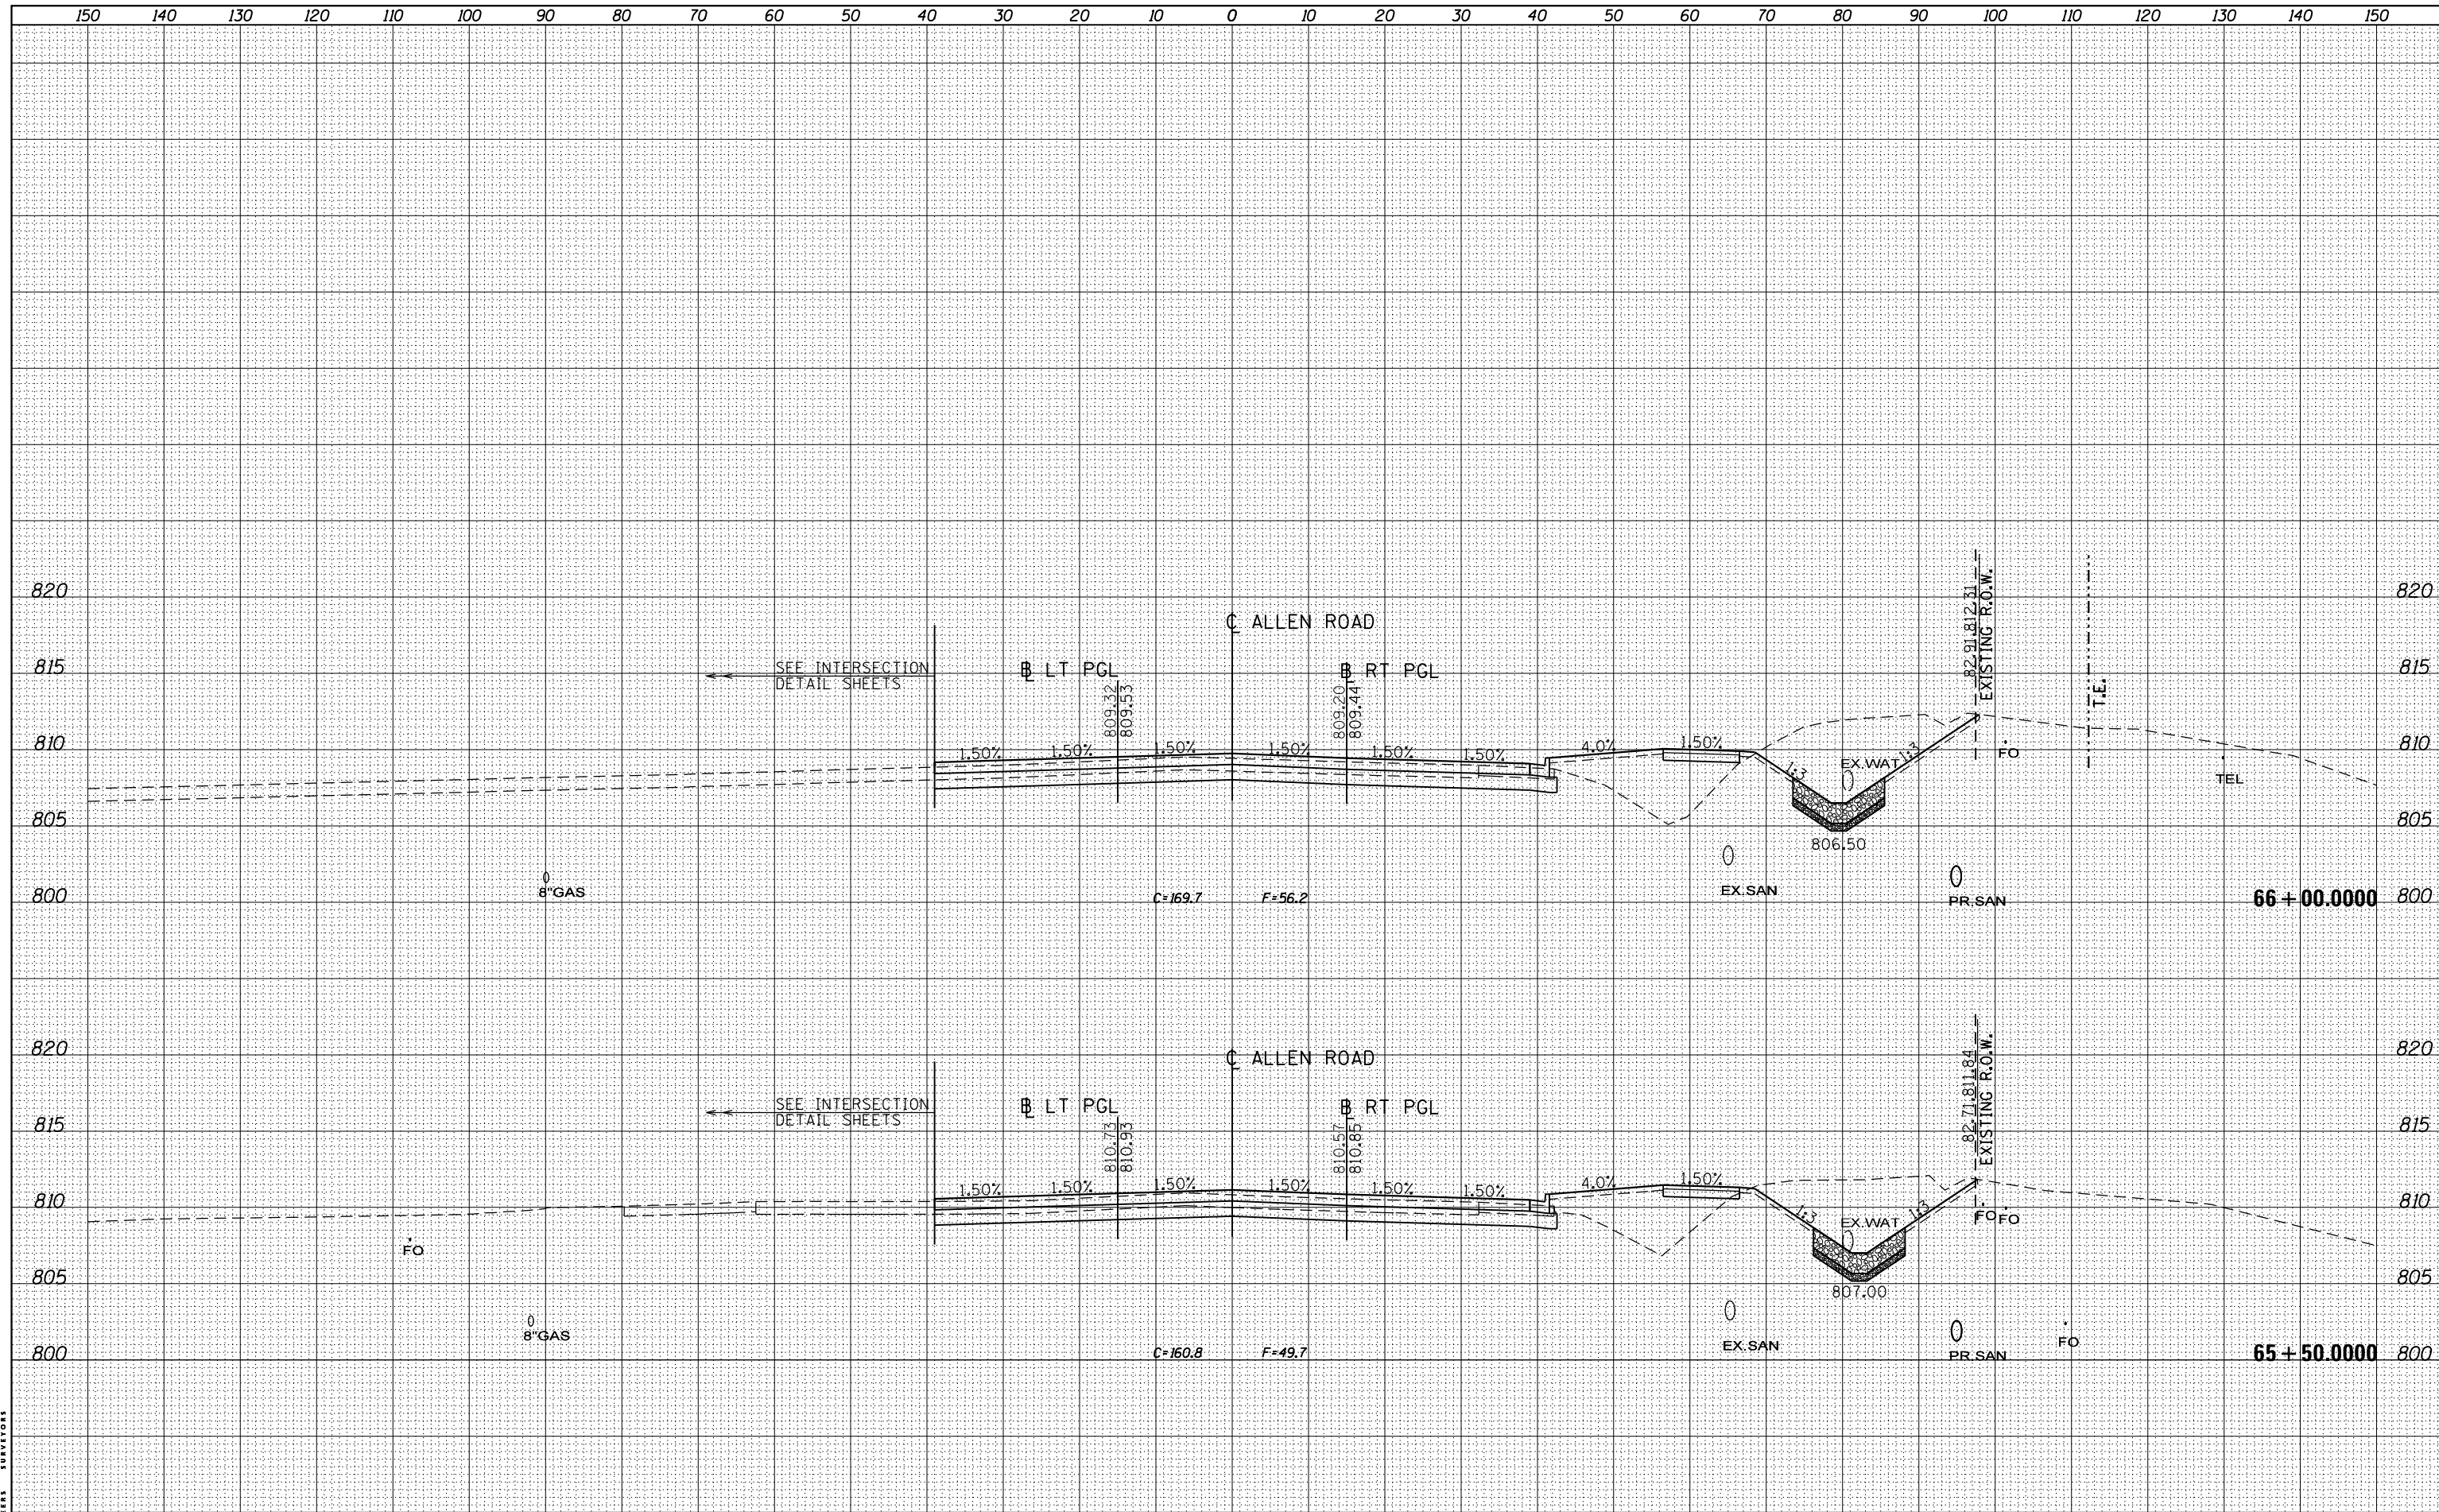

**MAURER-STUTZ**  
ENGINEERS SURVEYORS

FILE NAME =	USER NAME = baswanson	DESIGNED -	REVISD -	<b>STATE OF ILLINOIS</b> <b>DEPARTMENT OF TRANSPORTATION</b>	<b>ALLEN ROAD IMPROVEMENTS</b> <b>ALLEN ROAD CROSS SECTIONS</b>	F.A.U. R.T.E.	SECTION	COUNTY	TOTAL SHEETS	SHEET NO.
S:\237\2013\23713009_00(AllenRdPhI)\CADD\CADD	Sheets\0468683-sht-xsc-Allen.dgn	DRAWN -	REVISD -			6584	105; (72-7HB)BY	PEORIA	487	426
Default	PLOT SCALE = 20.0000' / in.	CHECKED -	REVISD -			6585			CONTRACT NO. 68683	
	PLOT DATE = 1/28/2014	DATE -	REVISD -			SCALE: SHEET OF SHEETS STA. 65+50.0000 TO STA. 66+00.0000		ILLINOIS FED. AID PROJECT		