


DATE	
BY	
SURVEYED	
PLOTTED	
TEMPLATE	
AREAS	
CHECKED	
NO.	

DATE	
BY	
SURVEYED	
PLOTTED	
TEMPLATE	
AREAS	
CHECKED	
NO.	

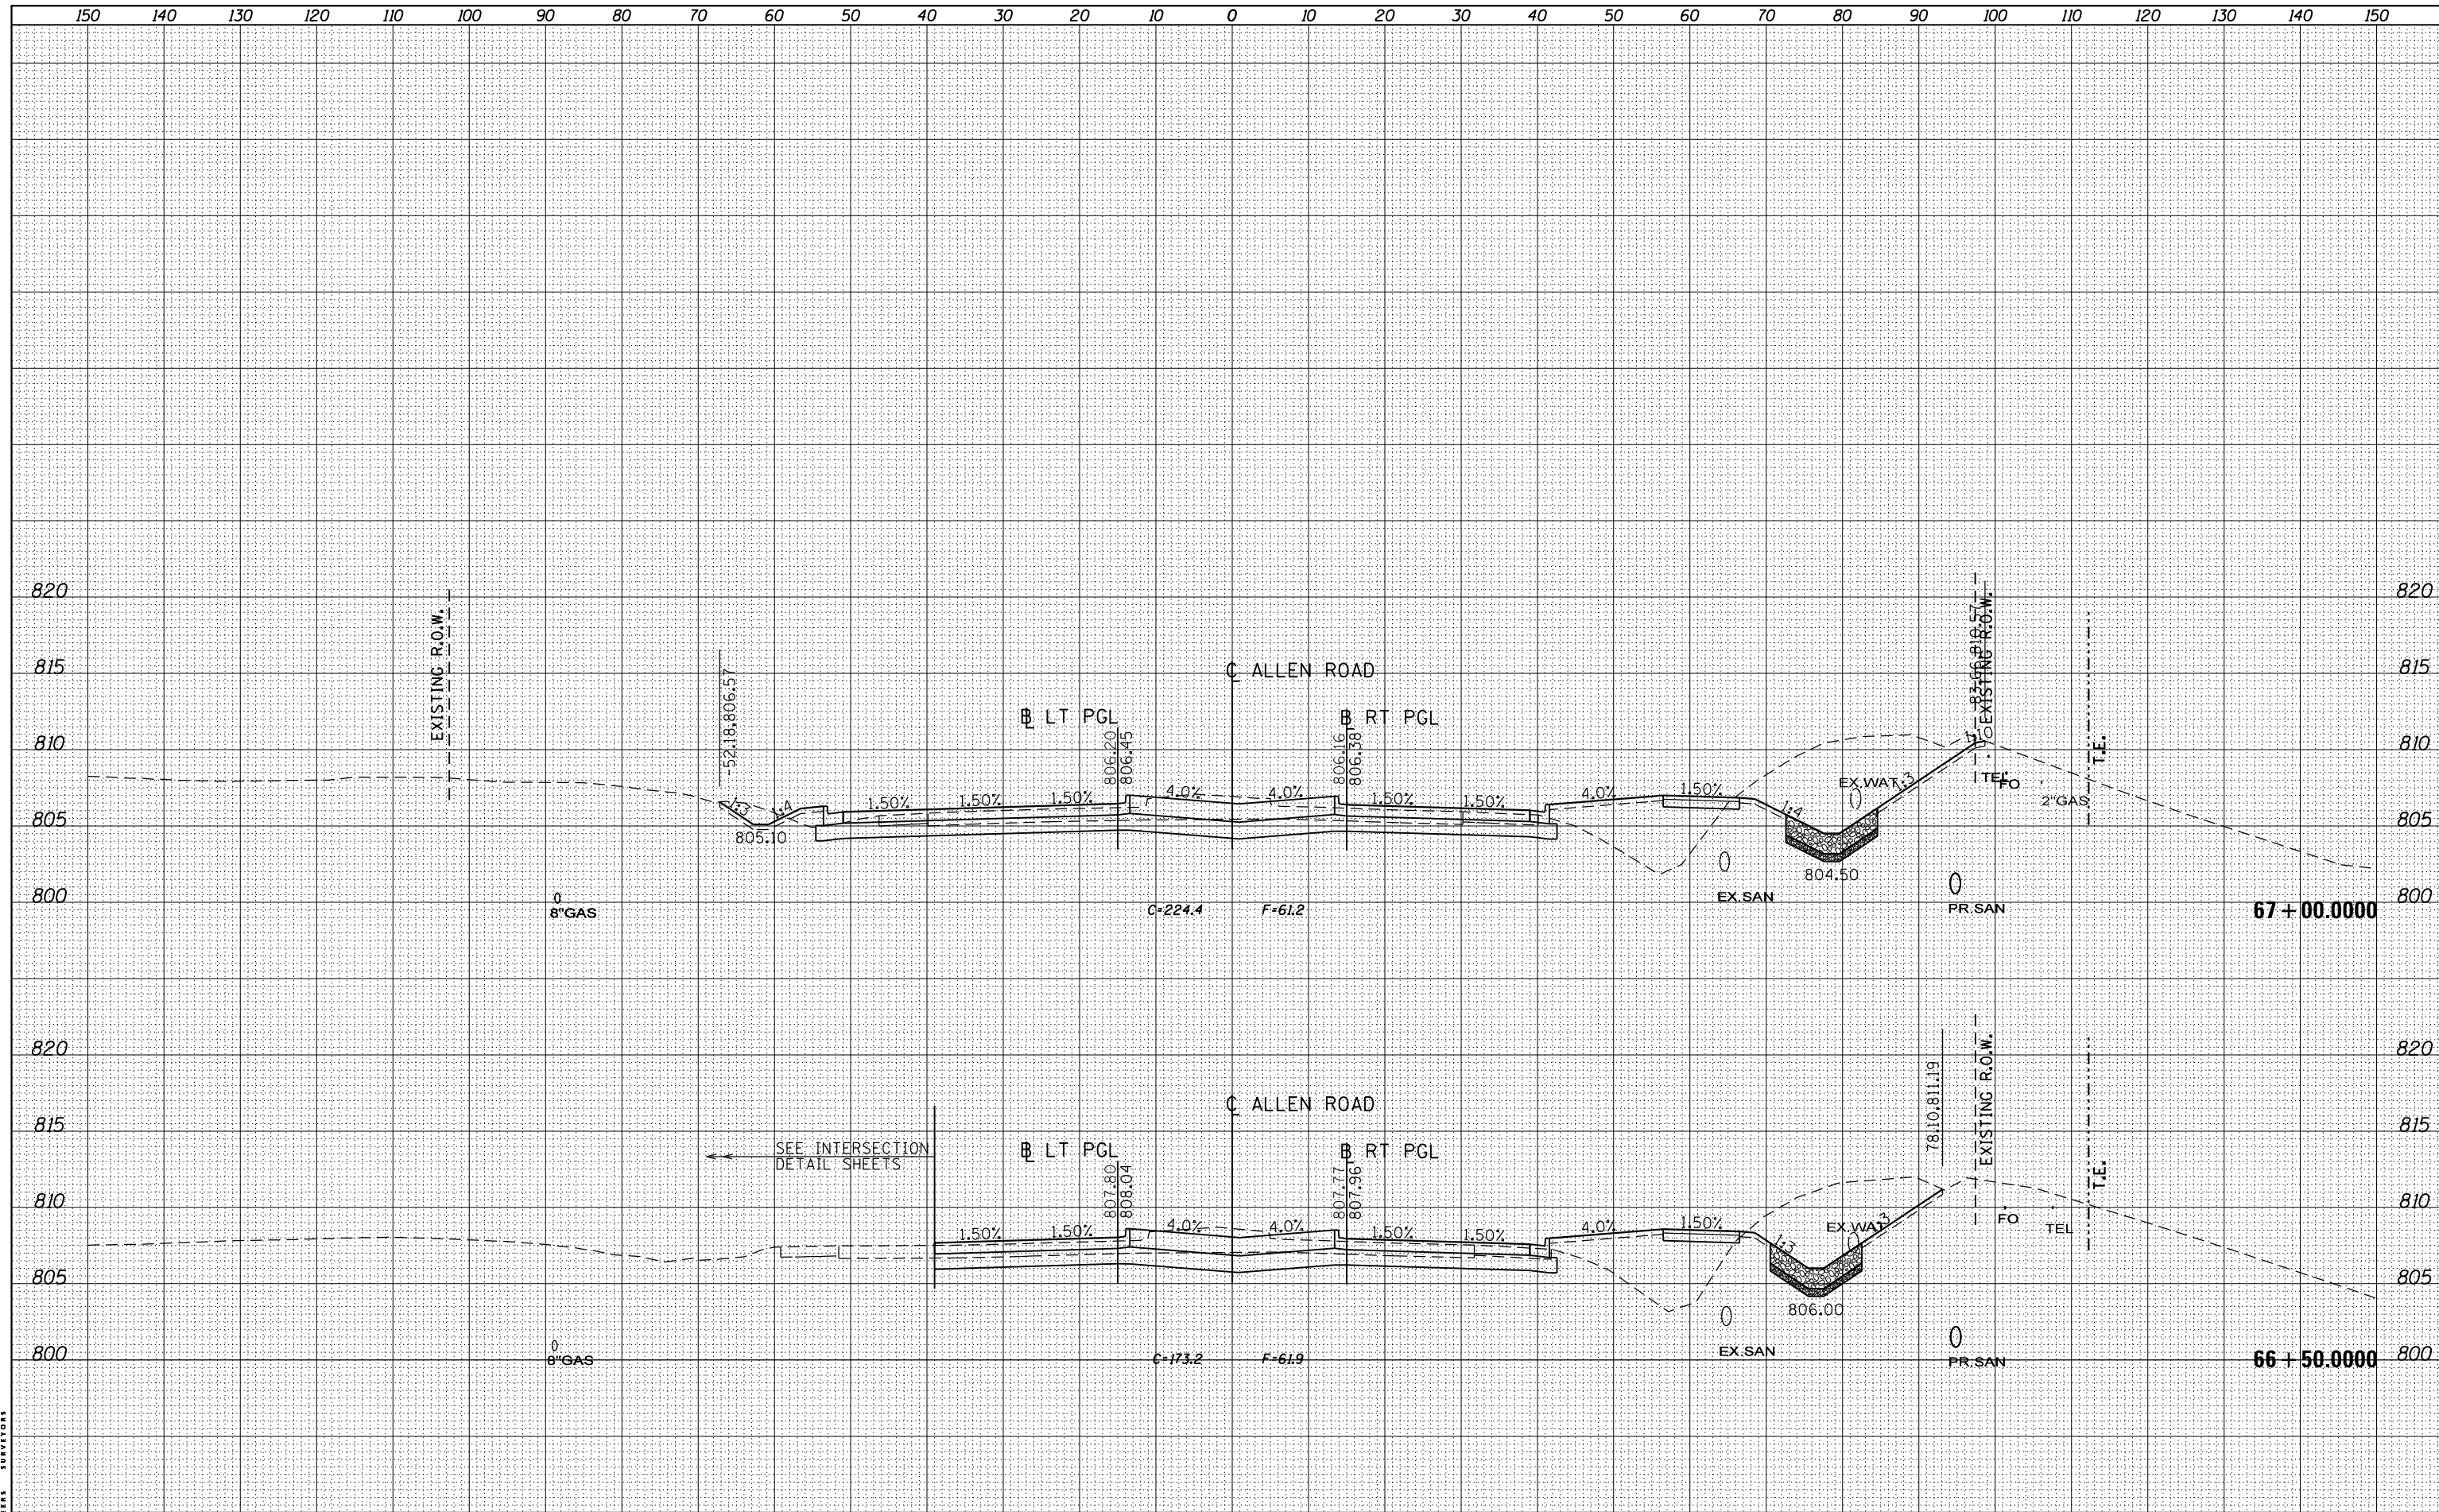

MAURER-STUTZ
ENGINEERS - SURVEYORS

FILE NAME = S:\237\2013\23713009_00\AllenRdPh1\CADD\CADD
USER NAME = baswanson
Sheets\0468683-sht-xsc-Allen.dgn
PLOT SCALE = 20.0000' / in.
PLOT DATE = 1/28/2014

DESIGNED -	REVISOR -
DRAWN -	REVISOR -
CHECKED -	REVISOR -
DATE -	REVISOR -

**STATE OF ILLINOIS
DEPARTMENT OF TRANSPORTATION**

**ALLEN ROAD IMPROVEMENTS
ALLEN ROAD CROSS SECTIONS**

SCALE: SHEET OF SHEETS STA. 66+50.0000 TO STA. 67+00.0000

F.A.U. RTE.	SECTION	COUNTY	TOTAL SHEETS	SHEET NO.
6584	105: (72-7HB)BY	PEORIA	487	427
6585				
CONTRACT NO. 68683				
ILLINOIS FED. AID PROJECT				