


DATE	
BY	
FINAL SURVEY	
SURVEYED	
PLOTTED	
TEMPLATE	
NOTE BOOK	
AREAS CHECKED	
NO.	

DATE	
BY	
ORIGINAL SURVEY	
SURVEYED	
PLOTTED	
TEMPLATE	
NOTE BOOK	
AREAS CHECKED	
NO.	

**MAURER-STUTZ**  
ENGINEERS SURVEYORS

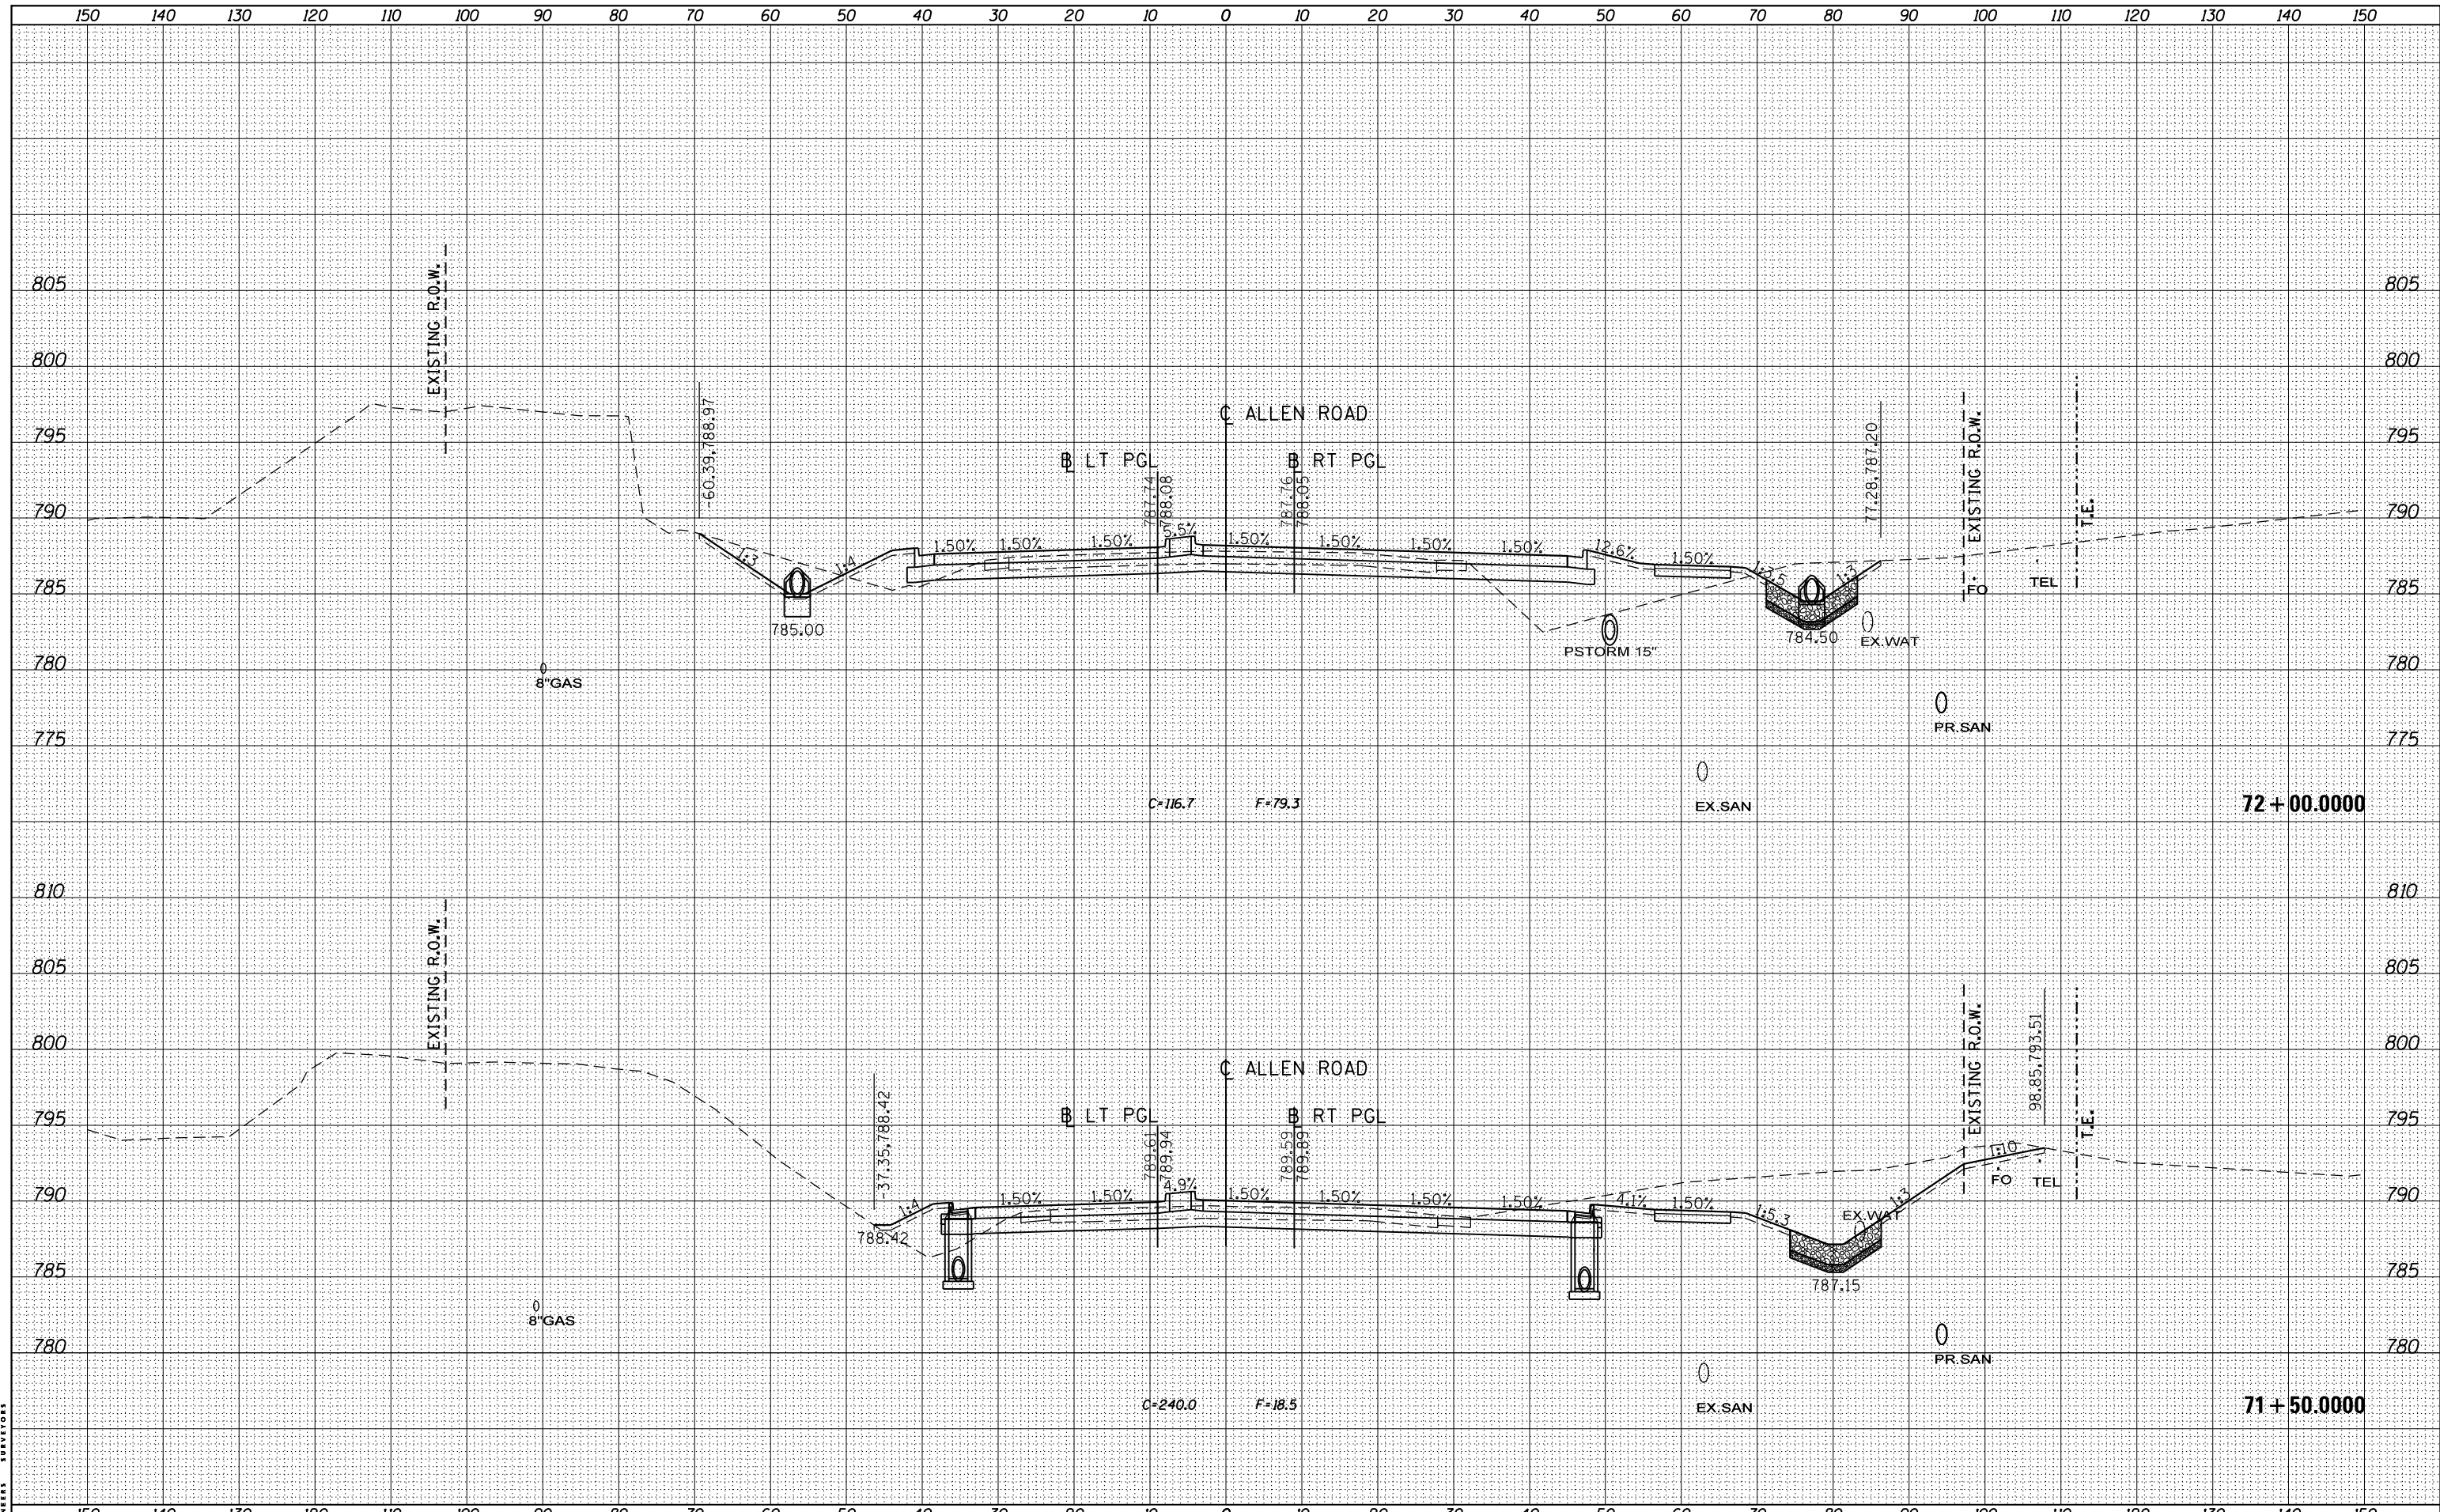

FILE NAME =	USER NAME = baswanson	DESIGNED -	REVISED -	<p align="center"><b>STATE OF ILLINOIS</b> <b>DEPARTMENT OF TRANSPORTATION</b></p> <p align="center"><b>ALLEN ROAD IMPROVEMENTS</b> <b>ALLEN ROAD CROSS SECTIONS</b></p>	F.A.U. RTE.	SECTION	COUNTY	TOTAL SHEETS	SHEET NO.
S:\237\2013\23713009_00\AllenRdPhI1\CADD\CADD	Sheets\0468683-sht-xsc-Allen.dgn	DRAWN -	REVISED -		6584	105; (72-7HB)BY	PEORIA	487	432
Default	PLOT SCALE = 20.0000' / in.	CHECKED -	REVISED -		6585				CONTRACT NO. 68683
	PLOT DATE = 1/28/2014	DATE -	REVISED -		SCALE:	SHEET	OF	SHEETS	STA. 71+50.0000 TO STA. 72+00.0000