


DATE	
BY	
FINAL SURVEY	SURVEYED
NOTE BOOK	PLOTTED
NO.	TEMPLATE
	AREAS CHECKED

DATE	
BY	
ORIGINAL SURVEY	SURVEYED
NOTE BOOK	PLOTTED
NO.	TEMPLATE
	AREAS CHECKED

**MAURER-STUTZ**  
ENGINEERS SURVAYORS

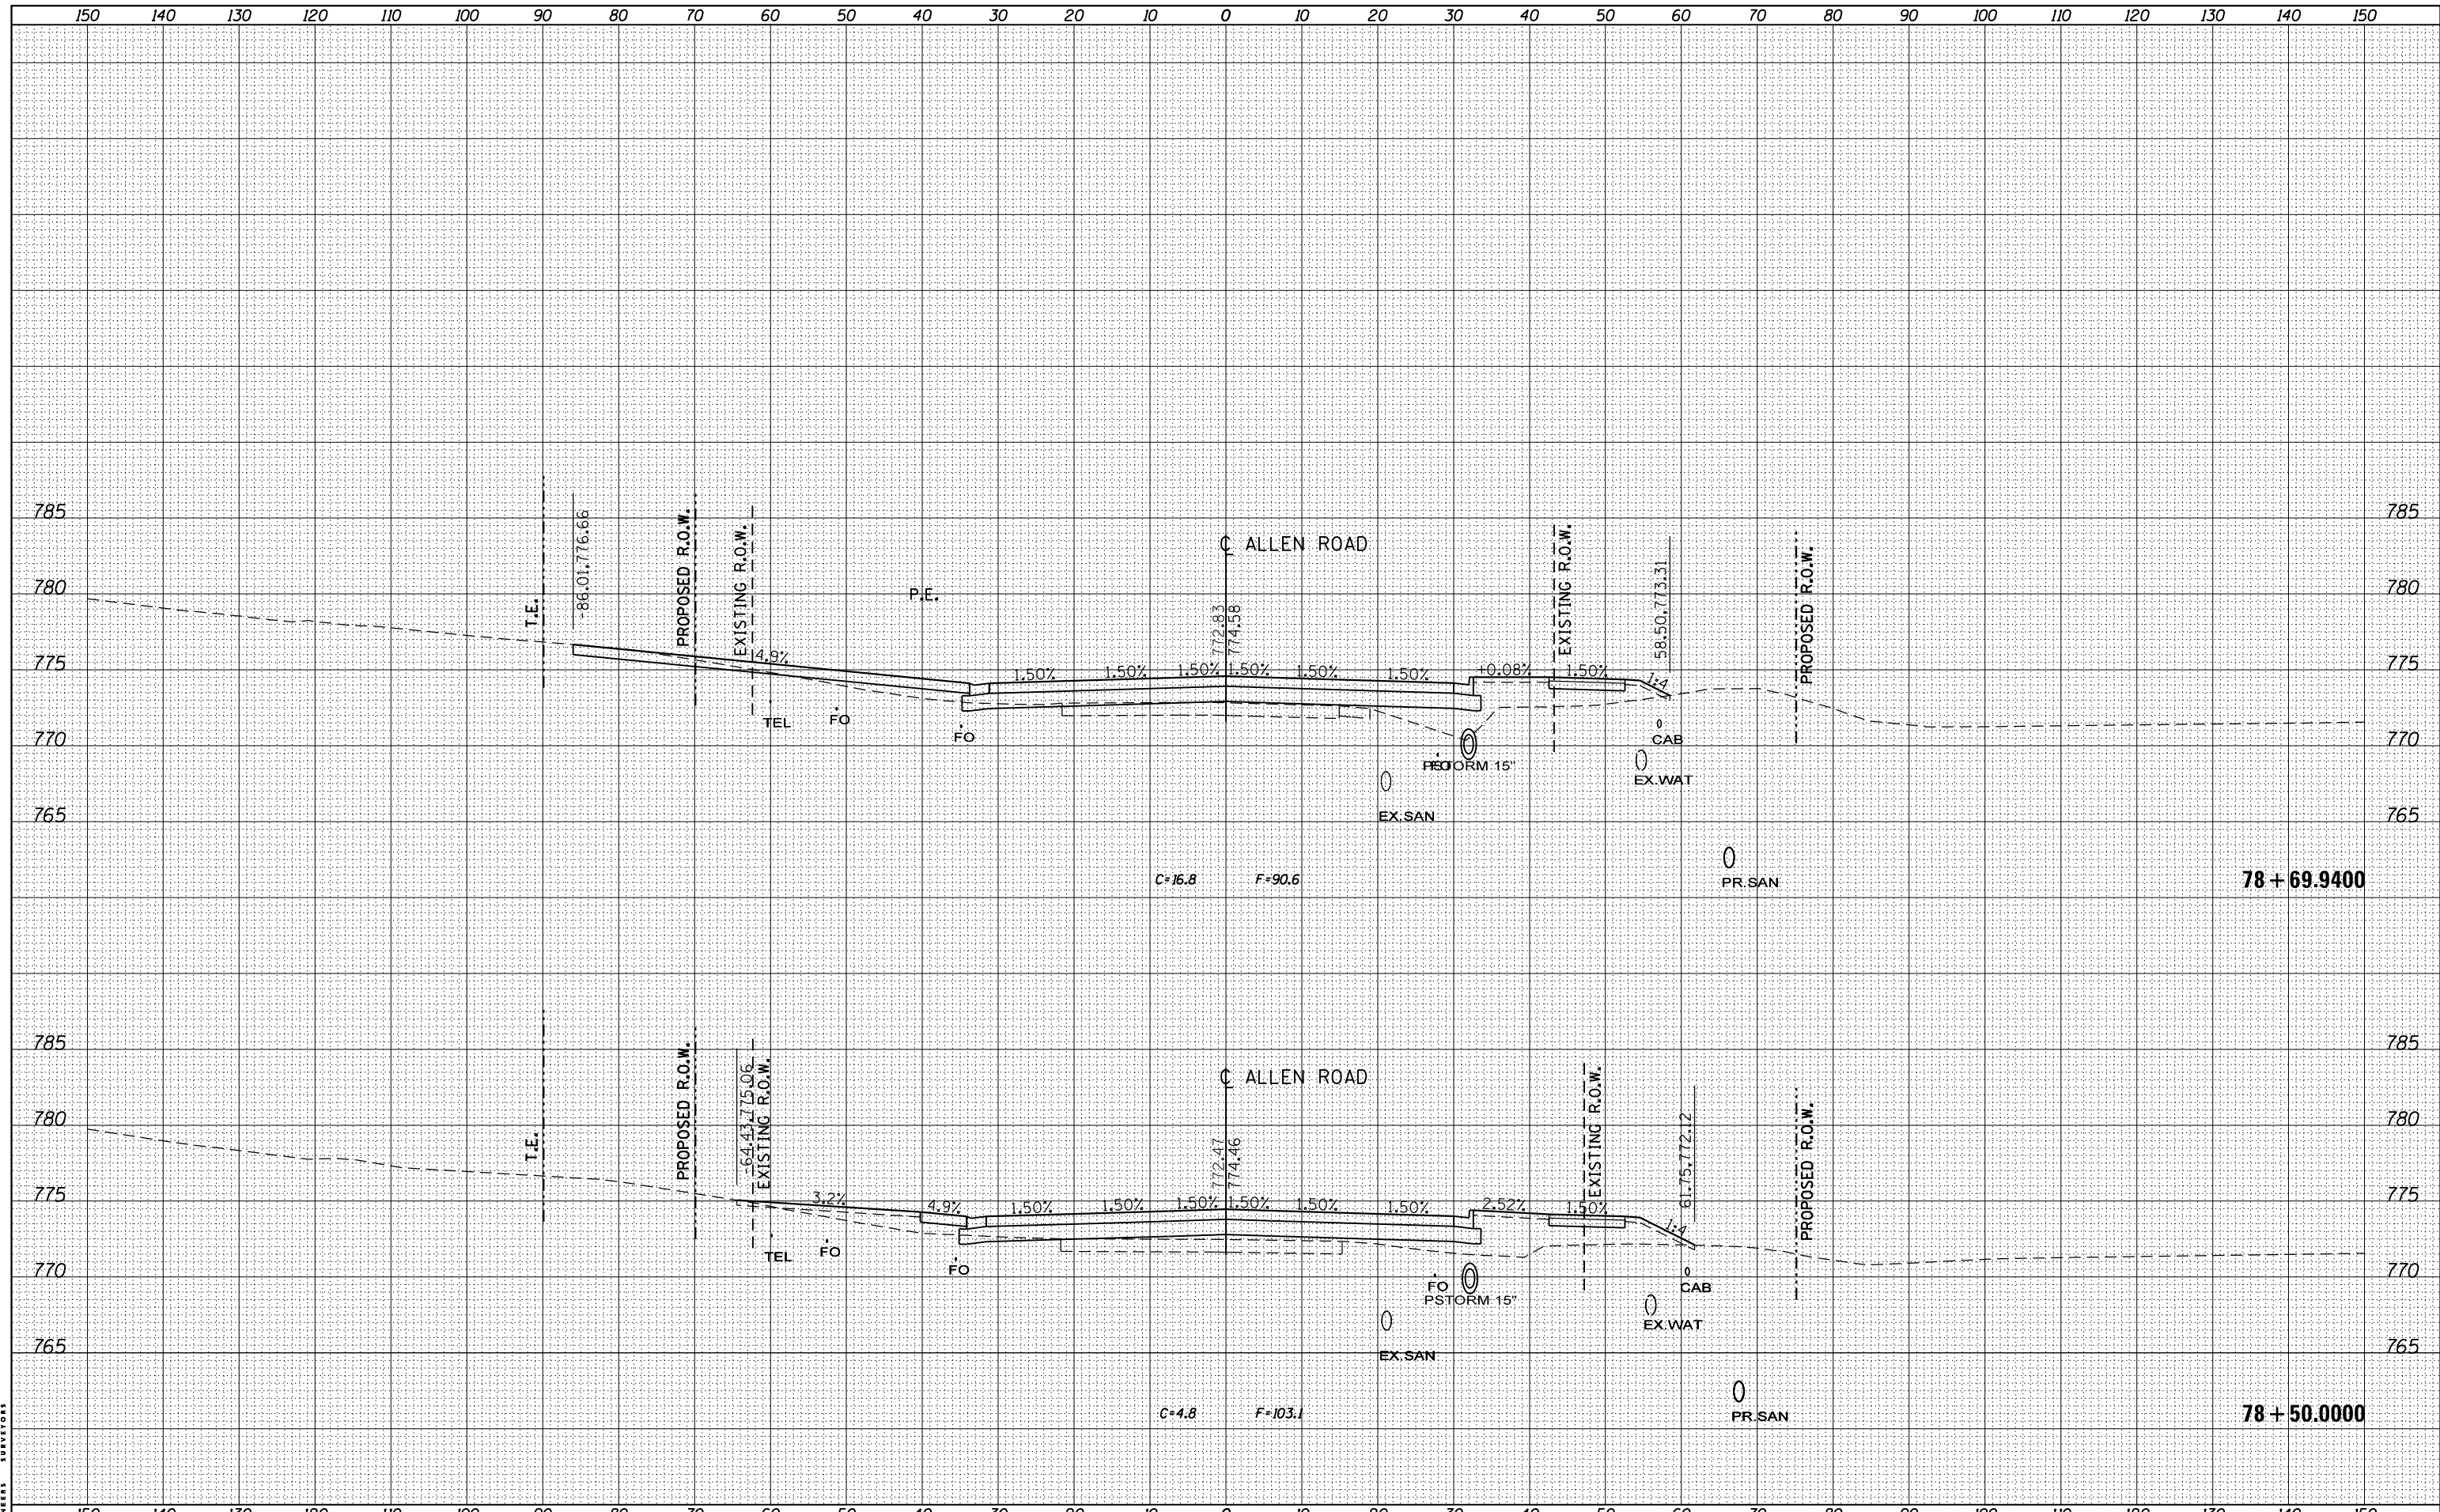

FILE NAME = S:\237\2013\23713009\_00(AllenRdPhI)\CADD\CADD  
 USER NAME = baswanson  
 SHEETS\0468683-sht-xsc-Allen.dgn  
 PLOT SCALE = 20.0000' / in.  
 PLOT DATE = 1/28/2014

DESIGNED -	REVISD -
DRAWN -	REVISD -
CHECKED -	REVISD -
DATE -	REVISD -

**STATE OF ILLINOIS**  
**DEPARTMENT OF TRANSPORTATION**

**ALLEN ROAD IMPROVEMENTS**  
**ALLEN ROAD CROSS SECTIONS**

SCALE: SHEET OF SHEETS STA. 78+50.0000 TO STA. 78+69.9400

F.A.U. RTE.	SECTION	COUNTY	TOTAL SHEETS	SHEET NO.
6584	105; (72-7HB)BY	PEORIA	487	439
6585				CONTRACT NO. 68683

ILLINOIS FED. AID PROJECT