


DATE	
BY	
FINAL SURVEY	SURVEYED
NOTE BOOK	PLOTTED
NO.	TEMPLATE
	AREAS CHECKED
	AREAS CHECKED

DATE	
BY	
ORIGINAL SURVEY	SURVEYED
NOTE BOOK	PLOTTED
NO.	TEMPLATE
	AREAS CHECKED
	AREAS CHECKED

**MAURER-STUTZ**  
ENGINEERS SURVEYORS

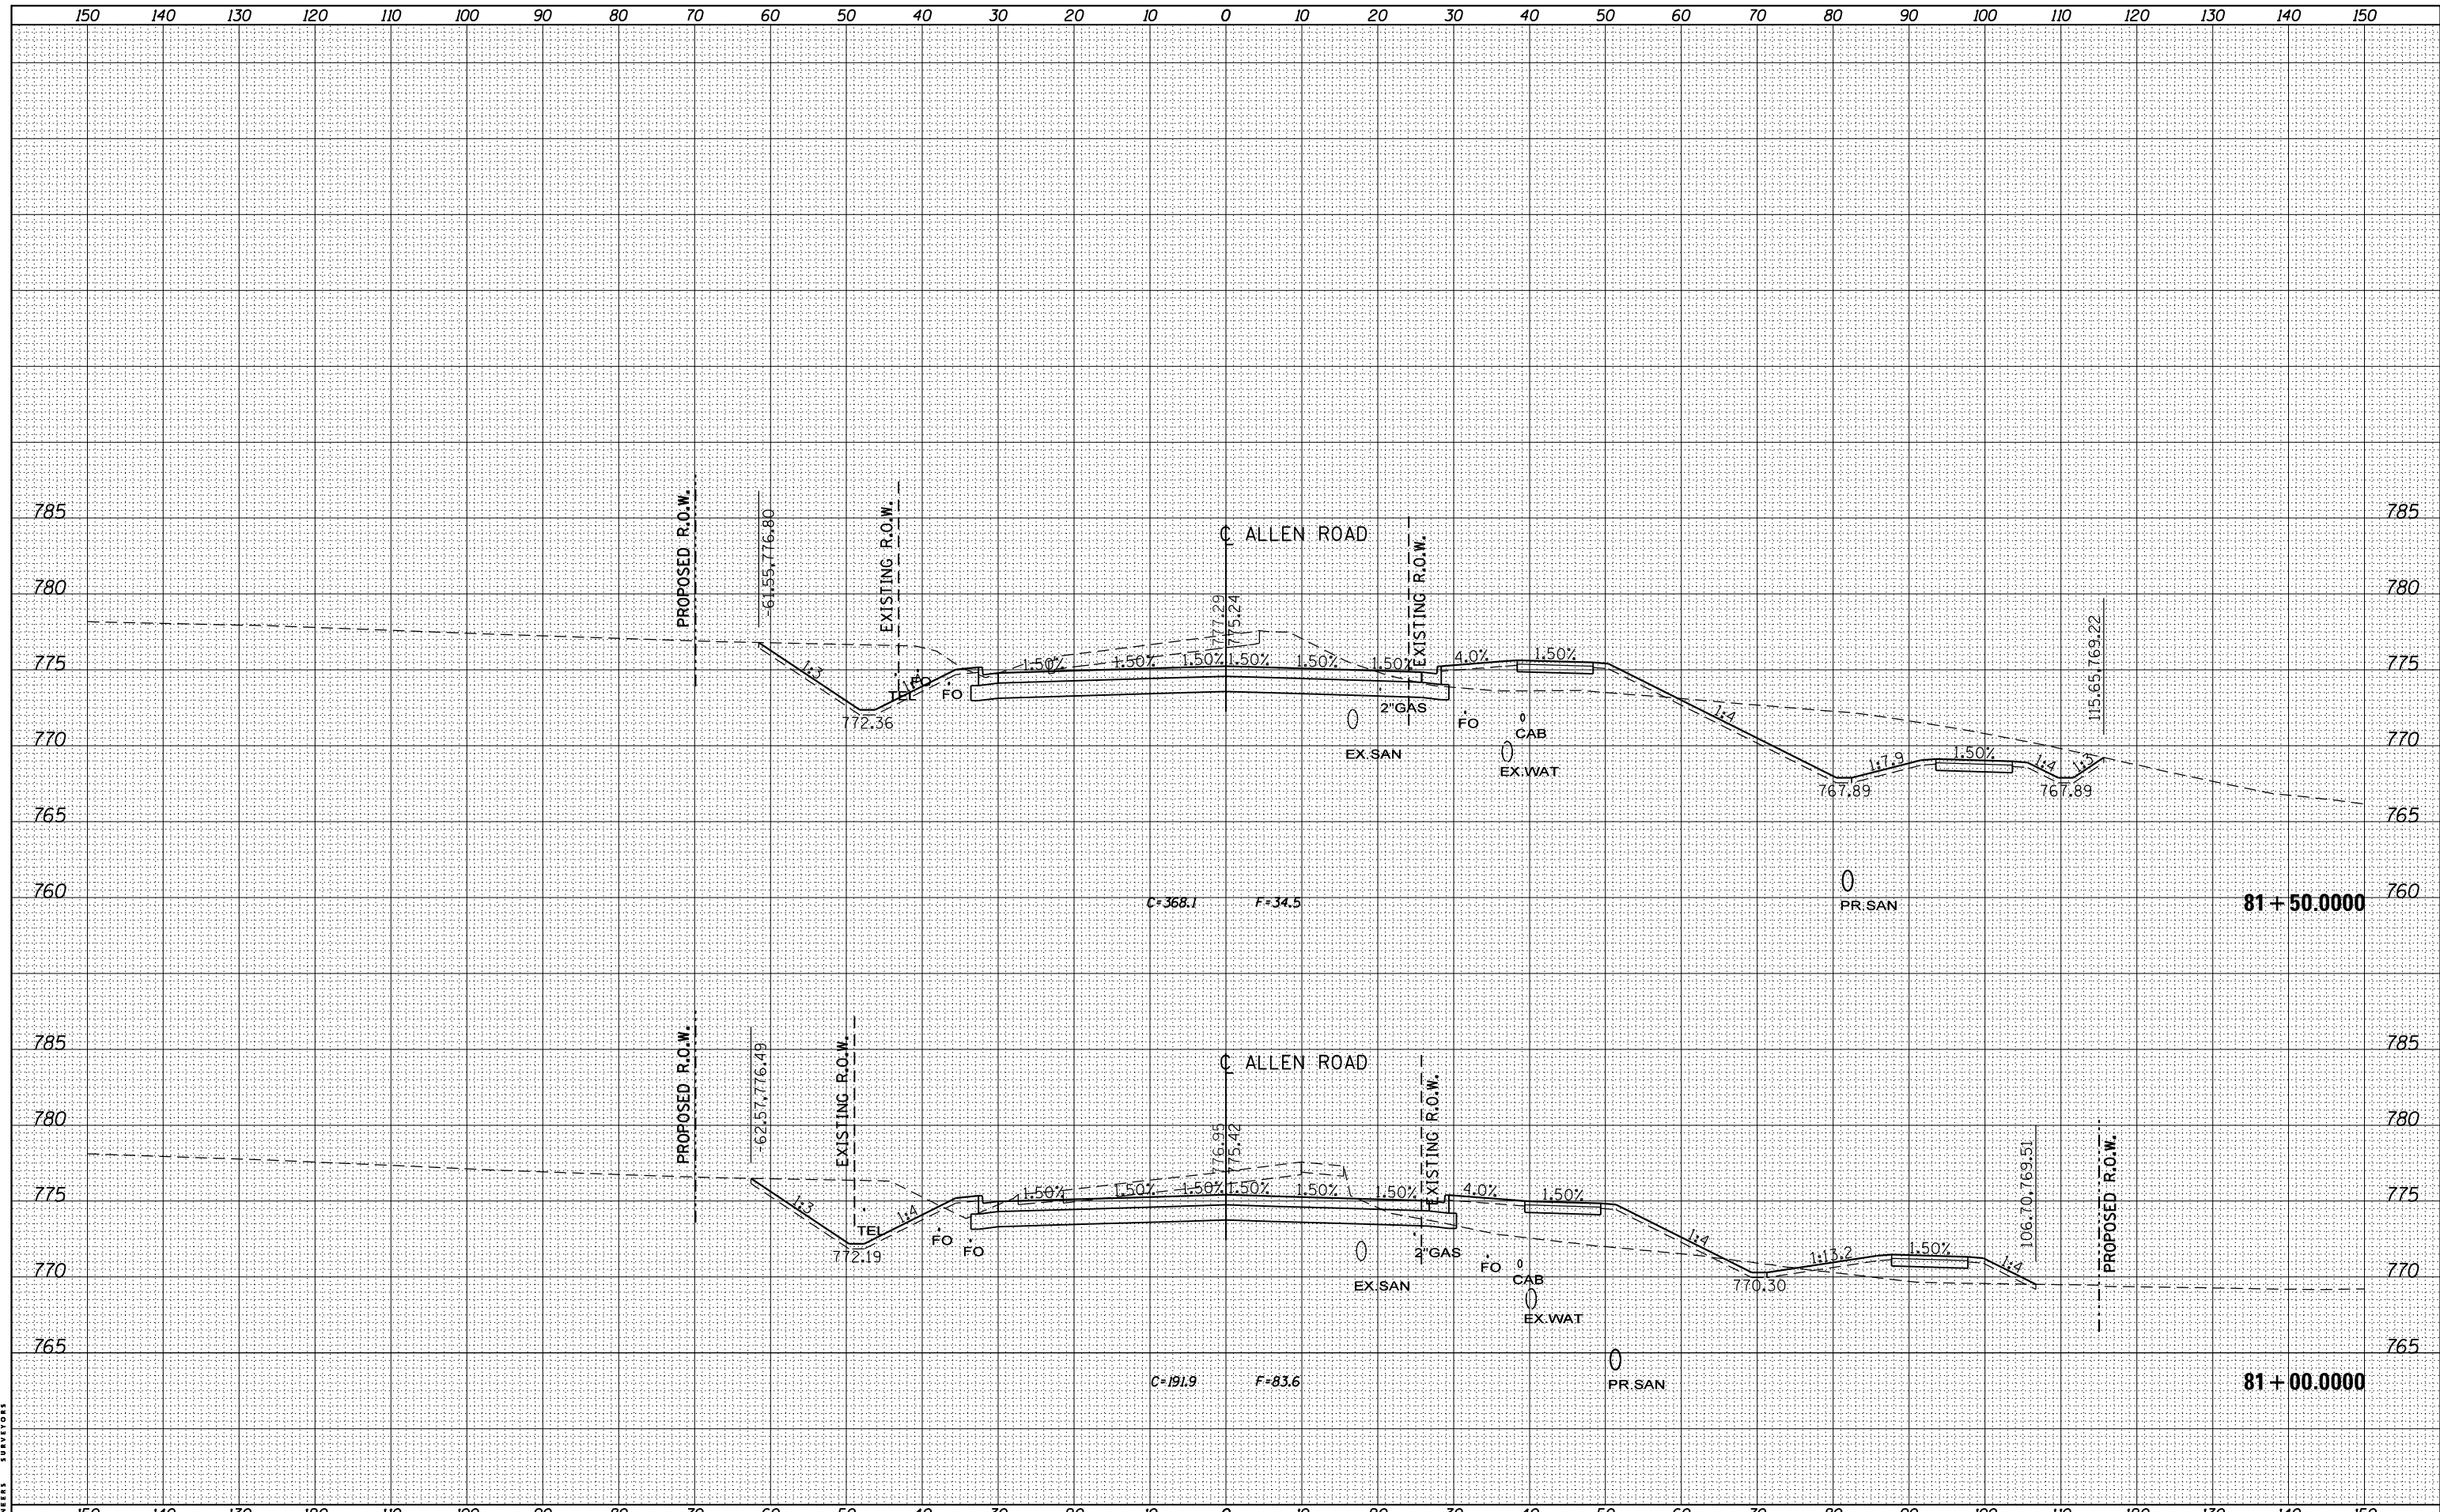

FILE NAME =	USER NAME = baswanson	DESIGNED -	REVISED -	<b>STATE OF ILLINOIS</b> <b>DEPARTMENT OF TRANSPORTATION</b>	<b>ALLEN ROAD IMPROVEMENTS</b> <b>ALLEN ROAD CROSS SECTIONS</b>	F.A.U. RTE.	SECTION	COUNTY	TOTAL SHEETS	SHEET NO.
S:\237\2013\23713009\00\AllenRdPh11\CADD\CADD	Sheets\0468683-sht-xsc-Allen.dgn	DRAWN -	REVISED -			6584	105; (72-7HB)BY	PEORIA	487	442
Default	PLOT SCALE = 20.0000' / in.	CHECKED -	REVISED -			6585				CONTRACT NO. 68683
	PLOT DATE = 1/28/2014	DATE -	REVISED -			SCALE: SHEET OF SHEETS STA. 81+00.0000 TO STA. 81+50.0000		ILLINOIS FED. AID PROJECT		