


DATE	
BY	
SURVEYED	
PLOTTED	
TEMPLATE	
AREAS	
CHECKED	
NO.	

DATE	
BY	
SURVEYED	
PLOTTED	
TEMPLATE	
AREAS	
CHECKED	
NO.	

**MAURER-STUTZ**  
ENGINEERS SURVEYORS

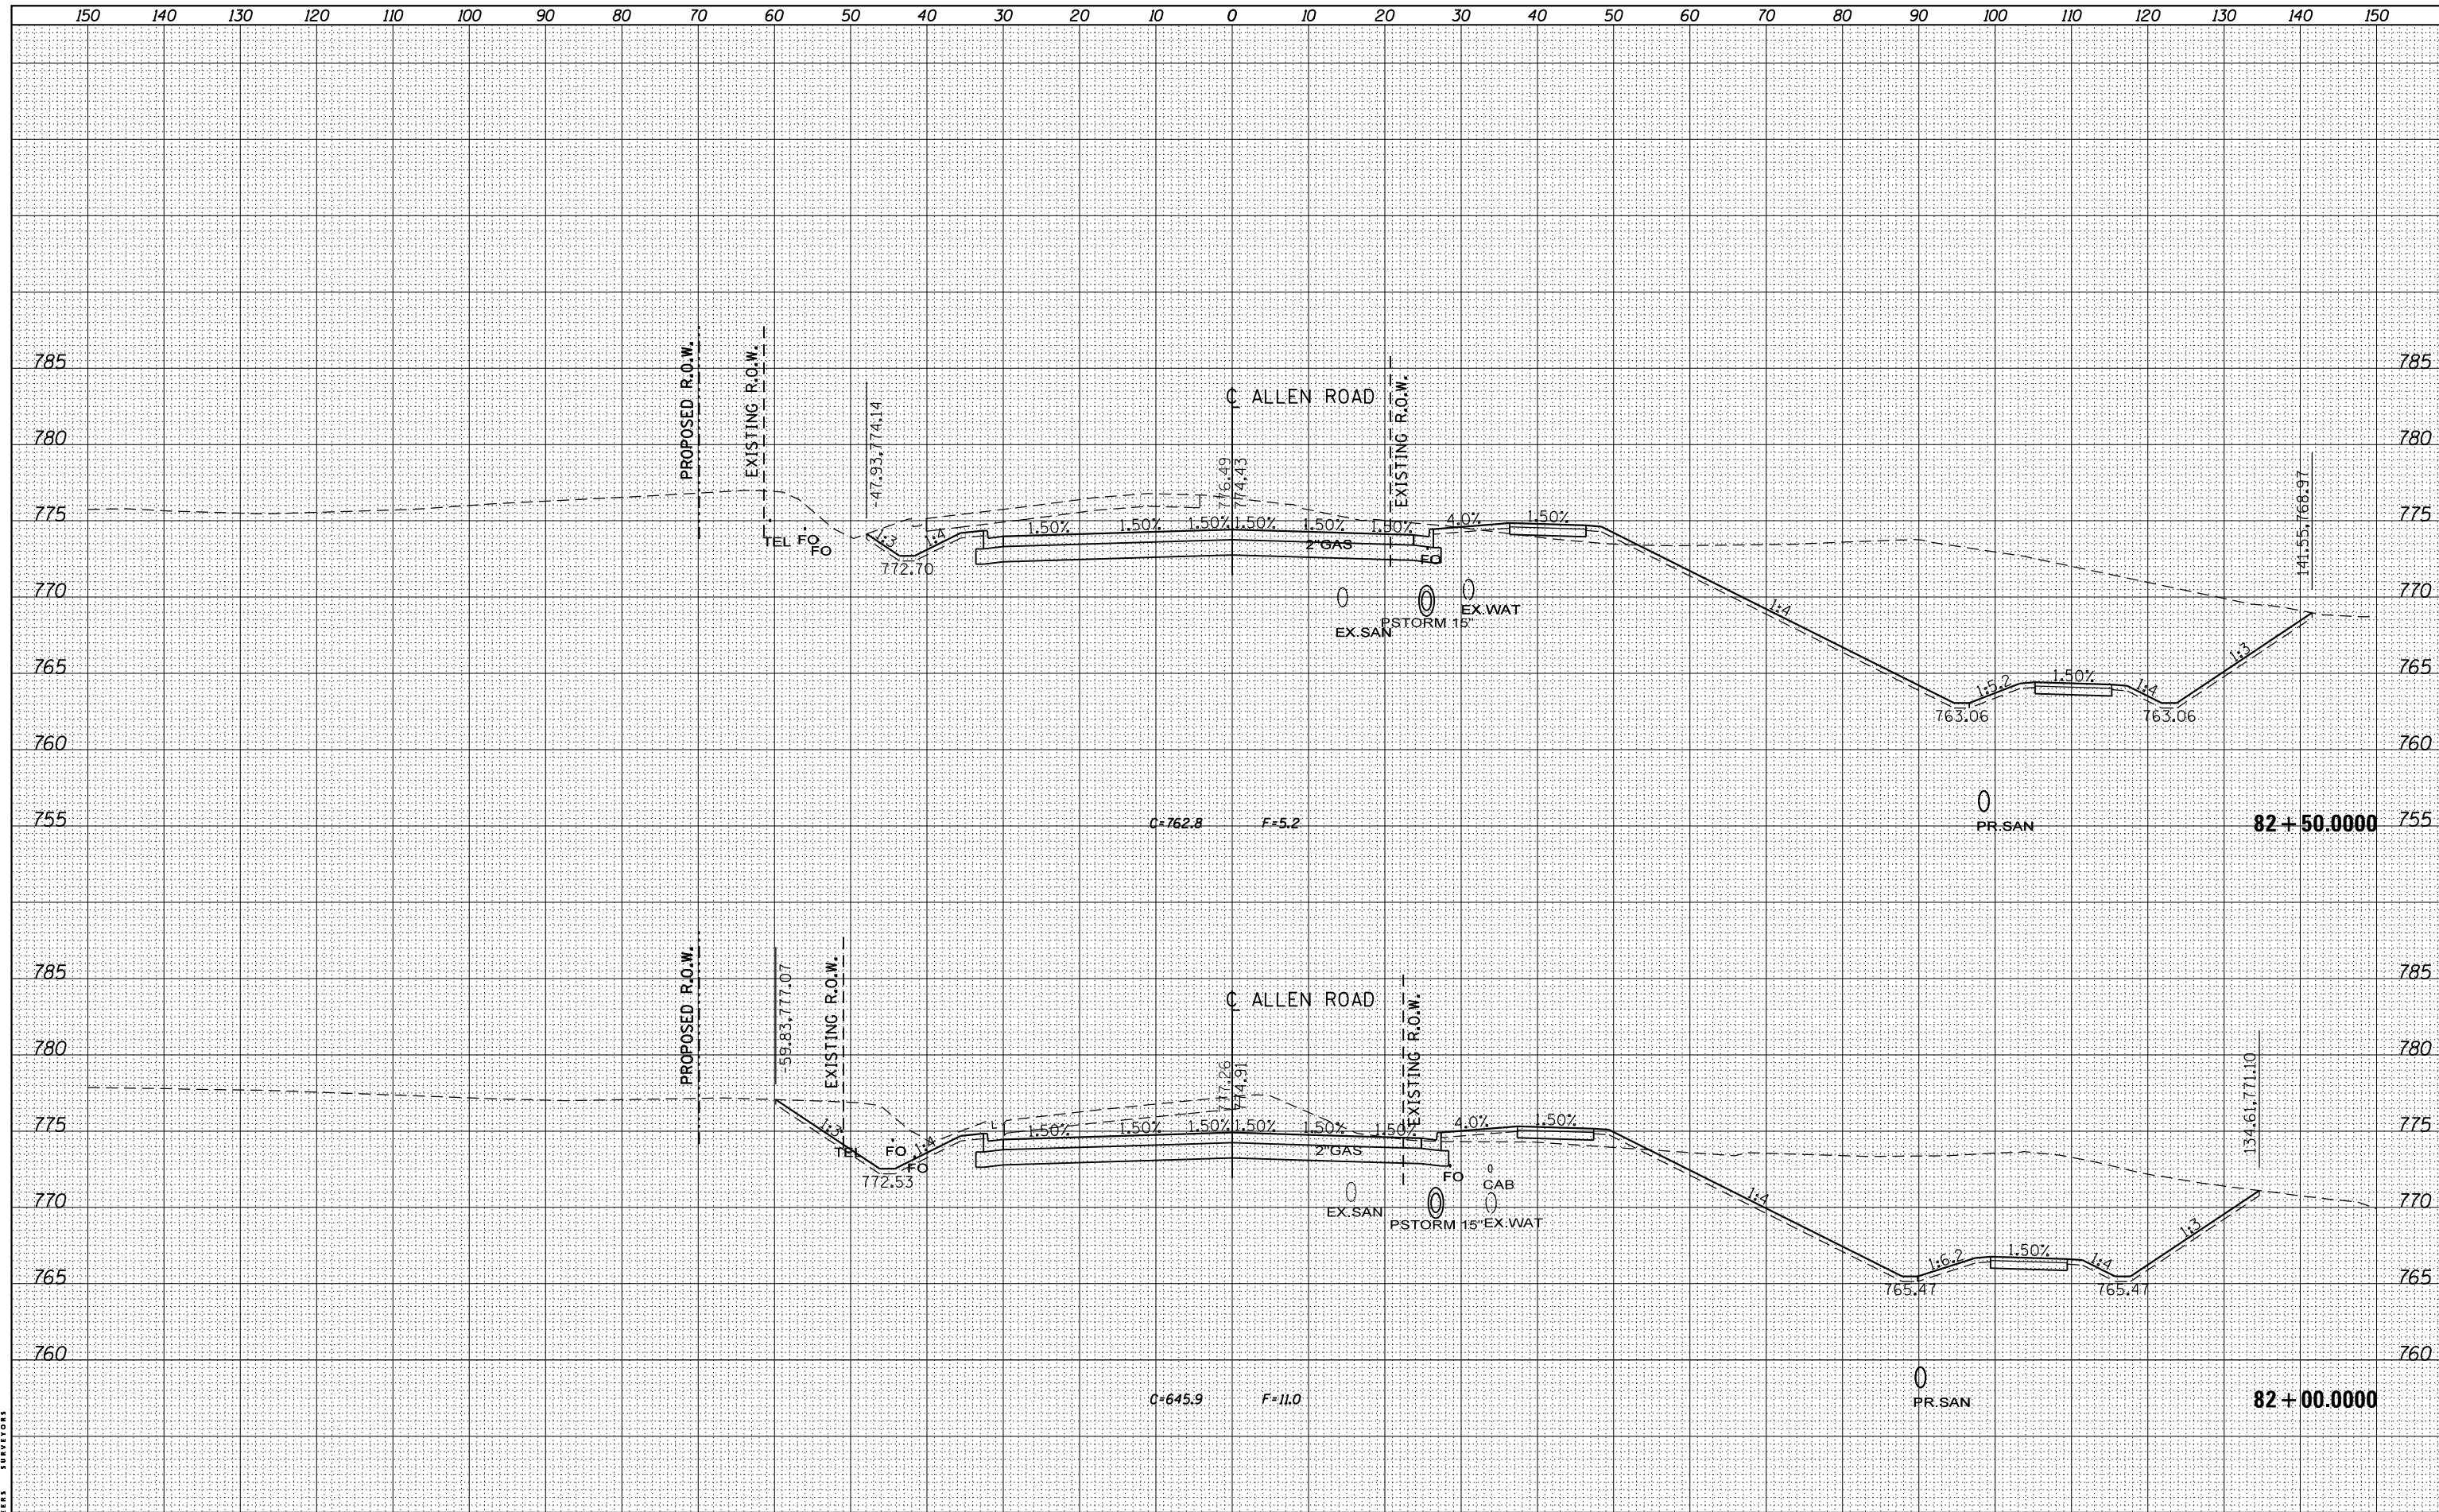

FILE NAME = S:\237\2013\23713009\_00\AllenRdPhII\CADD\CADD Sheets\0468683-sht-xsc-Allen.dgn  
 PLOT SCALE = 20.0000' / in.  
 PLOT DATE = 1/28/2014

USER NAME = boswanson	DESIGNED -	REVISD -
Drawn by	DRAWN -	REVISD -
Checked by	CHECKED -	REVISD -
Date	DATE -	REVISD -

**STATE OF ILLINOIS**  
**DEPARTMENT OF TRANSPORTATION**

**ALLEN ROAD IMPROVEMENTS**  
**ALLEN ROAD CROSS SECTIONS**  
SCALE: SHEET OF SHEETS STA. 82+00.0000 TO STA. 82+50.0000

F.A.U. RTE.	SECTION	COUNTY	TOTAL SHEETS	SHEET NO.
6584	105; (72-7HB)BY	PEORIA	487	443
6585				
CONTRACT NO. 68683				
ILLINOIS FED. AID PROJECT				