


DATE	
BY	
FINISHED SURVEY	
PLOTTED	
TEMPLATE	
NOTE BOOK	
AREAS CHECKED	
NO.	

DATE	
BY	
ORIGINAL SURVEY	
PLOTTED	
TEMPLATE	
NOTE BOOK	
AREAS CHECKED	
NO.	

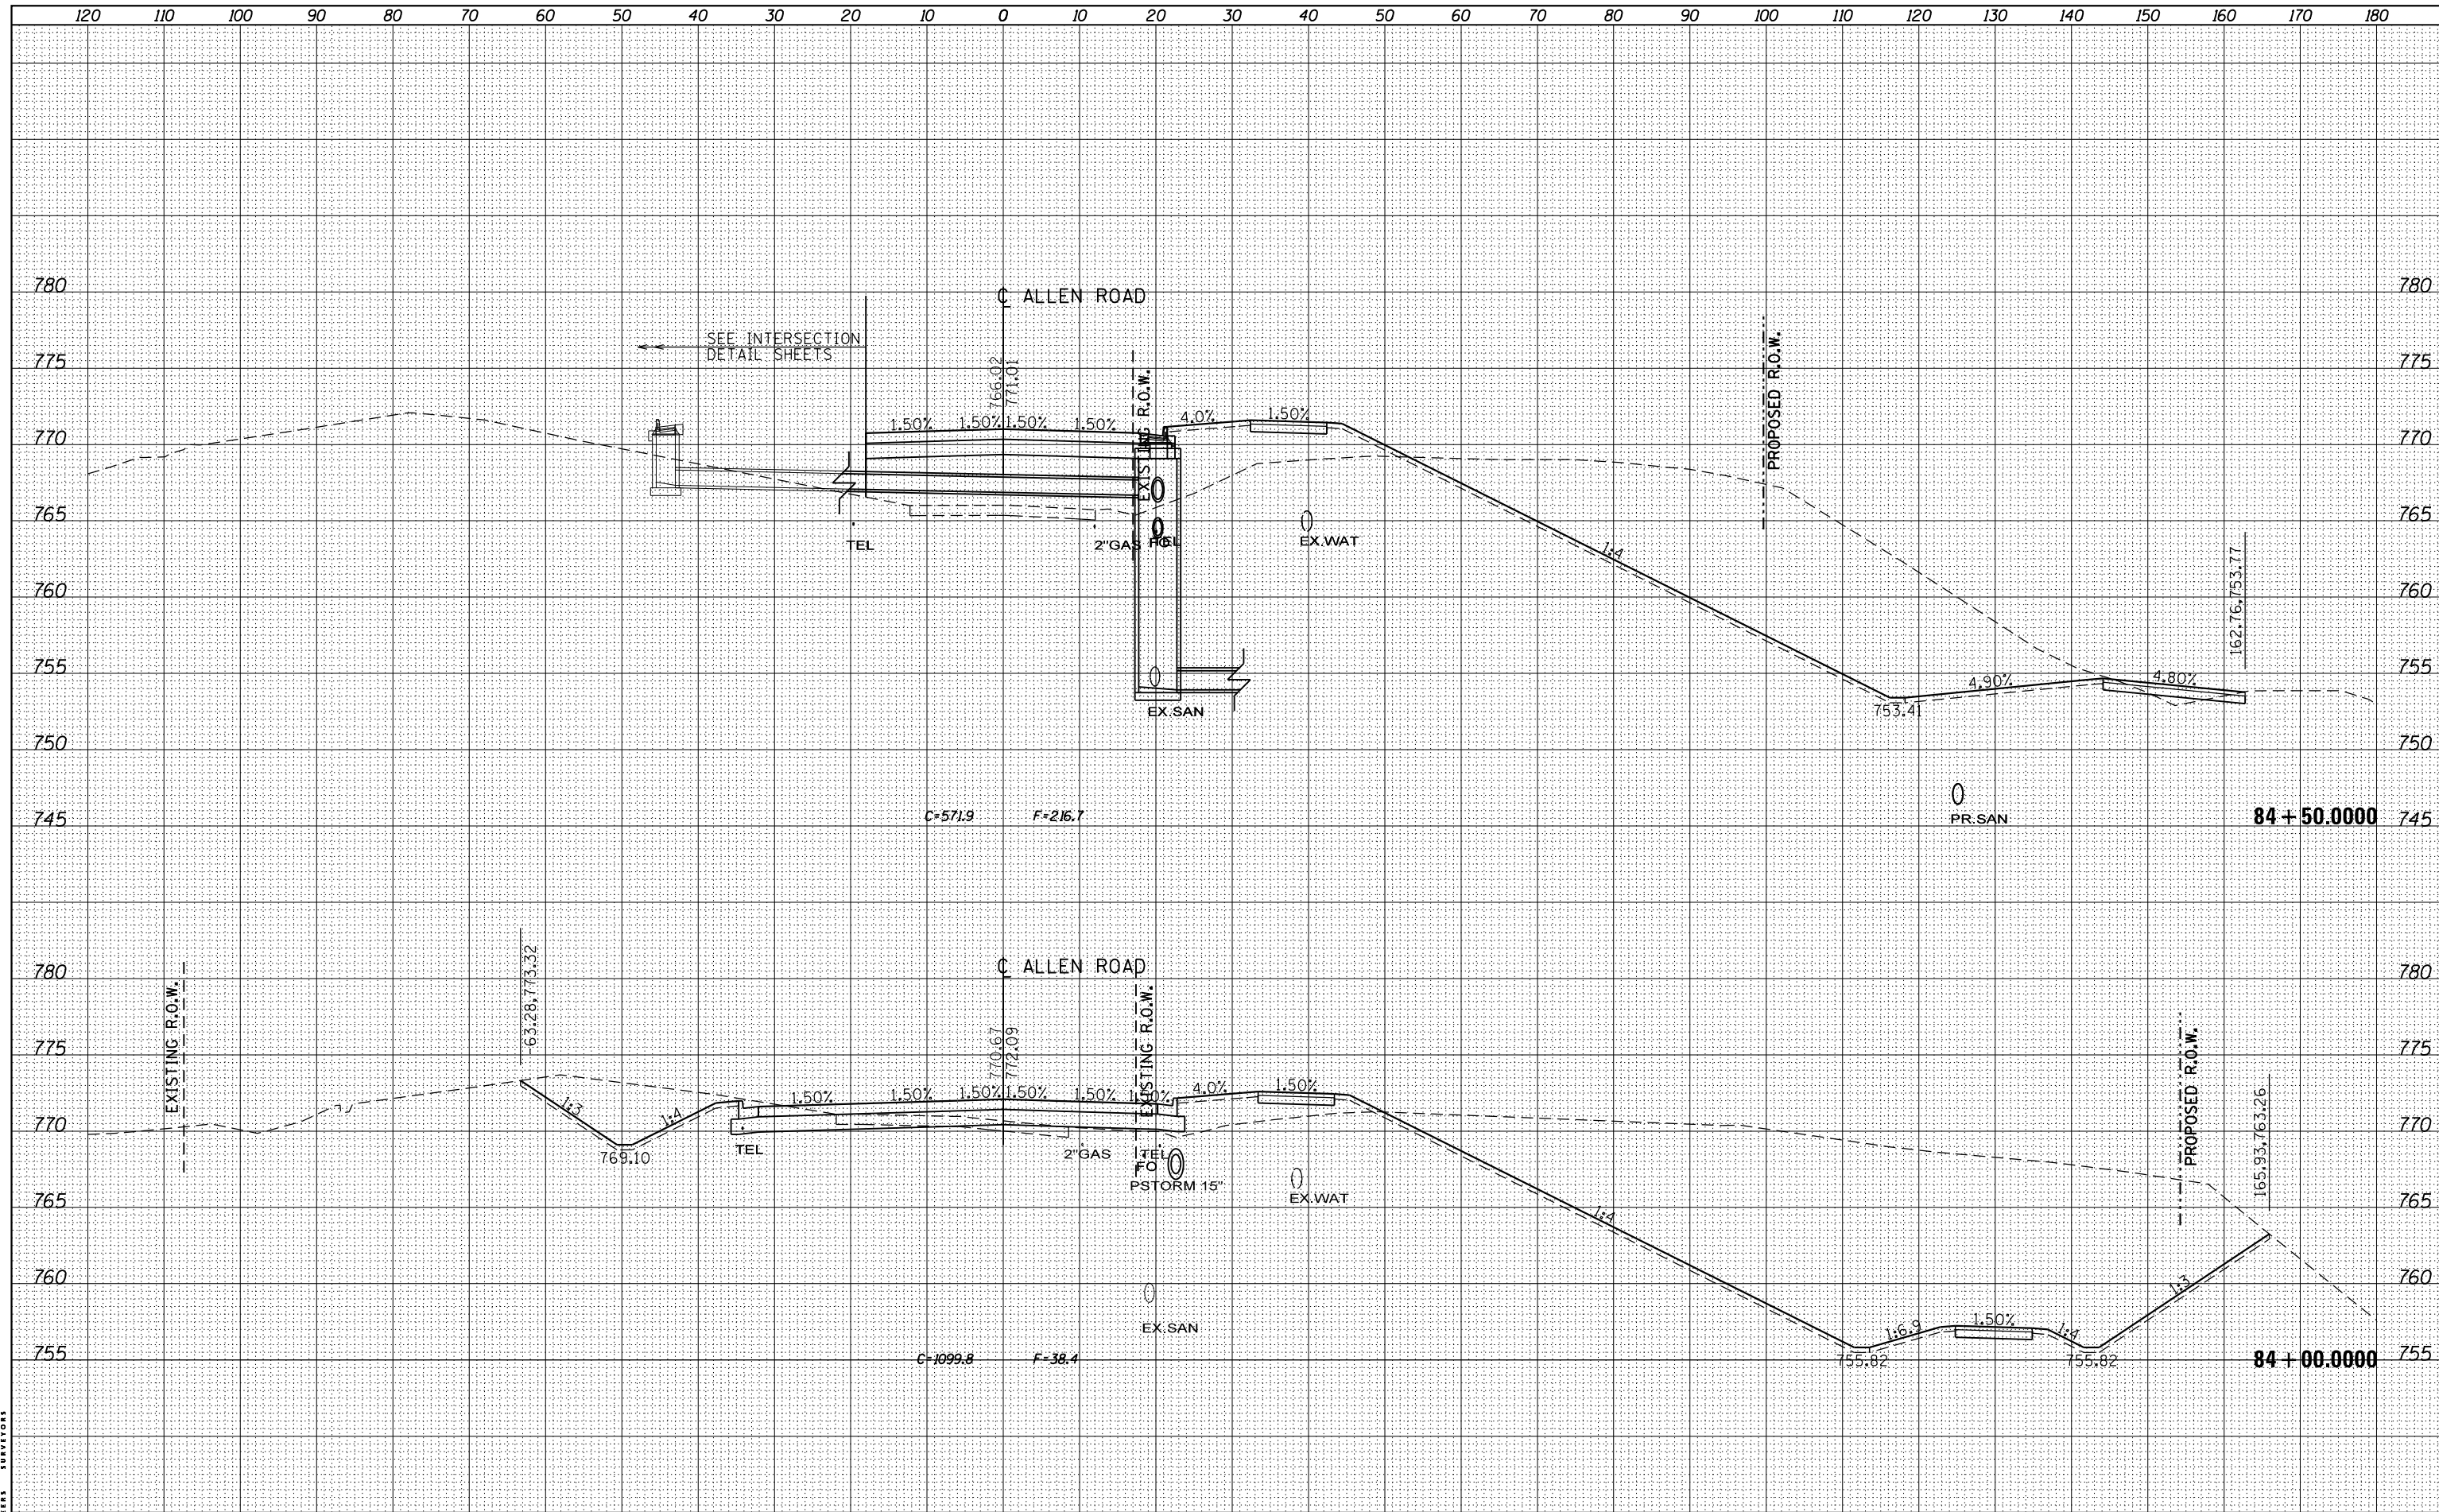

**MAURER-STUTZ**  
ENGINEERS SURVEYORS

FILE NAME = S:\237\2013\23713009\_00\AllenRdPh1\CADD\CADD Sheets\0468683-sht-xsc-Allen.dgn  
 PLOT SCALE = 20.0000' / in.  
 PLOT DATE = 1/28/2014

USER NAME = baswanson  
 DESIGNED -  
 DRAWN -  
 CHECKED -  
 DATE -

REVISED -  
 REVISED -  
 REVISED -  
 REVISED -

STATE OF ILLINOIS  
 DEPARTMENT OF TRANSPORTATION

ALLEN ROAD IMPROVEMENTS  
 ALLEN ROAD CROSS SECTIONS

SCALE: SHEET OF SHEETS STA. 84+00.0000 TO STA. 84+50.0000

F.A.U. RTE.	SECTION	COUNTY	TOTAL SHEETS	SHEET NO.
6584	105; (72-7HB)BY	PEORIA	487	445
6585				
CONTRACT NO. 68683				
ILLINOIS FED. AID PROJECT				