


DATE	
BY	
SURVEYED	
PLOTTED	
TEMPLATE	
AREAS	
CHECKED	
NO.	

DATE	
BY	
ORIGINAL SURVEY	
NOTE BOOK	
AREAS	
CHECKED	
NO.	

MAURER-STUTZ
ENGINEERS SURVEYORS

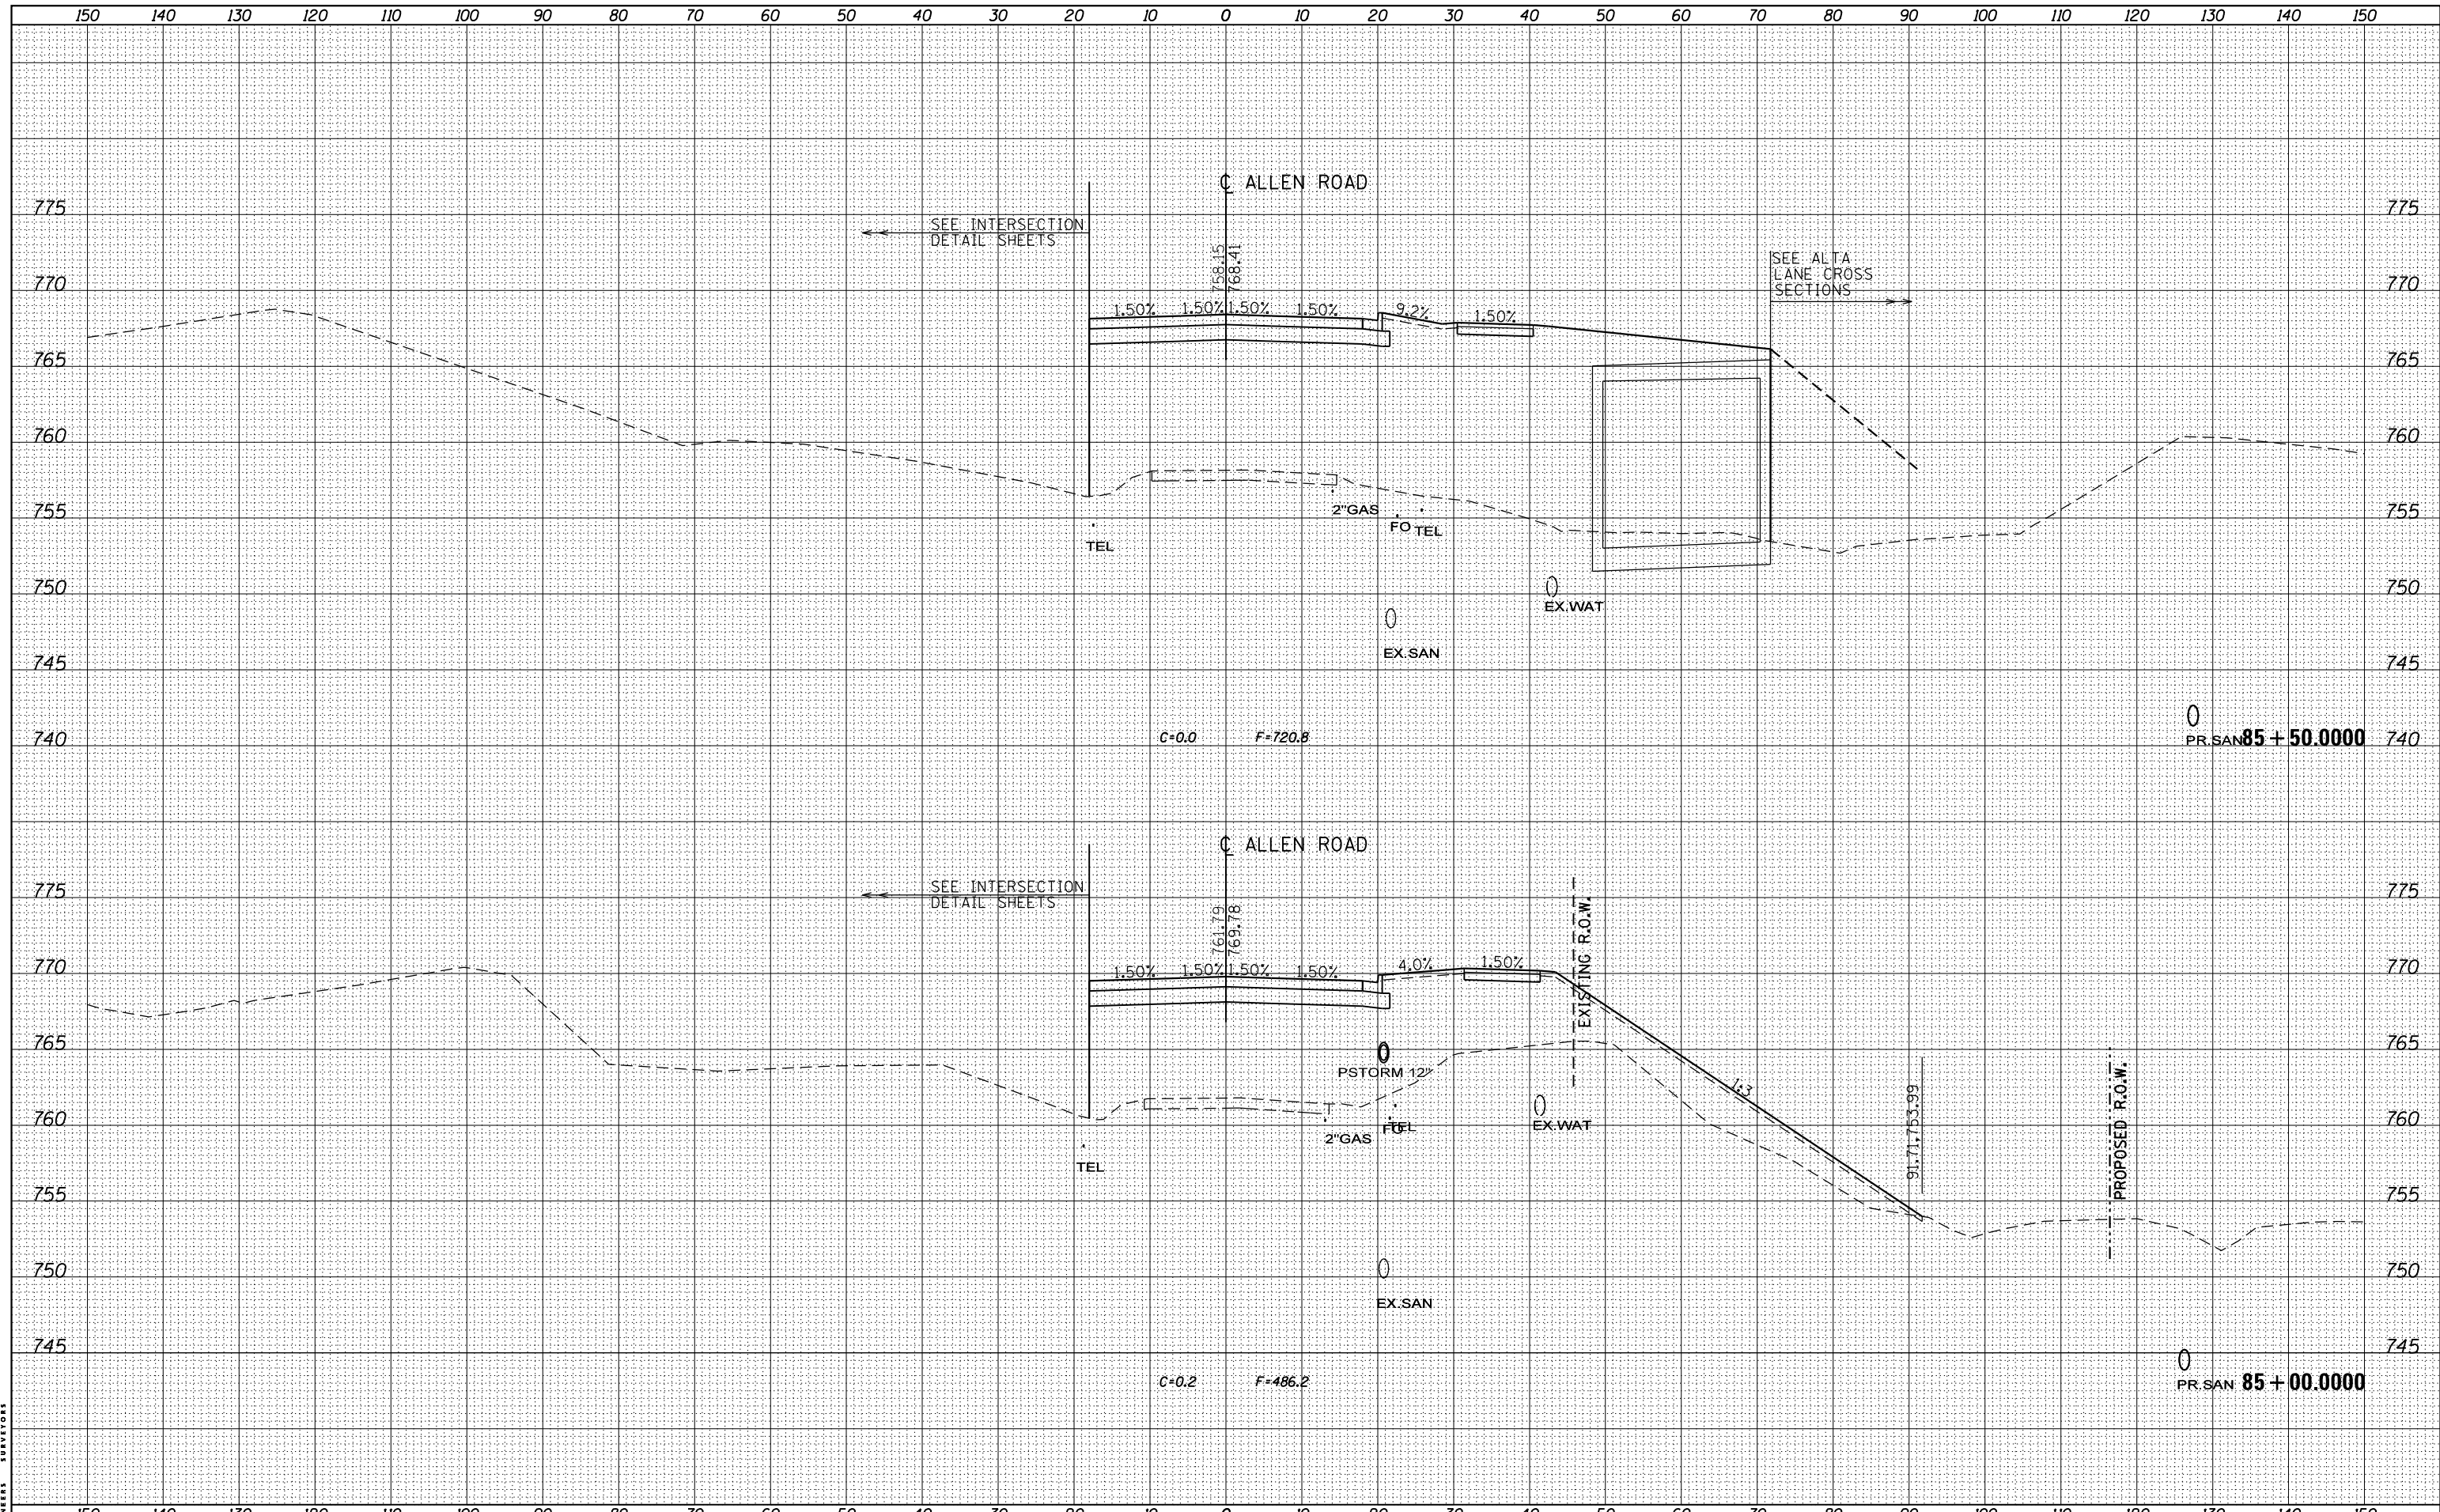

FILE NAME =	USER NAME = baswanson	DESIGNED -	REVISD -	<p align="center">STATE OF ILLINOIS DEPARTMENT OF TRANSPORTATION</p> <p align="center">ALLEN ROAD IMPROVEMENTS ALLEN ROAD CROSS SECTIONS</p>	F.A.U. RTE.	SECTION	COUNTY	TOTAL SHEETS	SHEET NO.
S:\237\2013\23713009_00\AllenRdPh11\CADD\CADD	Sheets\0468683-sht-xsc-Allen.dgn	DRAWN -	REVISD -		6584	105; (72-7HB)BY	PEORIA	487	446
Default	PLOT SCALE = 20.0000' / in.	CHECKED -	REVISD -		6585				
	PLOT DATE = 1/28/2014	DATE -	REVISD -						
				SCALE:	SHEET OF SHEETS		STA. 85+00.0000 TO STA. 85+50.0000		ILLINOIS FED. AID PROJECT