


BY	DATE
SURVEYED	
PLOTTED	
TEMPLATE	
AREAS CHECKED	
AREAS CHECKED	

BY	DATE
SURVEYED	
PLOTTED	
TEMPLATE	
AREAS CHECKED	
AREAS CHECKED	

MAURER-STUTZ
ENGINEERS SURVEYORS

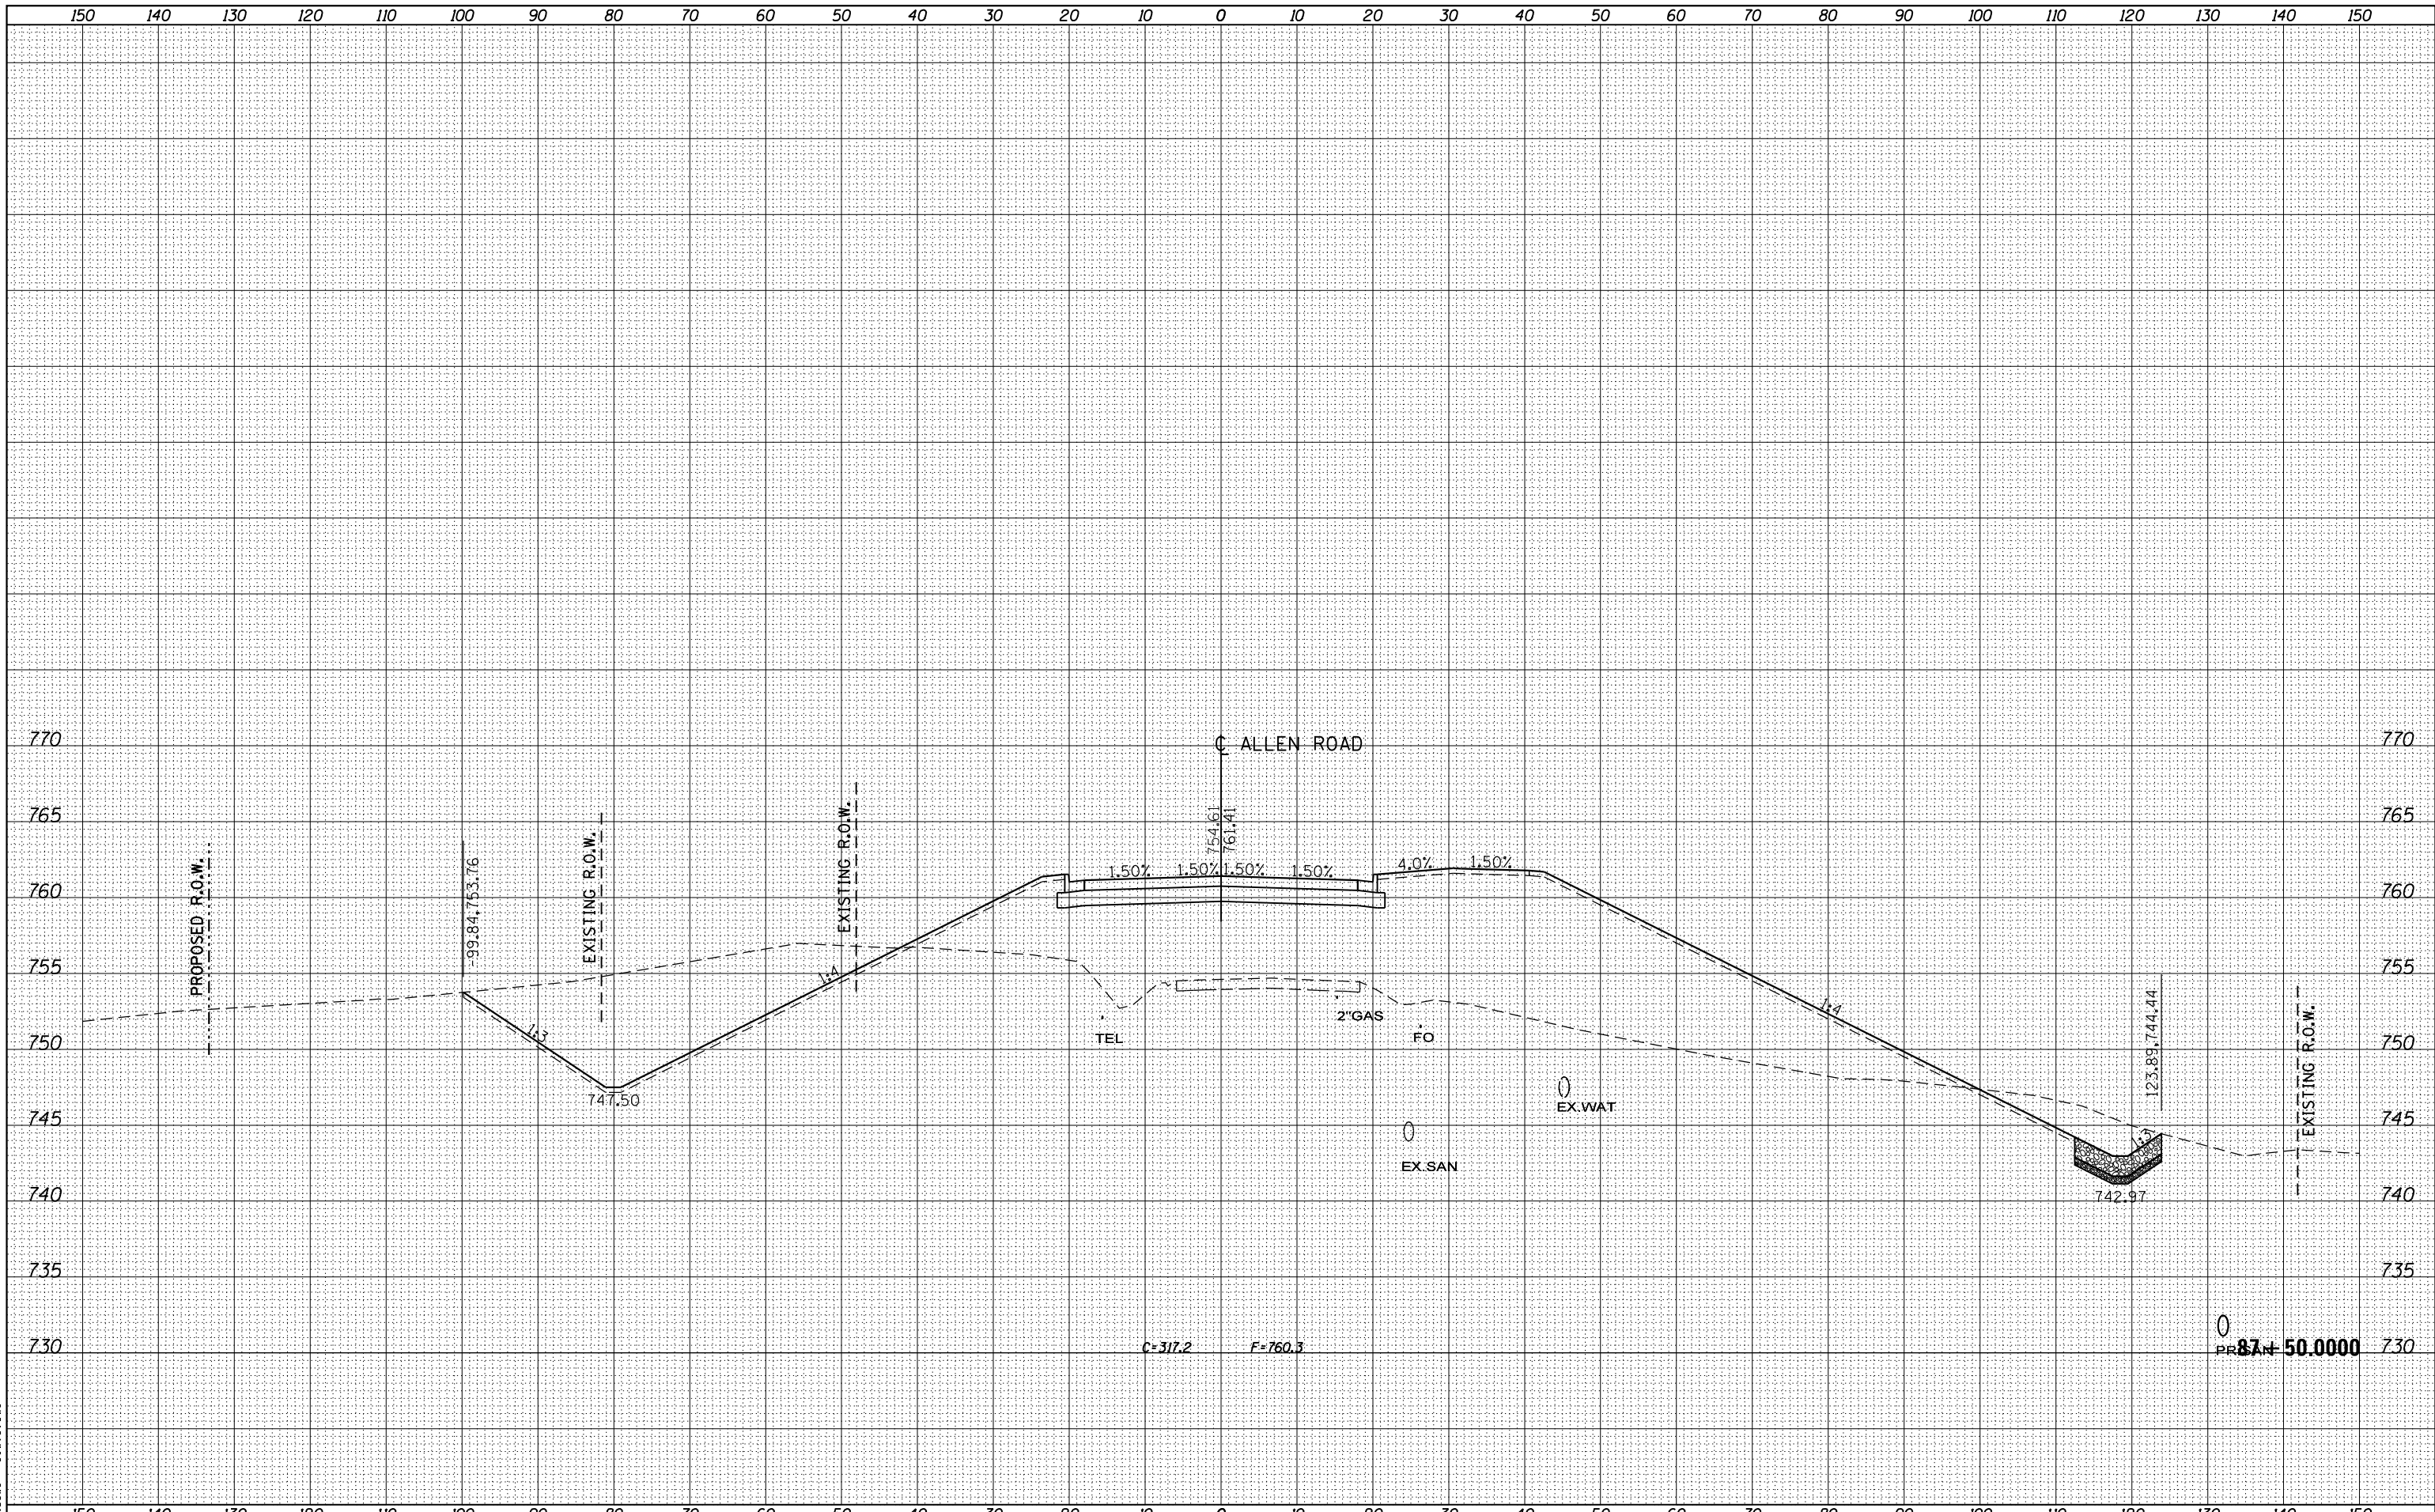

FILE NAME = S:\237\2013\23713009_00\AllenRdPhI\CADD\CADD	USER NAME = baswanson	DESIGNED -	REVISD -
Sheets\D468683-sht-xsc-Allen.dgn		DRAWN -	REVISD -
PLOT SCALE = 20.0000' / in.		CHECKED -	REVISD -
PLOT DATE = 1/28/2014		DATE -	REVISD -

STATE OF ILLINOIS
DEPARTMENT OF TRANSPORTATION

ALLEN ROAD IMPROVEMENTS
ALLEN ROAD CROSS SECTIONS

F.A.U. RTE.	SECTION	COUNTY	TOTAL SHEETS	SHEET NO.
6584	105; (72-7HB)BY	PEORIA	487	450
6585				CONTRACT NO. 68683

SCALE: SHEET OF SHEETS STA. 87+50.0000 TO STA. 87+50.0000 ILLINOIS FED. AID PROJECT