


DATE	
BY	
FINAL SURVEY	SURVEYED
NOTE BOOK	PLOTTED
NO.	TEMPLATE
	AREAS
	CHECKED

DATE	
BY	
ORIGINAL SURVEY	SURVEYED
NOTE BOOK	PLOTTED
NO.	TEMPLATE
	AREAS
	CHECKED

MAURER-STUTZ
ENGINEERS SURVEYORS

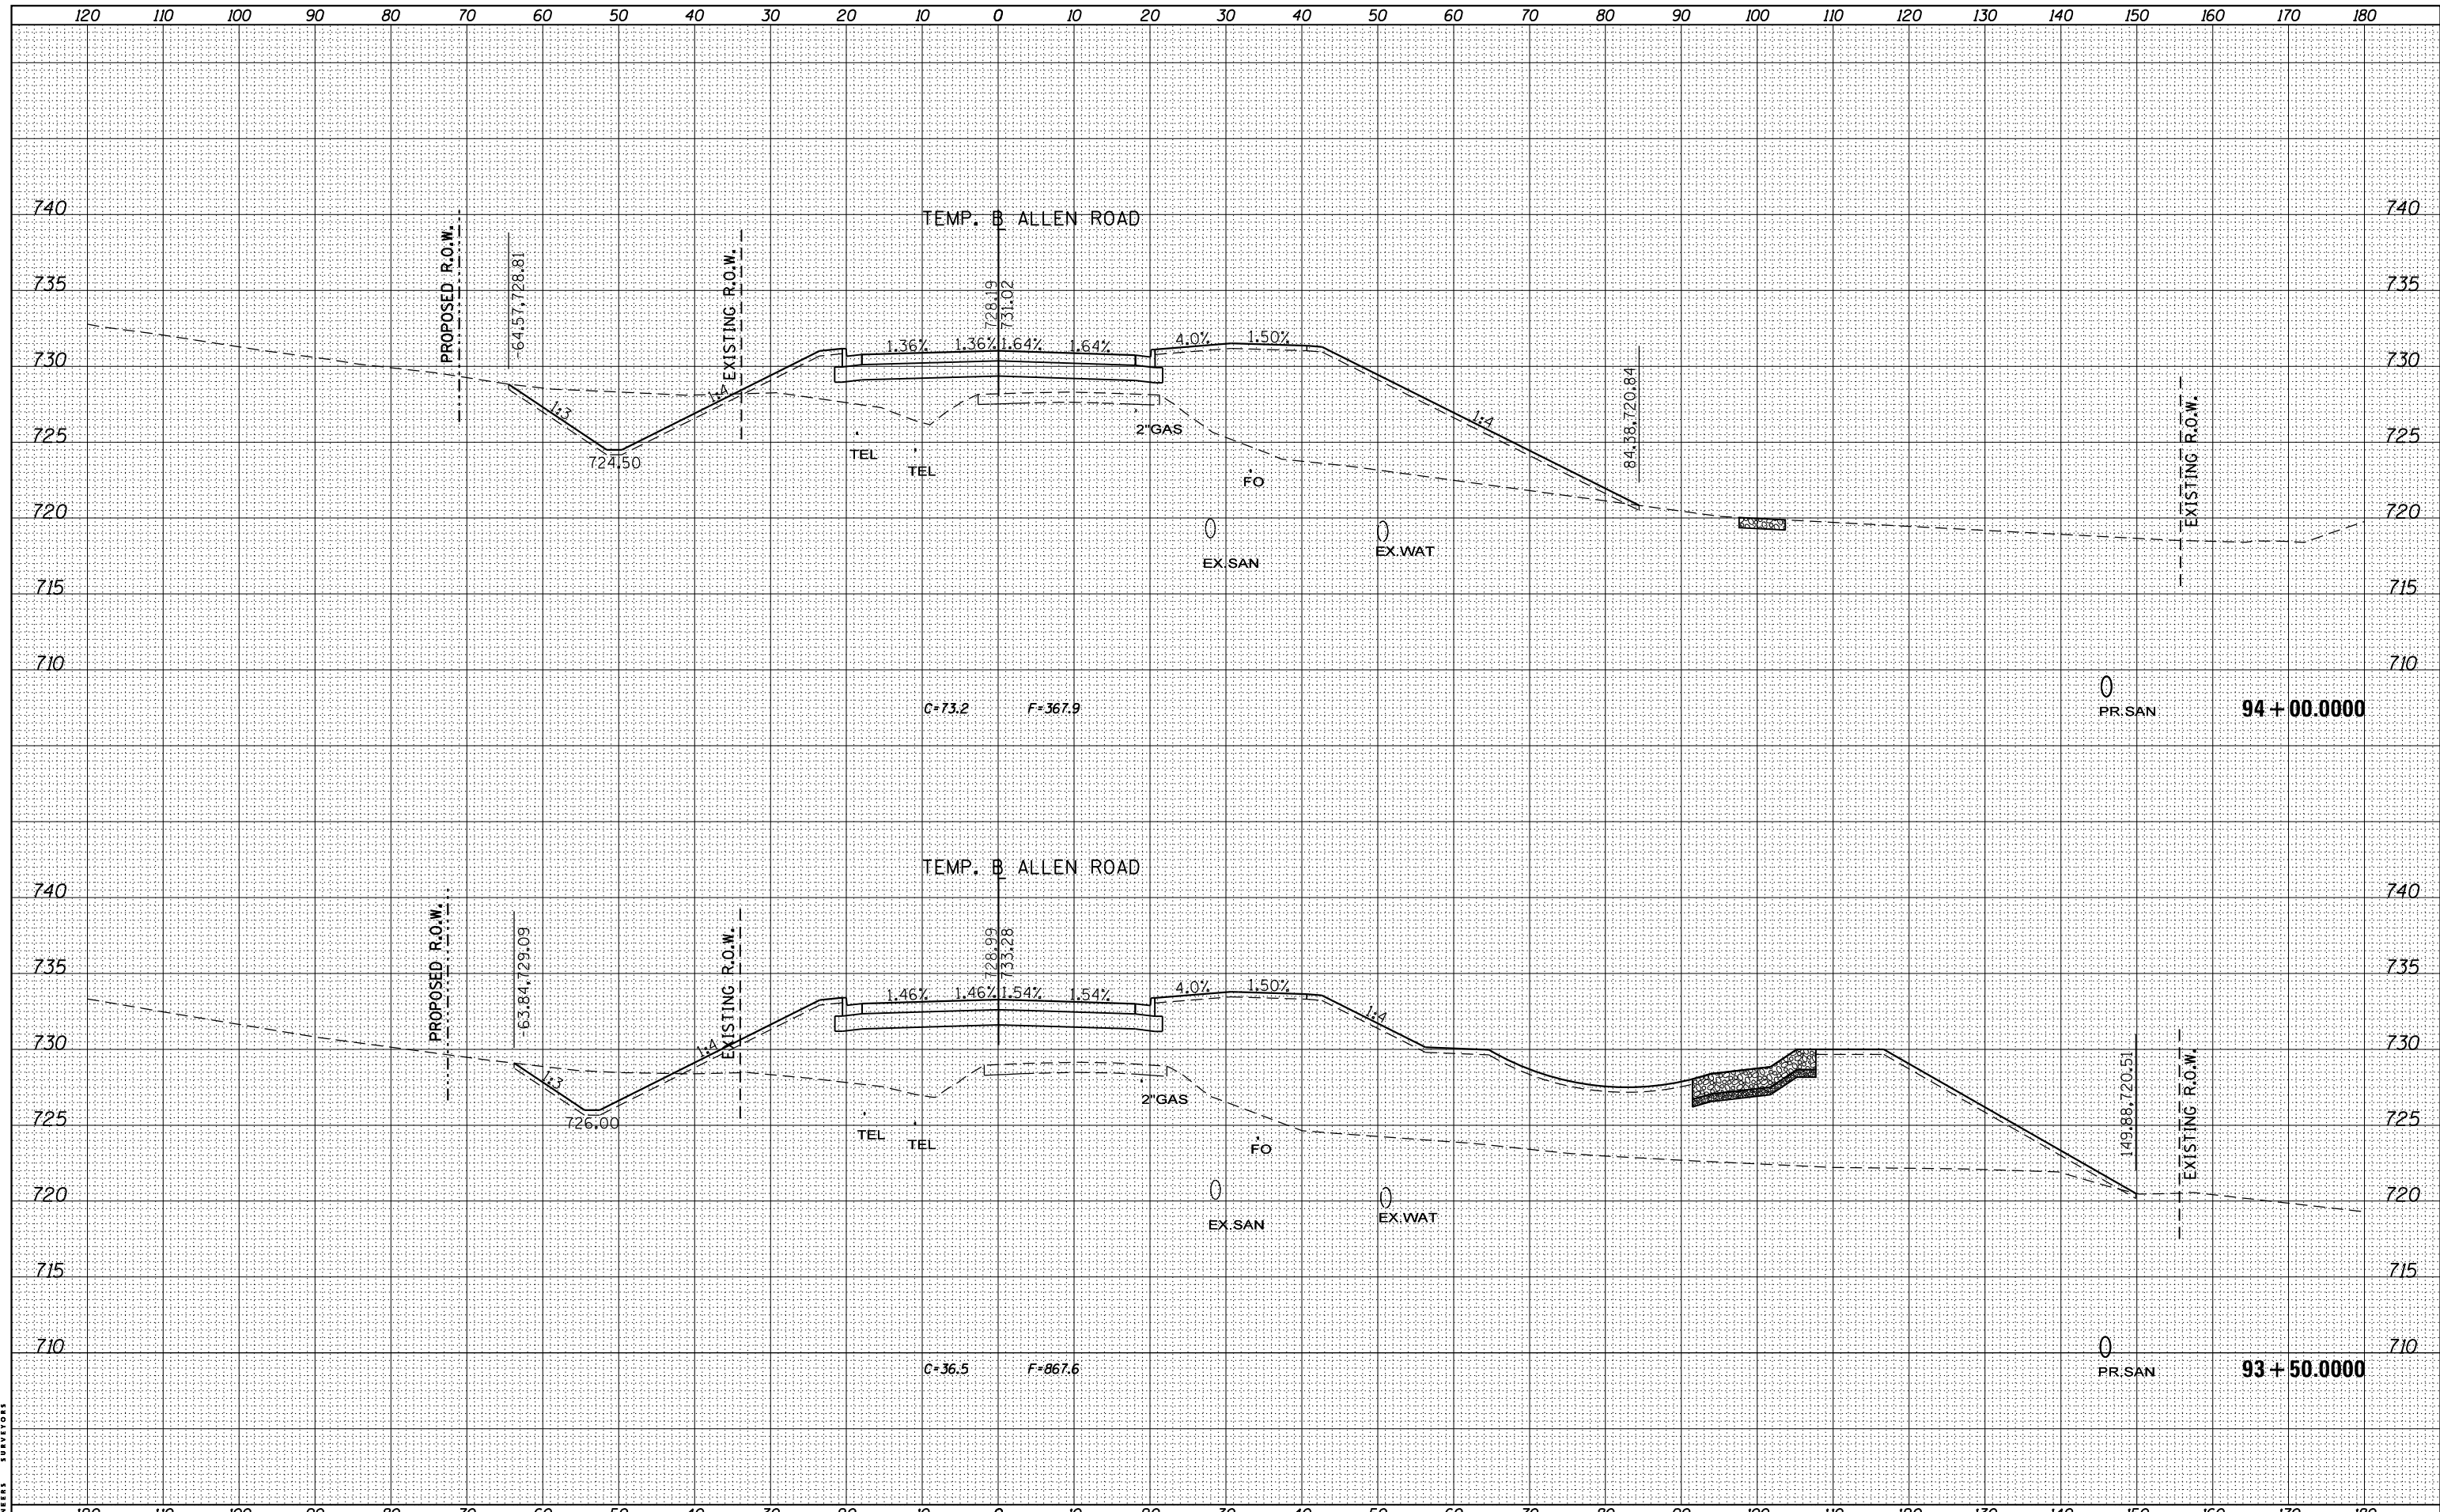

FILE NAME =	USER NAME = baswanson	DESIGNED -	REVISED -	STATE OF ILLINOIS DEPARTMENT OF TRANSPORTATION	ALLEN ROAD IMPROVEMENTS ALLEN ROAD CROSS SECTIONS	F.A.U. RTE.	SECTION	COUNTY	TOTAL SHEETS	SHEET NO.
S:\237\2013\23713009_00\AllenRdPh1\CADD\CADD Sheets\0468683-sht-xsc-Allen.dgn		DRAWN -	REVISED -			6584	105: (72-7HB)BY	PEORIA	487	460
Default		CHECKED -	REVISED -			6585				
		DATE -	REVISED -			CONTRACT NO. 68683		ILLINOIS FED. AID PROJECT		

SCALE: SHEET OF SHEETS STA. 93+50.0000 TO STA. 94+00.0000