


DATE	
BY	
FINISHED	
NO. OF SHEETS	
DATE	
BY	
FINISHED	
NO. OF SHEETS	
DATE	
BY	
FINISHED	
NO. OF SHEETS	

DATE	
BY	
FINISHED	
NO. OF SHEETS	
DATE	
BY	
FINISHED	
NO. OF SHEETS	
DATE	
BY	
FINISHED	
NO. OF SHEETS	

MAURER-STUTZ
ENGINEERS SURVEYORS

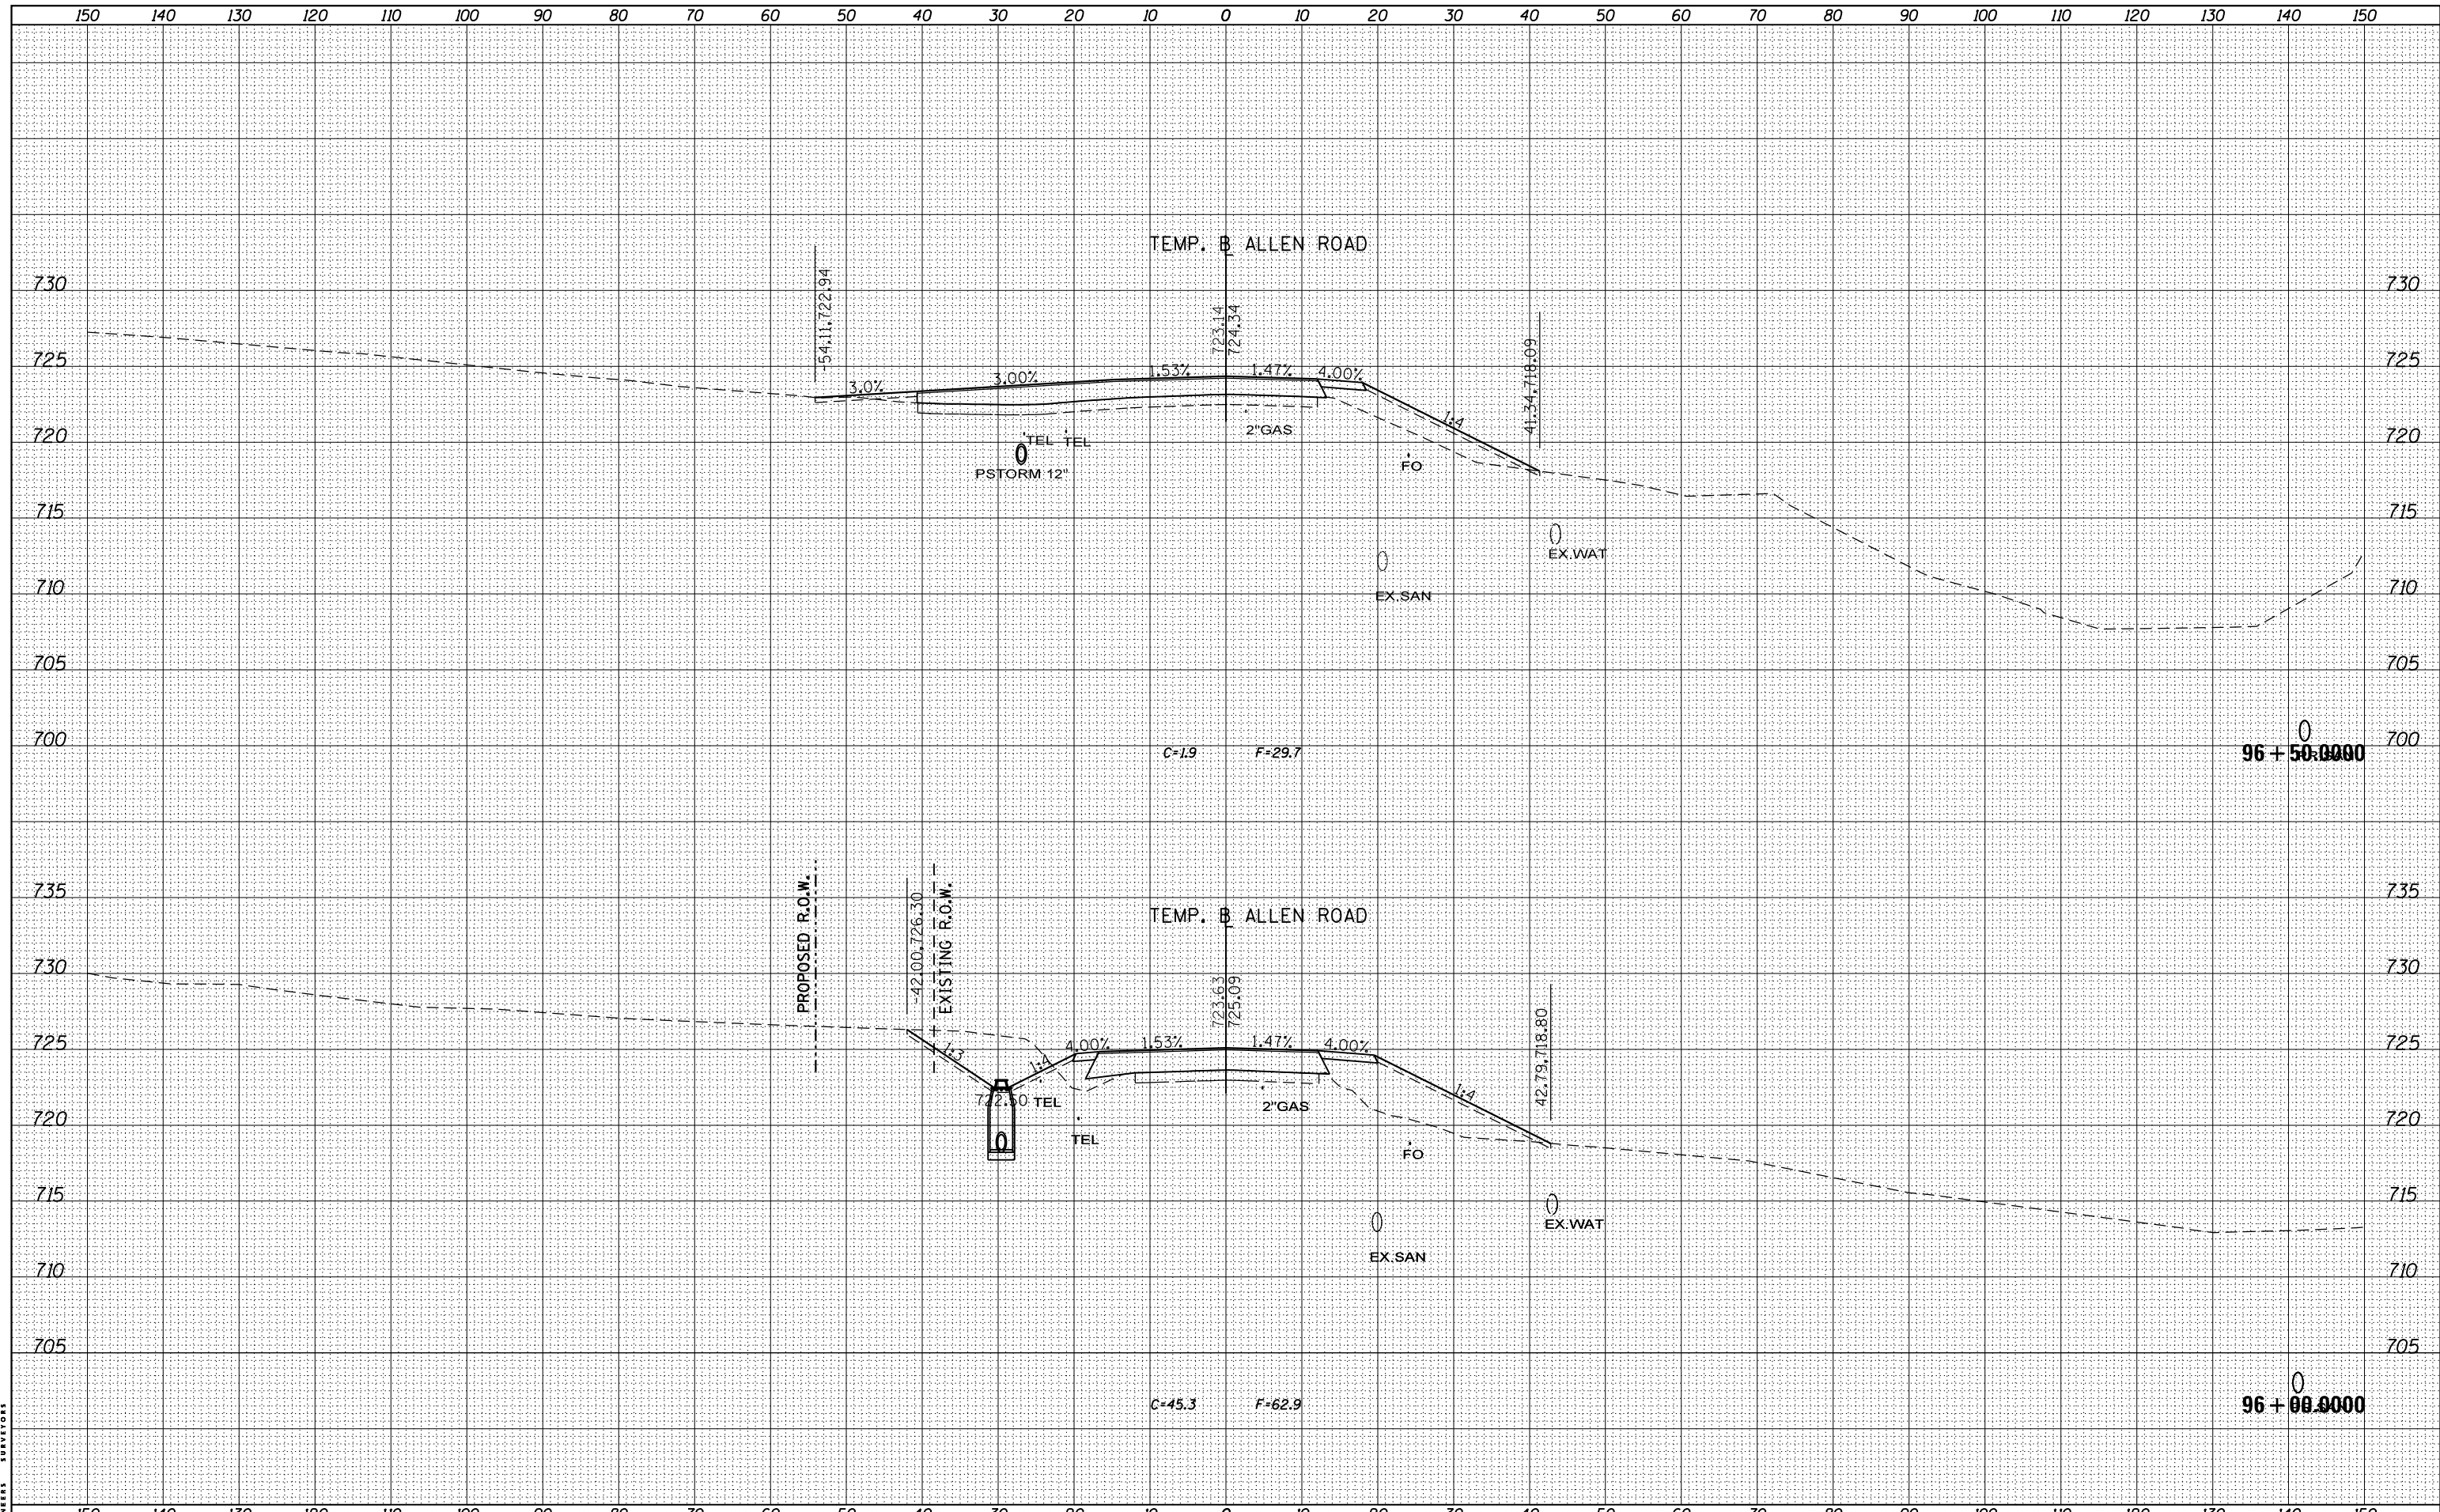

FILE NAME =	USER NAME = boswanson	DESIGNED -	REVISED -	STATE OF ILLINOIS DEPARTMENT OF TRANSPORTATION	ALLEN ROAD IMPROVEMENTS ALLEN ROAD CROSS SECTIONS	F.A.U. RTE.	SECTION	COUNTY	TOTAL SHEETS	SHEET NO.
S:\237\2013\23713009_00\AllenRdPh11\CADD\CADD	Sheets\0468683-sht-xsc-Allen.dgn	DRAWN -	REVISED -			6584	105; (72-7HB)BY	PEORIA	487	463
Default	PLOT SCALE = 20.0000' / in.	CHECKED -	REVISED -			6585				
	PLOT DATE = 1/28/2014	DATE -	REVISED -							
					SCALE:	SHEET	OF	SHEETS	STA. 96+00.0000	TO STA. 96+50.0000
										ILLINOIS FED. AID PROJECT