


DATE	
BY	
SURVEYED	
PLOTTED	
TEMPLATE	
AREAS	
CHECKED	
FINAL SURVEY	
NOTE BOOK	
NO.	

DATE	
BY	
SURVEYED	
PLOTTED	
TEMPLATE	
AREAS	
CHECKED	
ORIGINAL SURVEY	
NOTE BOOK	
NO.	

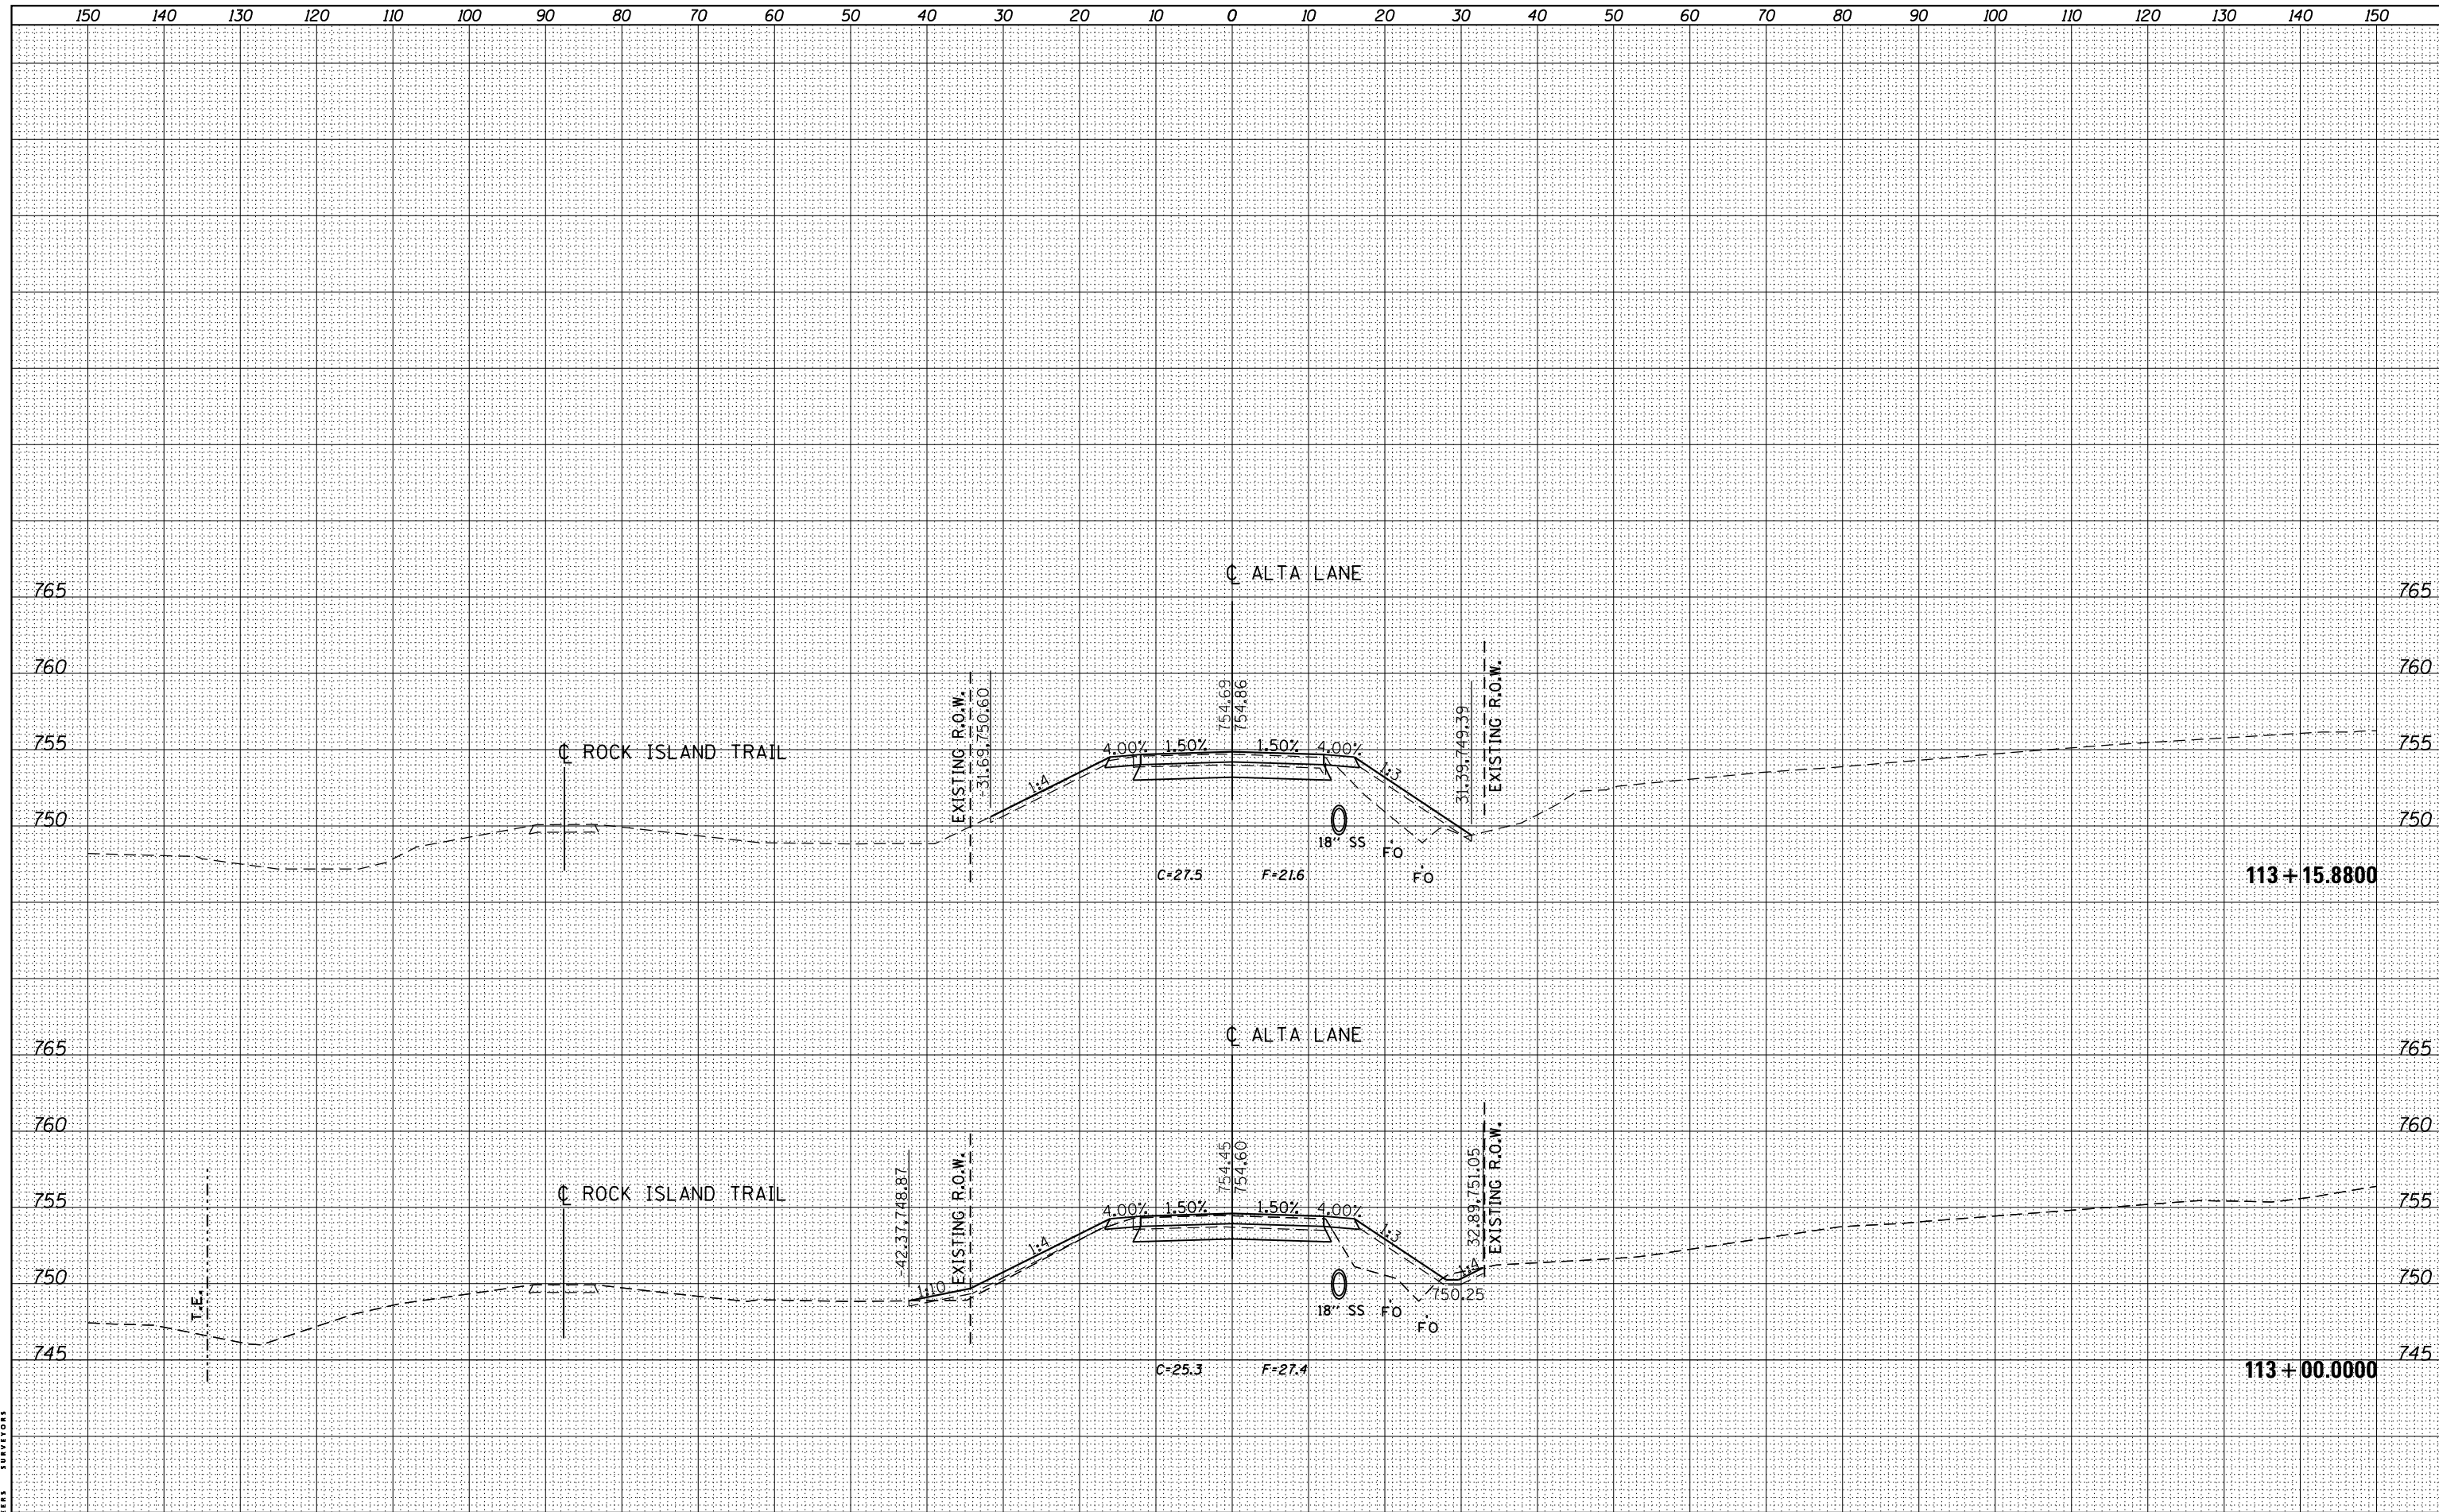

**MAURER-STUTZ**  
ENGINEERS SURVEYORS

FILE NAME =	USER NAME = boswanson	DESIGNED -	REVISED -	<b>STATE OF ILLINOIS</b> <b>DEPARTMENT OF TRANSPORTATION</b>	<b>ALLEN ROAD IMPROVEMENTS</b> <b>ALTA LANE CROSS SECTIONS</b>	F.A.U. RTE.	SECTION	COUNTY	TOTAL SHEETS	SHEET NO.
S:\237\2013\23713009_00\AllenRdPhI1\CADD\CADD	Sheets\0468683-sht-xsc-AL TALN.dgn	DRAWN -	REVISED -			6584	105; (72-7HB)BY	PEORIA	487	475
Default	PLOT SCALE = 20.0000' / in.	CHECKED -	REVISED -			6585				
	PLOT DATE = 1/28/2014	DATE -	REVISED -			CONTRACT NO. 68683				
					SCALE:	SHEET	OF	SHEETS	STA. 113+00.0000	TO STA. 113+15.8800
										ILLINOIS FED. AID PROJECT