


DATE	
BY	
ORIGINAL SURVEY	
SURVEYED	
PLOTTED	
TEMPLATE	
AREAS	
CHECKED	
NO.	

DATE	
BY	
ORIGINAL SURVEY	
SURVEYED	
PLOTTED	
TEMPLATE	
AREAS	
CHECKED	
NO.	

MAURER-STUTZ
ENGINEERS SURVEYORS

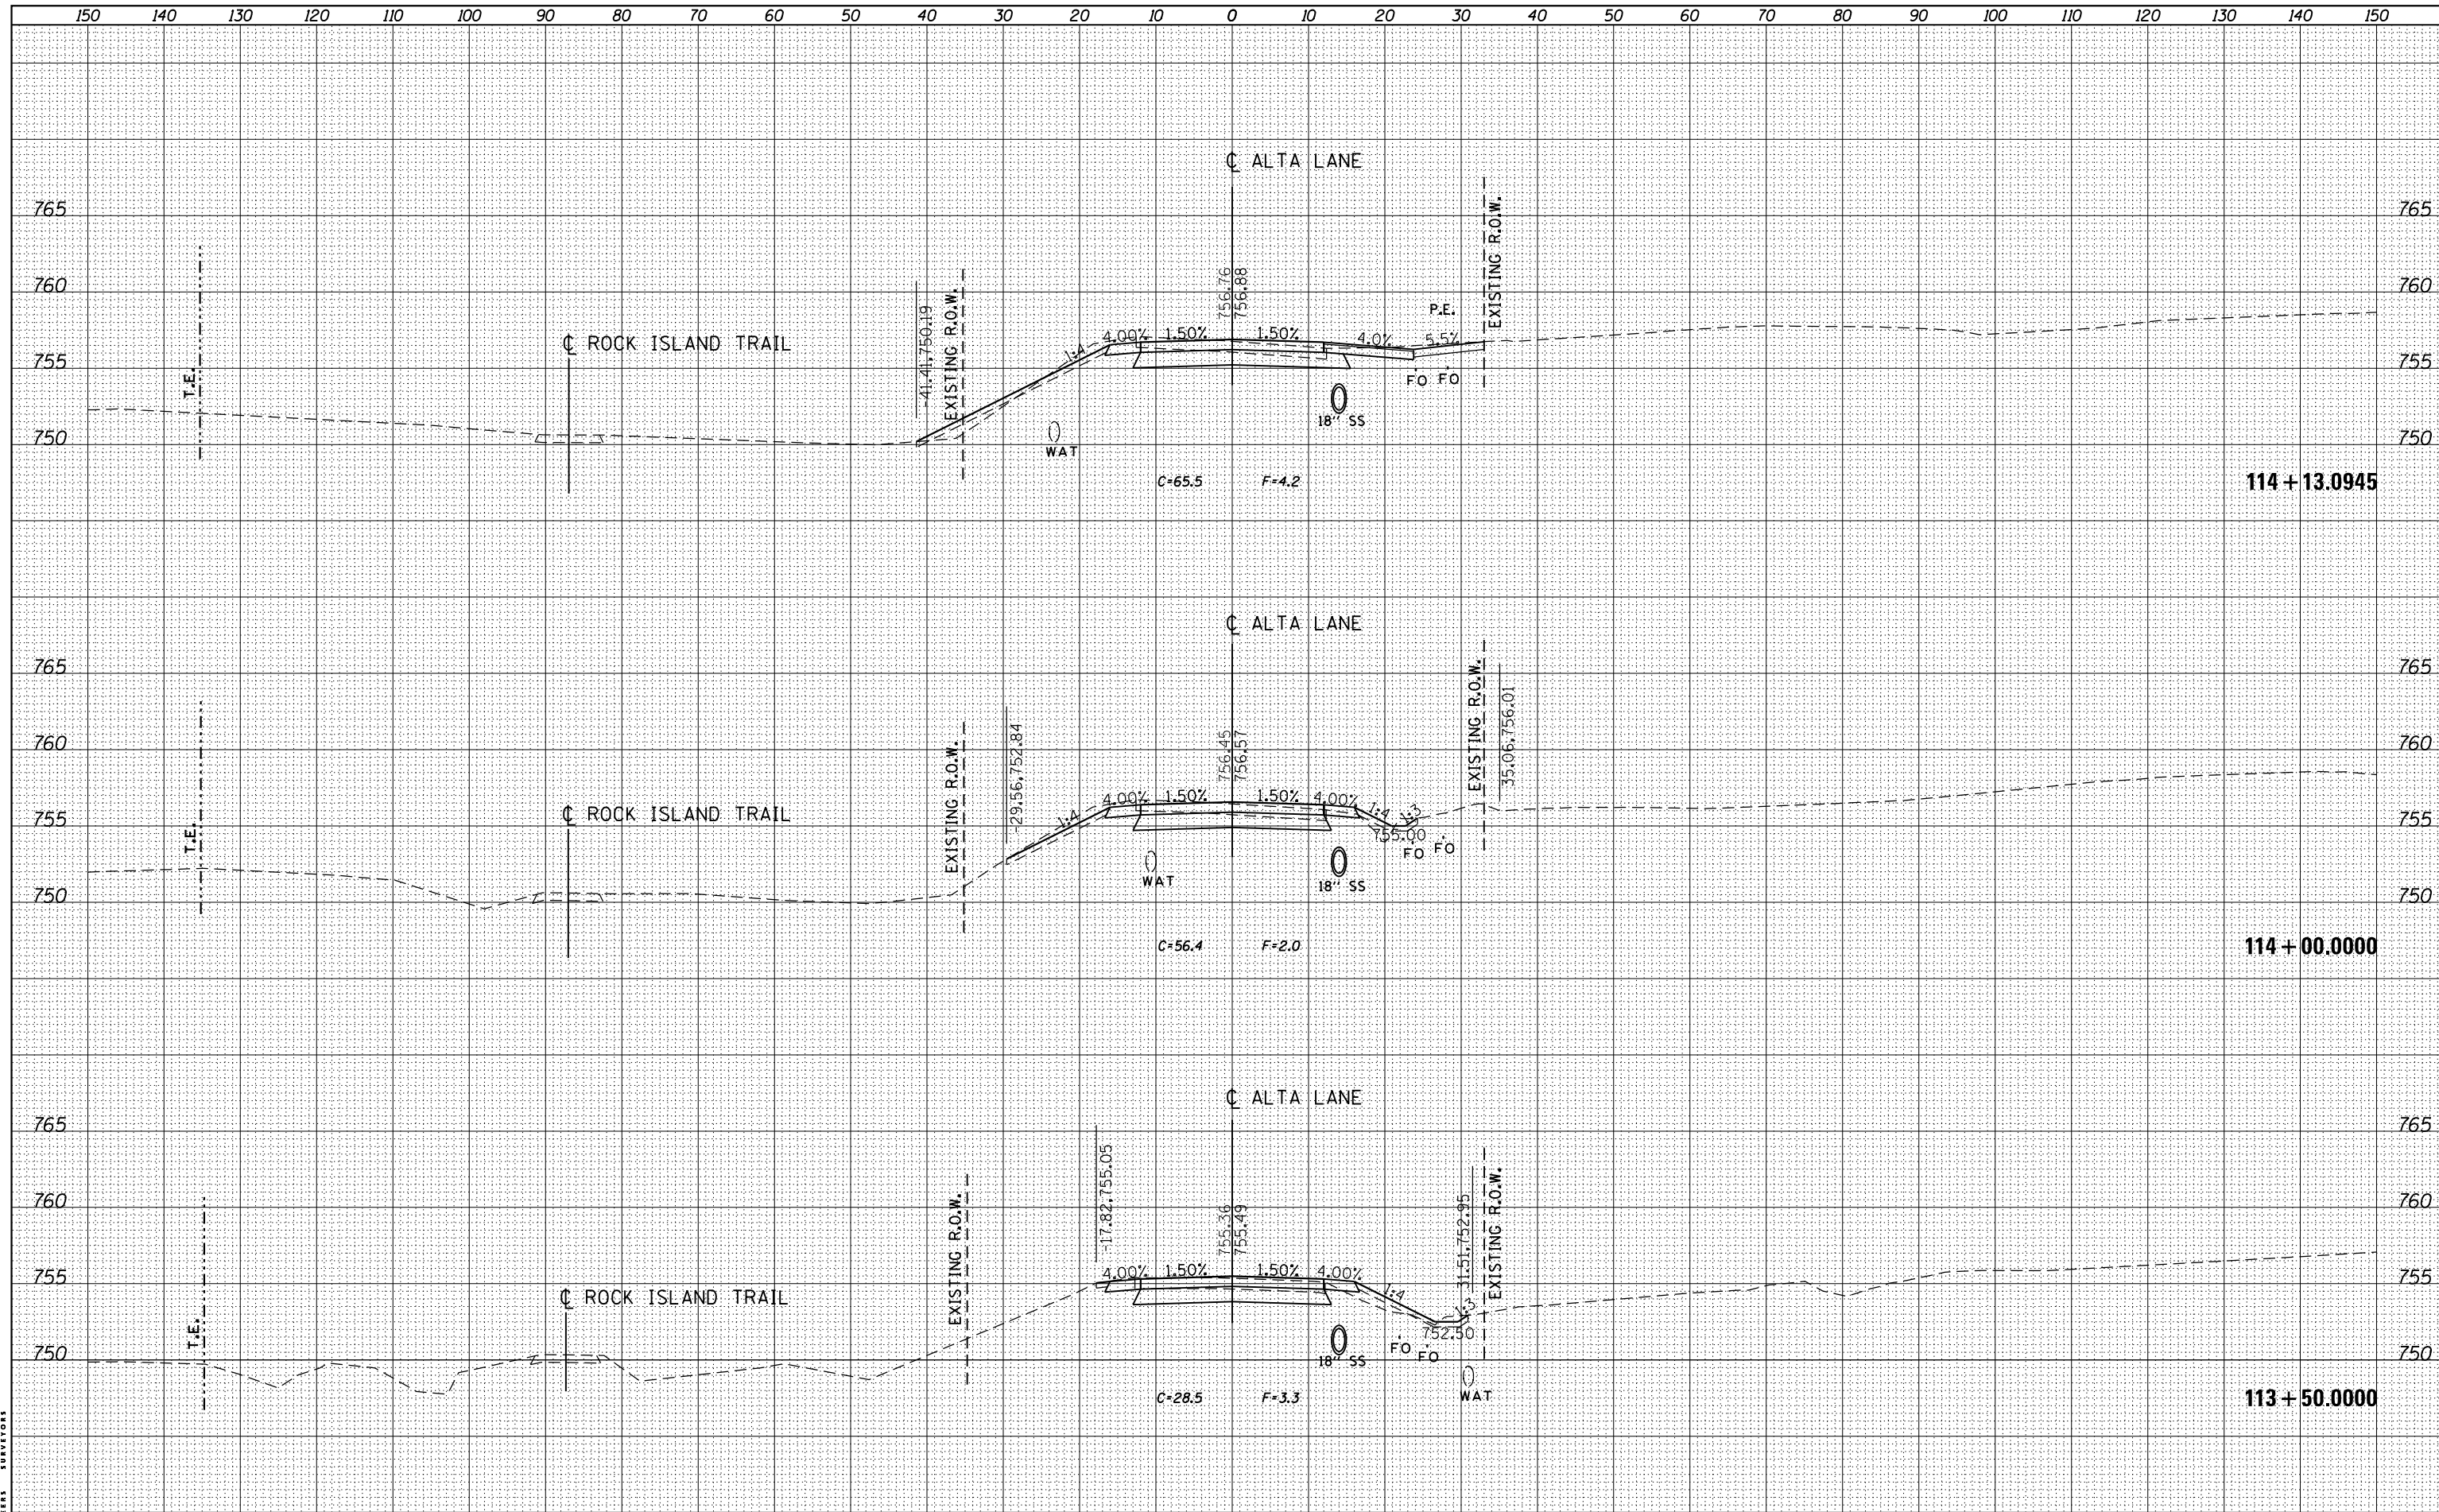

FILE NAME =	USER NAME = boswanson	DESIGNED -	REVISED -	STATE OF ILLINOIS DEPARTMENT OF TRANSPORTATION	ALLEN ROAD IMPROVEMENTS ALTA LANE CROSS SECTIONS	F.A.U. RTE.	SECTION	COUNTY	TOTAL SHEETS	SHEET NO.
S:\237\2013\23713009_00\AllenRdPh11\CADD\CADD	Sheets\0468683-sht-xsc-AL TALN.dgn	DRAWN -	REVISED -			6584	105; (72-7HB)BY	PEORIA	487	476
Default	PLOT SCALE = 20.0000' / in.	CHECKED -	REVISED -			6585				
	PLOT DATE = 1/28/2014	DATE -	REVISED -			CONTRACT NO. 68683		ILLINOIS FED. AID PROJECT		