


DATE	
BY	
SURVEYED	
PLOTTED	
TEMPLATE	
AREAS	
CHECKED	
NO.	

DATE	
BY	
SURVEYED	
PLOTTED	
TEMPLATE	
AREAS	
CHECKED	
NO.	

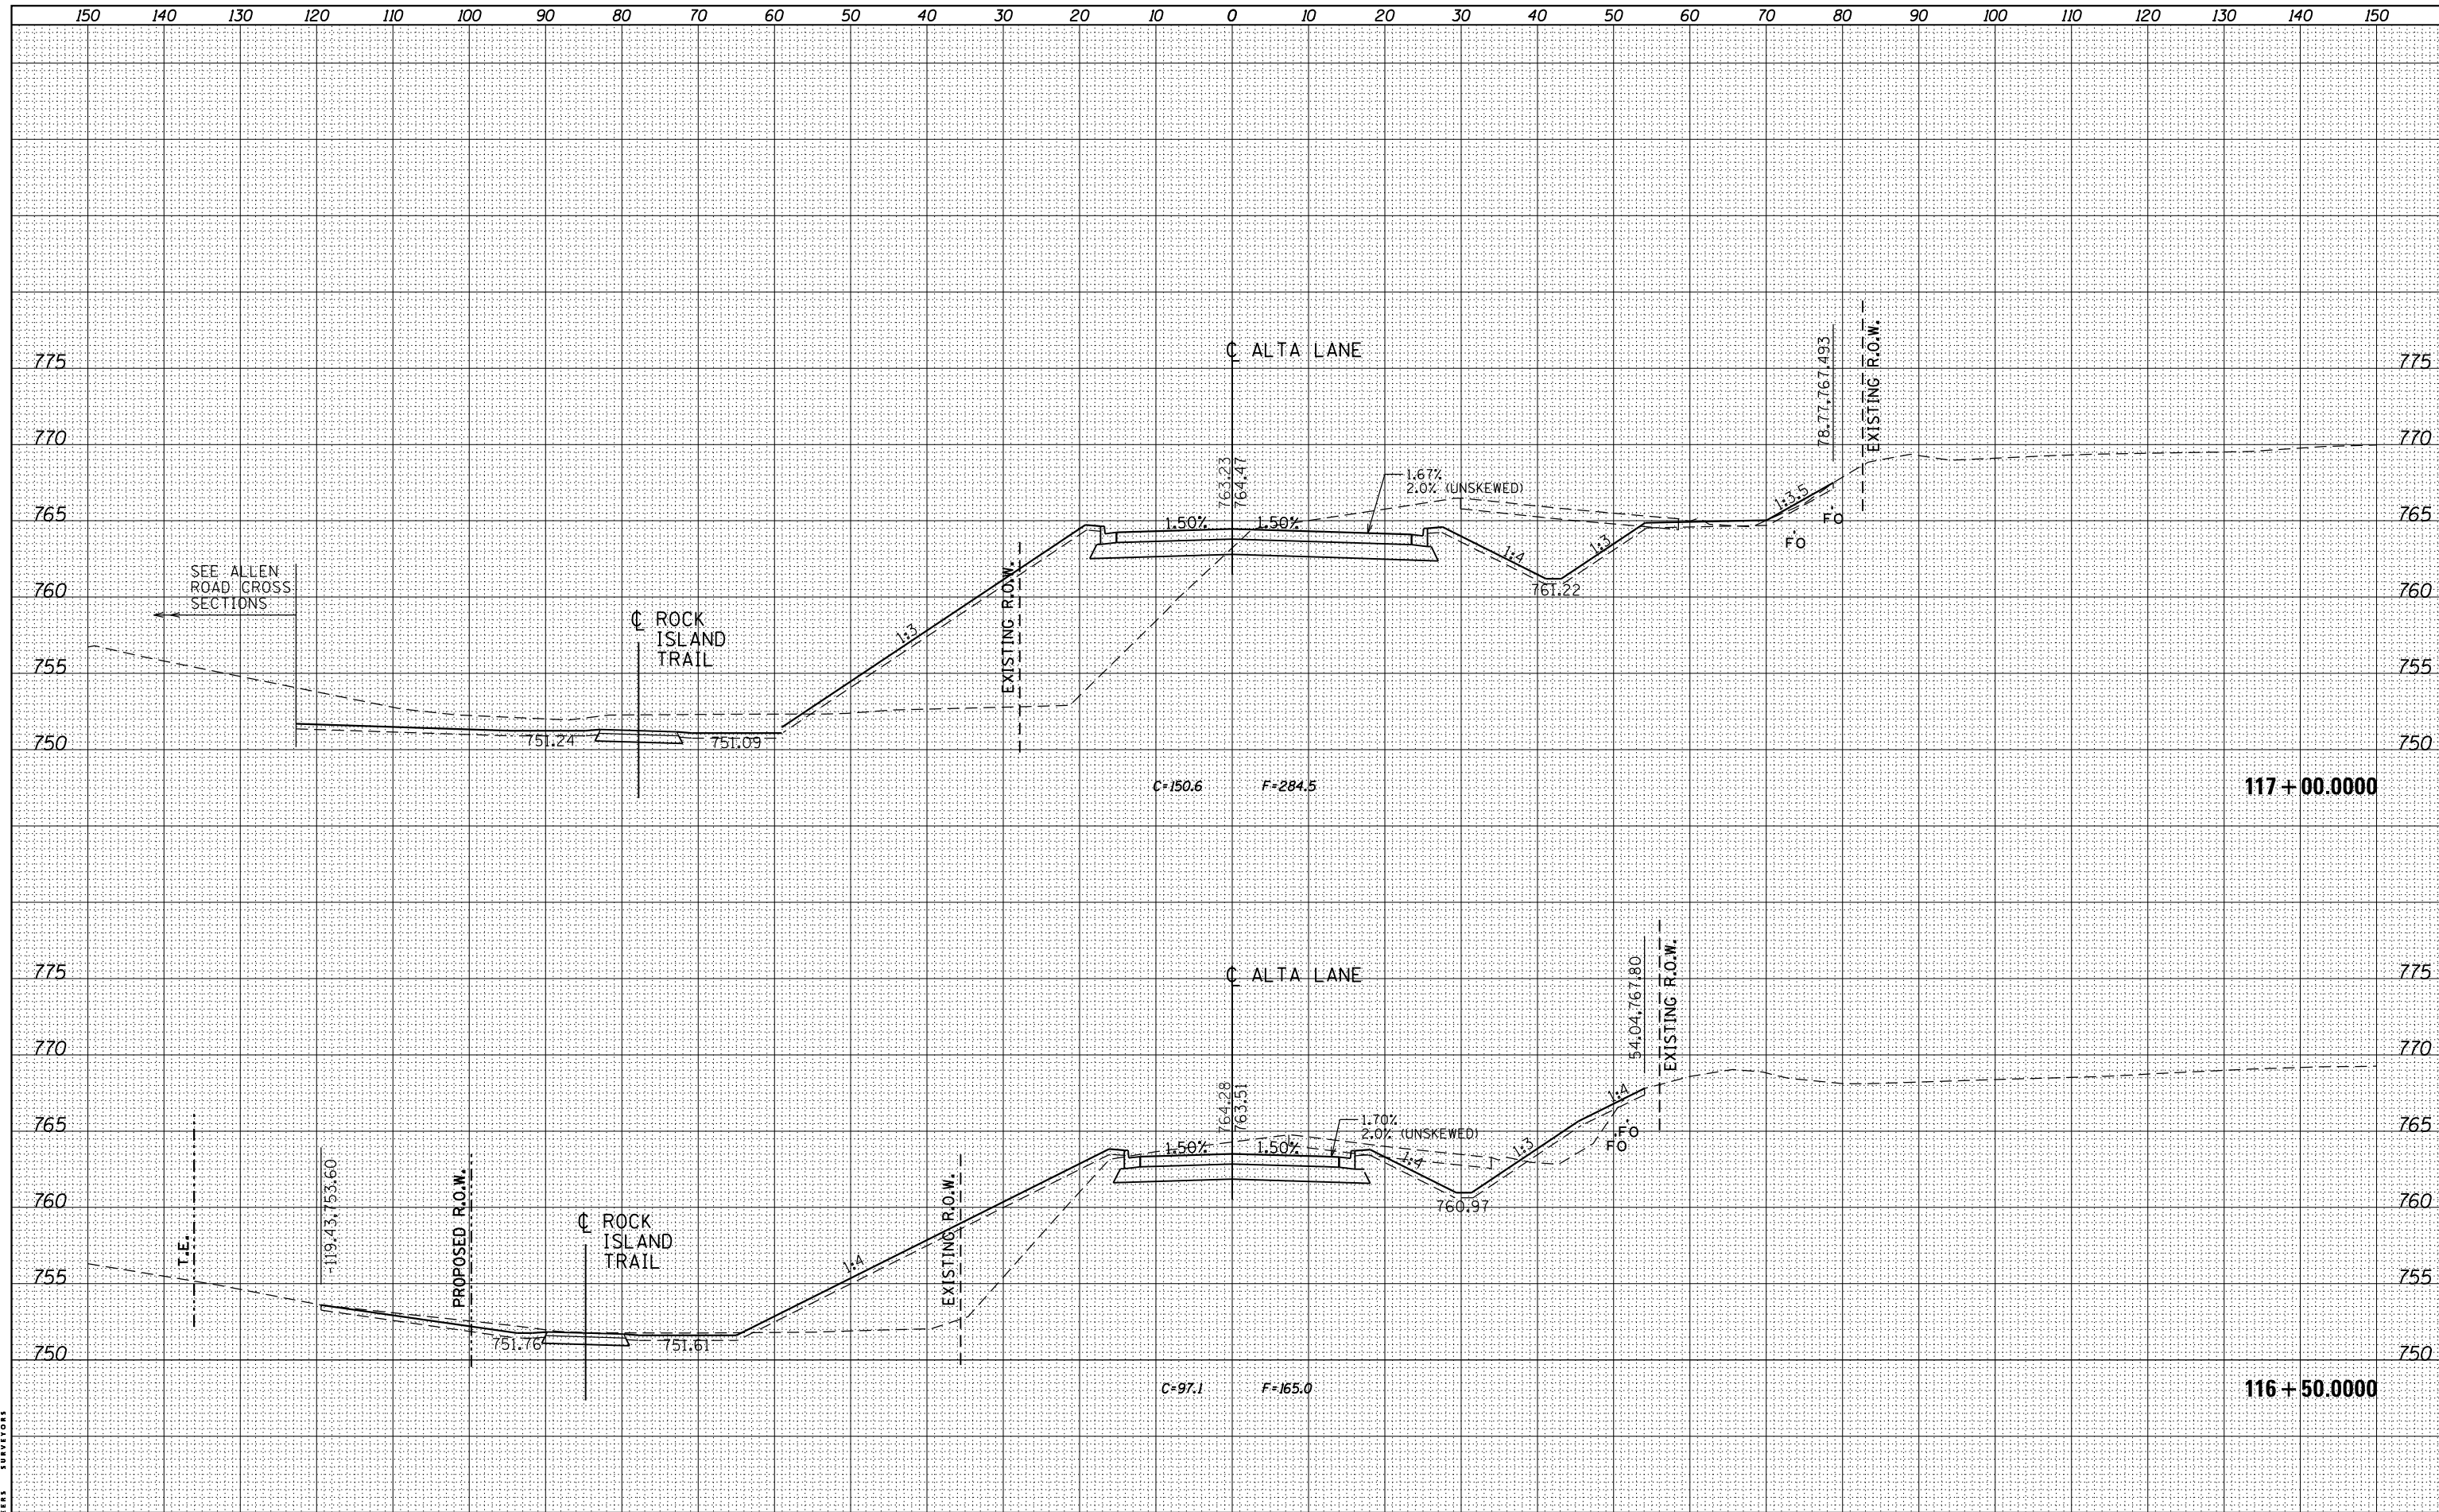

MAURER-STUTZ
ENGINEERS SURVEYORS

FILE NAME =	USER NAME = baswanson	DESIGNED -	REVISED -	STATE OF ILLINOIS DEPARTMENT OF TRANSPORTATION	ALLEN ROAD IMPROVEMENTS ALTA LANE CROSS SECTIONS	F.A.U. R.T.E.	SECTION	COUNTY	TOTAL SHEETS	SHEET NO.
S:\237\2013\23713009_00\AllenRdPh11\CADD\CADD	Sheets\0468683-sht-xsc-AL.TALN.dgn	DRAWN -	REVISED -			6584	105; (72-7HB)BY	PEORIA	487	479
PLOT SCALE = 20.0000' / in.		CHECKED -	REVISED -			6585				
PLOT DATE = 1/28/2014		DATE -	REVISED -			CONTRACT NO. 68683			ILLINOIS FED. AID PROJECT	