


DATE	
BY	
FINISHED SURVEY	
PLOTTED	
TEMPLATE	
AREAS CHECKED	
NO.	

DATE	
BY	
ORIGINAL SURVEY	
PLOTTED	
TEMPLATE	
AREAS CHECKED	
NO.	

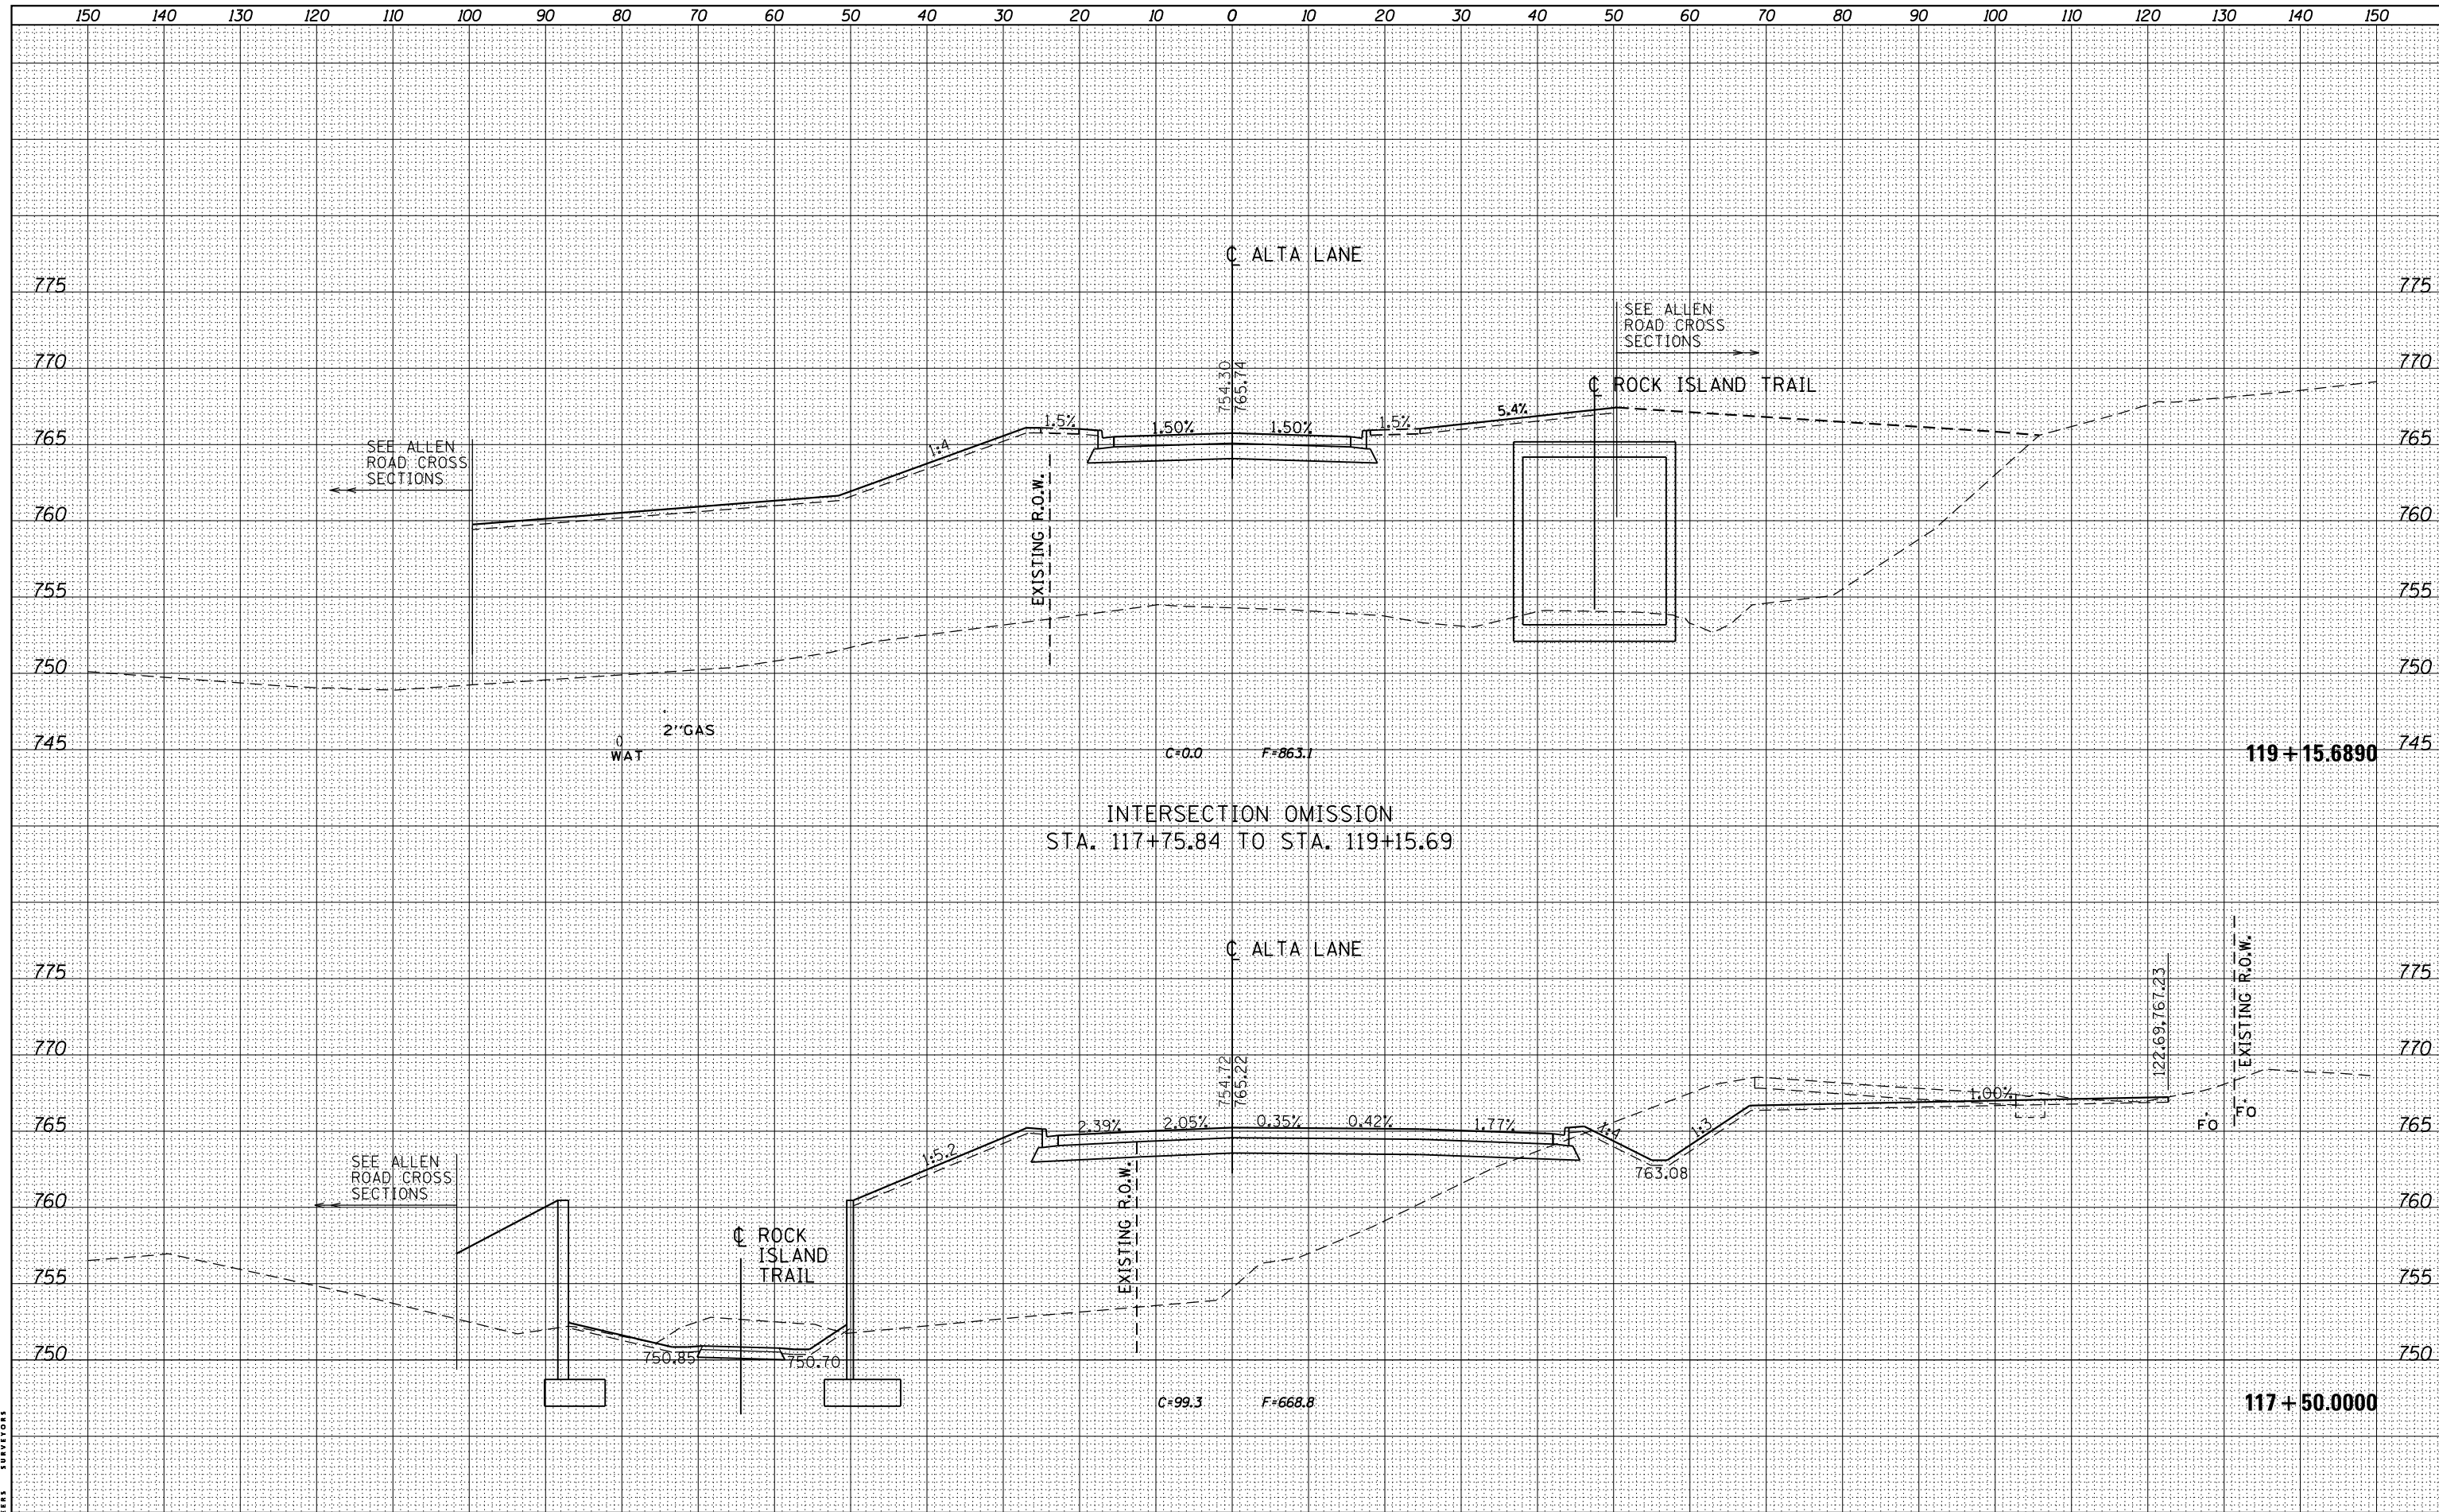

MAURER-STUTZ
ENGINEERS SURVEYORS

FILE NAME =	USER NAME = boswanson	DESIGNED -	REVISED -	STATE OF ILLINOIS DEPARTMENT OF TRANSPORTATION	ALLEN ROAD IMPROVEMENTS ALTA LANE CROSS SECTIONS	F.A.U. RTE.	SECTION	COUNTY	TOTAL SHEETS	SHEET NO.	
S:\237\2013\23713009\00\AllenRdPh1\CADD\CADD	Sheets\0468683-sht-xsc-AL TALN.dgn	DRAWN -	REVISED -			6584	105; (72-7HB)BY	PEORIA	487	480	
Default	PLOT SCALE = 20.0000' / in.	CHECKED -	REVISED -			6585					CONTRACT NO. 68683
	PLOT DATE = 1/28/2014	DATE -	REVISED -			SCALE: SHEET OF SHEETS STA. 117+50.0000 TO STA. 119+15.6890		ILLINOIS FED. AID PROJECT			