


TEMPORARY CABLE DIAGRAM

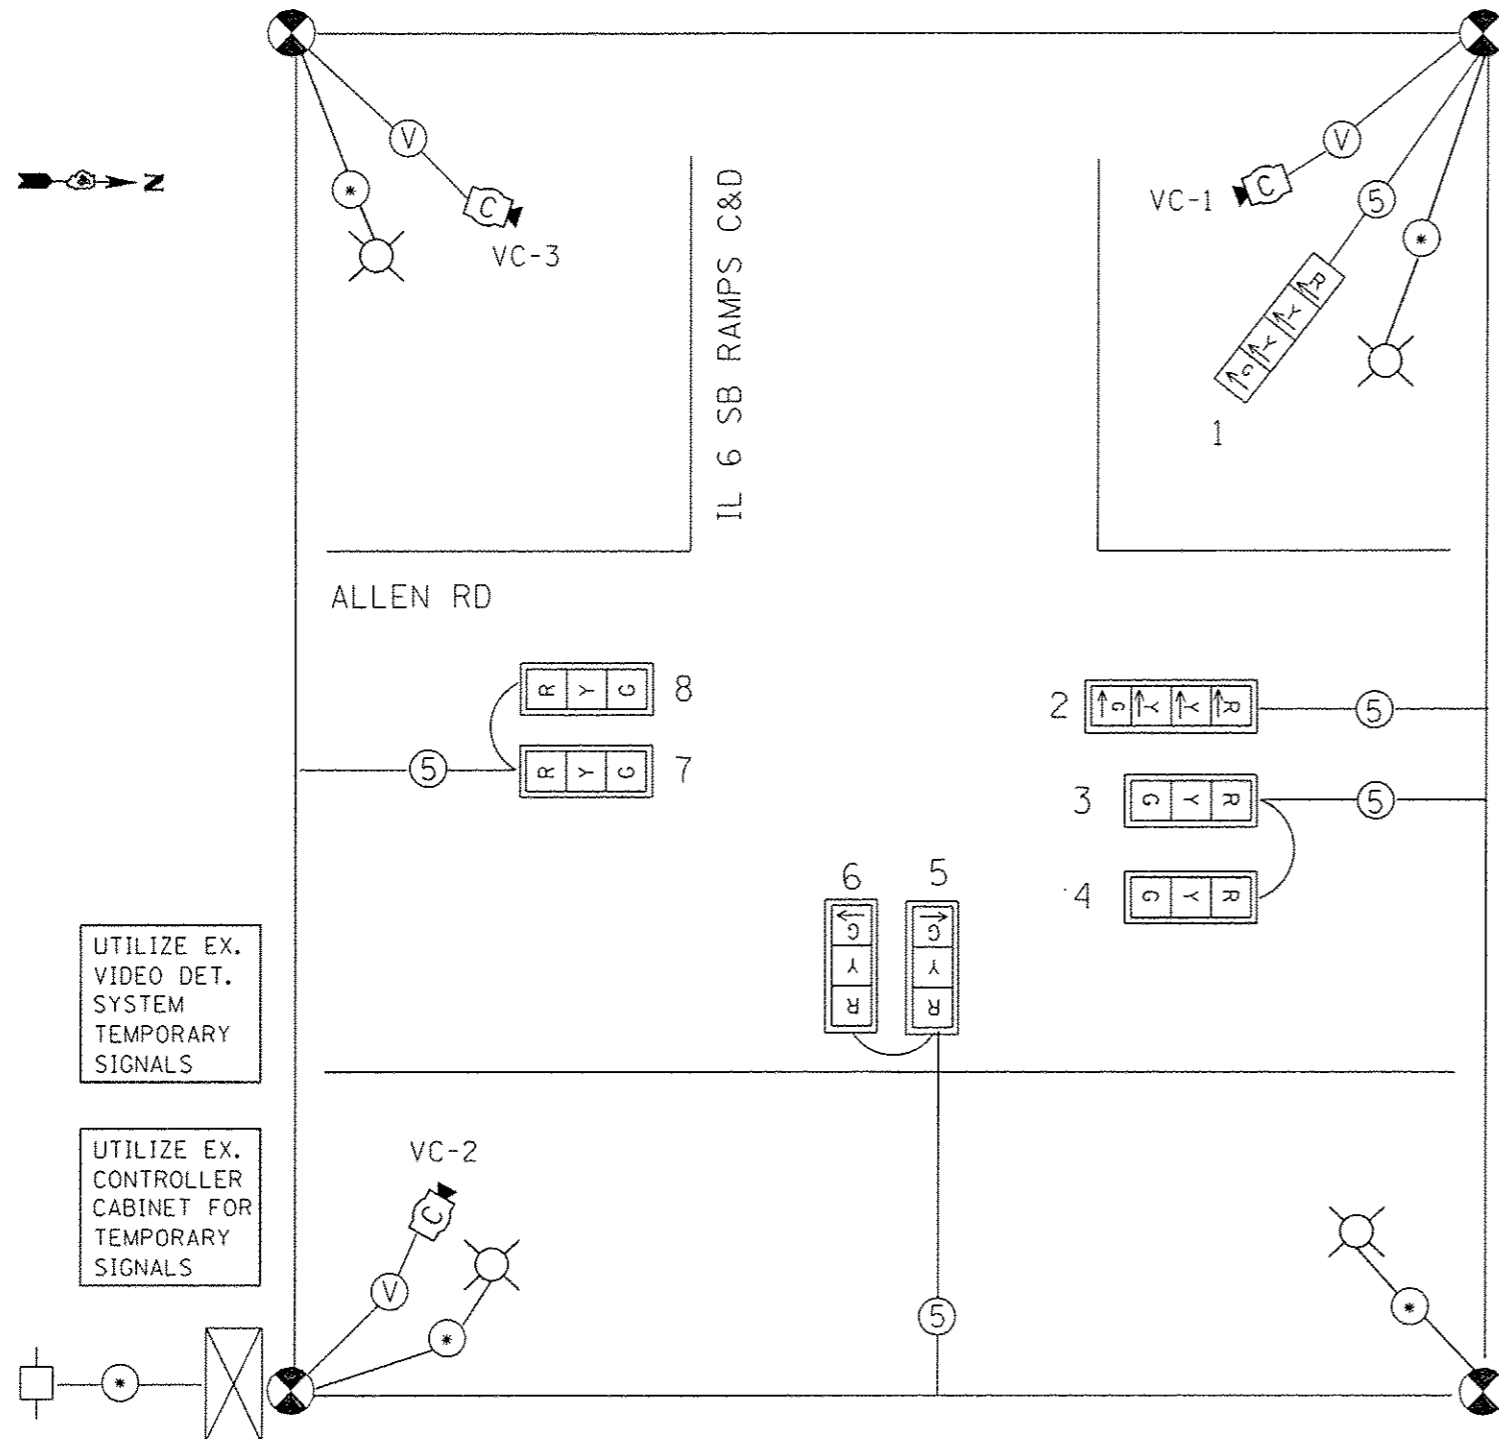


UTILIZE EX. VIDEO DET. SYSTEM TEMPORARY SIGNALS


UTILIZE EX. CONTROLLER CABINET FOR TEMPORARY SIGNALS



TEMP. CONTROLLER (UTILIZE EX. CONT)

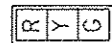

TEMP. 3 SEC. SIGNAL HEAD W/BACKPLATE

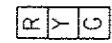

TEMP. 3 SEC. SIGNAL HEAD



TEMP. 5/C NO. 14 SIGNAL CABLE



TEMP. VIDEO DETECTION CABLE



TEMP. CABLE (1/C NO. 6) X 3



TEMP. SERVICE INSTALLATION



TEMP. VIDEO DETECTION CAMERA UTILIZE EX. CAMERAS





WOOD POLE, CLASS 5, 45 FT.



TEMPORARY LUMINAIRE, 250 W, MULTI-MOUNT

TEMPORARY PHASE DIAGRAM

NAME OF INTERSECTION ALLEN RD & IL 6 SB RAMPS C&D
 EXISTING CONTROLLER: ECONOLITE ASC/2S (TS-2)
 TYPE IV CABINET, TS-2 BACKPANEL, MODIFY FOR FYA

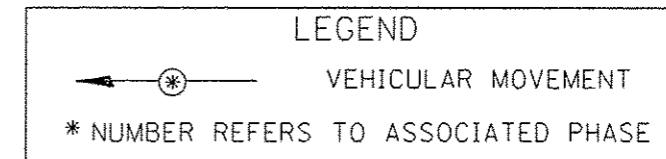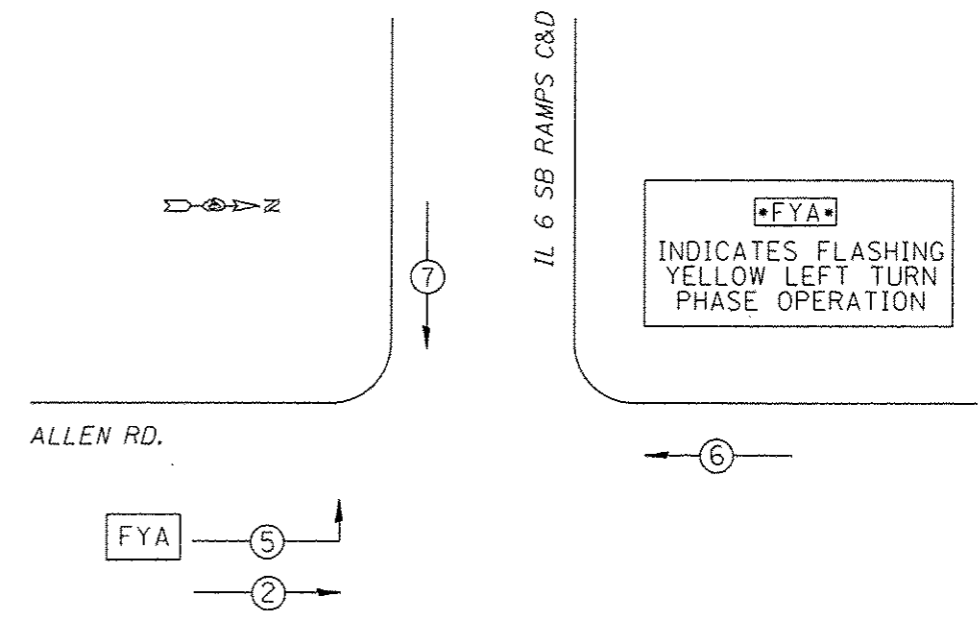

THE EXISTING CABINET SHALL BE MODIFIED FOR FYA OPERATION FOR USE WITH BOTH THE TEMPORARY AND PERMANENT TRAFFIC SIGNALS. THIS WORK WILL BE PAID FOR UNDER THE PAY ITEM FOR "MODIFY EXISTING CONTROLLER CABINET".

FILE NAME: p:\allen road\Allen Road Temporary Traf	USER NAME: hoxelder	DESIGNED: -	REVISED: -	STATE OF ILLINOIS DEPARTMENT OF TRANSPORTATION	TEMPORARY TRAFFIC SIGNAL CABLE PLAN AND PHASE DIAGRAM ALLEN ROAD & IL 6 SB RAMPS C & D	F.A.J. RTE.:	SECTION:	COUNTY:	TOTAL SHEETS:	SHEET NO.:
	ic Signals and Lighting (final 1-30-14).dgn	DRAWN: -	REVISED: -			6584	105; (72-7H)BY	PEORIA	487	109
	PLOT SCALE: 7/4.4337 1/4 in.	CHECKED: -	REVISED: -			CONTRACT NO. 68683				
	PLOT DATE: 1/30/2014	DATE: -	REVISED: -			FED. ROAD DIST. NO. ILLINOIS/FED. AID PROJECT				