


LT & RT STA 427+58.00 TO 433+05.16  
 LT STA 481+11.59 TO 483+57.65  
 LT & RT STA 496+89.67 TO 504+90.20  
 LT & RT STA 520+65.00 TO 531+73.93  
 LT & RT STA 542+35.10 TO 613+94.33  
 LT STA 613+94.33 TO 615+18.68

LT & RT STA 626+88.36 TO 641+68.02  
 LT STA 641+68.02 TO 642+04.11  
 LT & RT STA 646+79.83 TO 654+50.83  
 RT STA 654+50.83 TO 655+16.44  
 LT STA 659+75.76 TO 660+24.98  
 LT & RT STA 660+24.98 TO 662+87.44

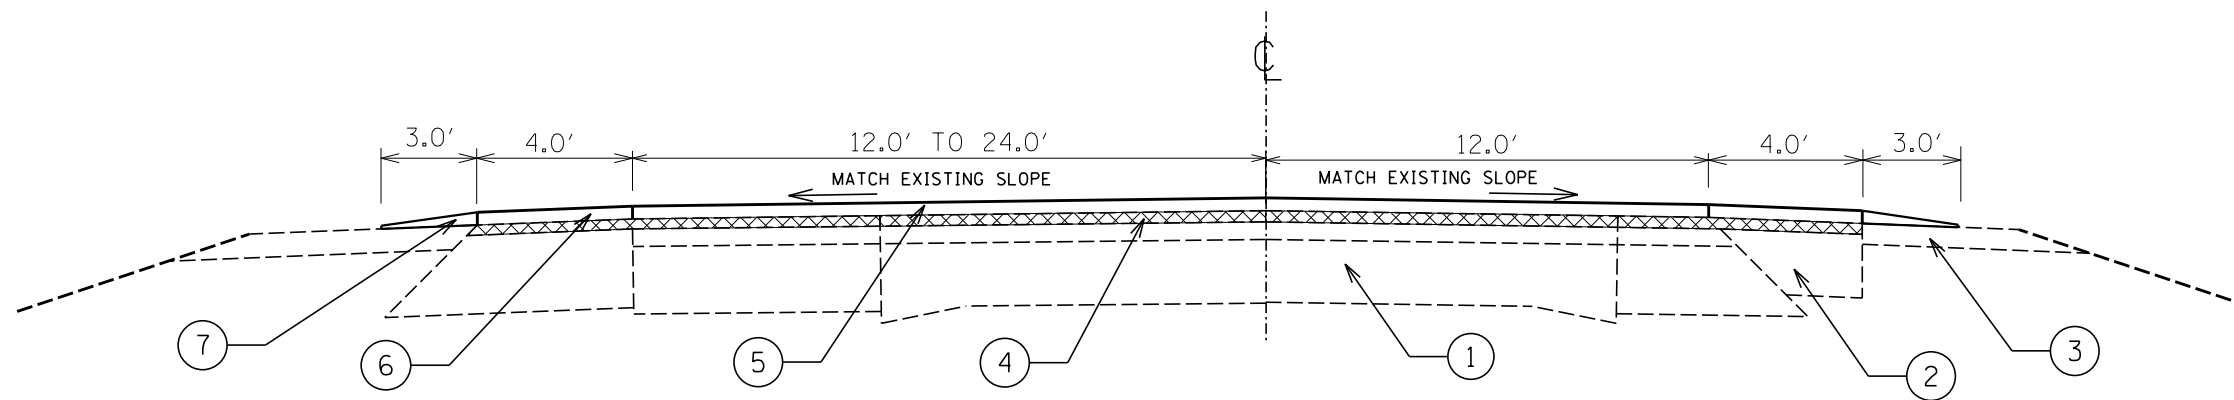

LT & RT STA 433+05.16 TO 458+84.42  
 LT STA 458+84.42 TO 461+85.08  
 LT STA 479+27.86 TO 479+77.07

- ① EXIST. PCC PAVEMENT W/OVERLAY
- ② EXIST. HMA SHOULDERS
- ③ EXIST. AGGREGATE SHOULDERS
- ④ PROP. HMA SURFACE REMOVAL 3/4"
- ⑤ PROP. POLY. HMA SURFACE CSE. MIX "D" N50 2"
- ⑥ PROP. HMA SURFACE CSE. MIX "C" N50 2"
- ⑦ PROP. AGGREGATE WEDGE SHOULDERS, TYPE B
- ⑧ PROP. HMA SURFACE REMOVAL (VARIABLE DEPTH)

FILE NAME =	USER NAME = mendezpj	DESIGNED -	REVISED -
S:\GEN\DRAW\STD&PLNS\SQUAD11\68980\468980 Plans.dgn		DRAWN -	REVISED -
Default	PLOT SCALE = 40.0000' / in.	CHECKED -	REVISED -
	PLOT DATE = 1/30/2014	DATE -	REVISED -

STATE OF ILLINOIS  
 DEPARTMENT OF TRANSPORTATION

TYPICAL SECTIONS

SCALE: SHEET 1 OF 6 SHEETS STA. TO STA.

F.A.P. RTE.	SECTION	COUNTY	TOTAL SHEETS	SHEET NO.
310	(104,105)RS-4	MERCER	32	7
CONTRACT NO. 68980				
ILLINOIS FED. AID PROJECT				