


LT & RT STA 504+90.20 to 520+65.00

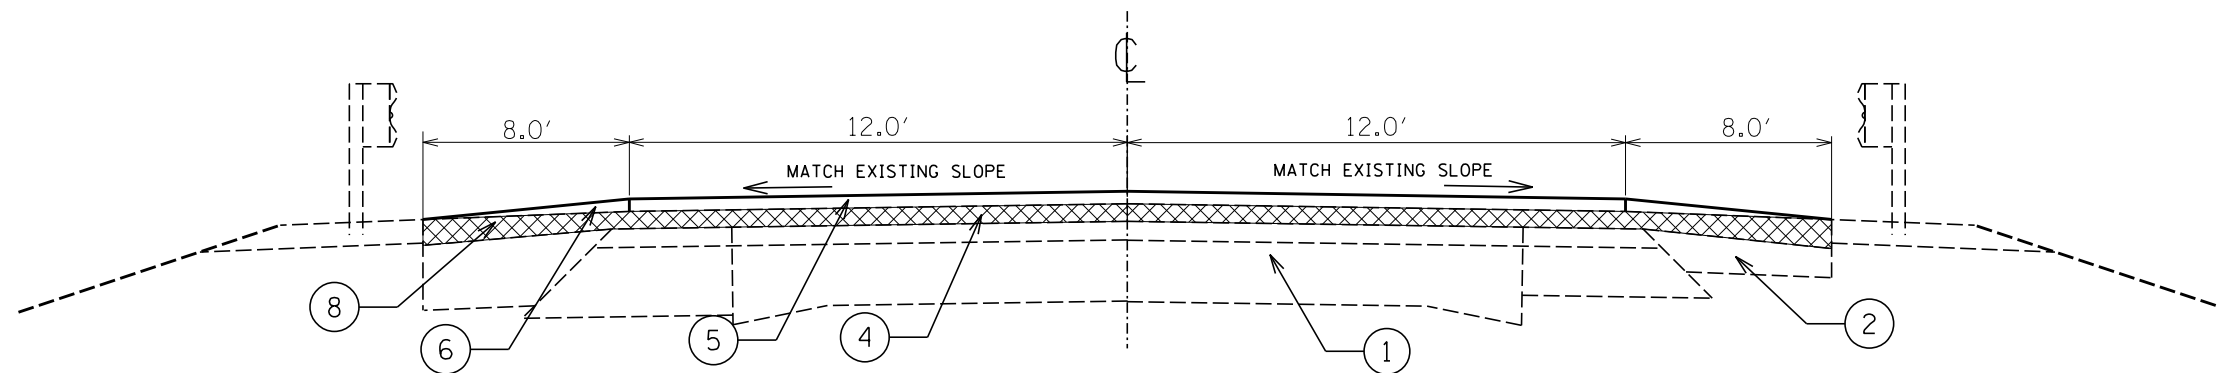

LT & RT STA 532+06.73 to 533+77.34

LT & RT STA 540+44.91 to 541+98.10

RT STA 614+36.98 to 615+92.63


LT STA 615+61.33 to 615+92.63

RT STA 617+76.13 to 618+06.78

LT STA 617+76.13 to 619+31.77

(SEE DETAIL B BELOW)

- ① EXIST. PCC PAVEMENT W/OVERLAY
- ② EXIST. HMA SHOULDERS
- ③ EXIST. AGGREGATE SHOULDERS
- ④ PROP. HMA SURFACE REMOVAL 3/4"
- ⑤ PROP. POLY. HMA SURFACE CSE. MIX "D" N50 2"
- ⑥ PROP. HMA SURFACE CSE. MIX "C" N50 2"
- ⑦ PROP. AGGREGATE WEDGE SHOULDERS, TYPE B
- ⑧ PROP. HMA SURFACE REMOVAL (VARIABLE DEPTH)

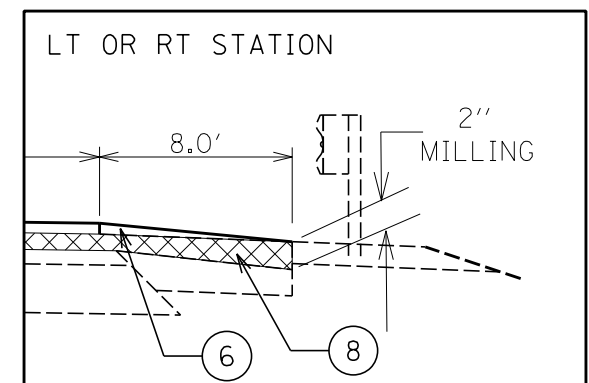

DETAIL B

FILE NAME =	USER NAME = mendezp.j	DESIGNED -	REVISED -
S:\GEN\DRAW\STD&PLNS\SQUAD11\68980\468980 Plans.dgn		DRAWN -	REVISED -
Default	PLOT SCALE = 40.0000' / in.	CHECKED -	REVISED -
	PLOT DATE = 1/30/2014	DATE -	REVISED -

STATE OF ILLINOIS
DEPARTMENT OF TRANSPORTATION

TYPICAL SECTIONS

SCALE: SHEET 4 OF 6 SHEETS STA. TO STA.

F.A.P. RTE.	SECTION	COUNTY	TOTAL SHEETS	SHEET NO.
310	(104,105)RS-4	MERCER	32	10
CONTRACT NO. 68980				
ILLINOIS FED. AID PROJECT				