


NOTE

Location and Quantities of Riprap shall be verified with the Resident Engineer before ordering any material.

Drawing not to scale. For Information only.

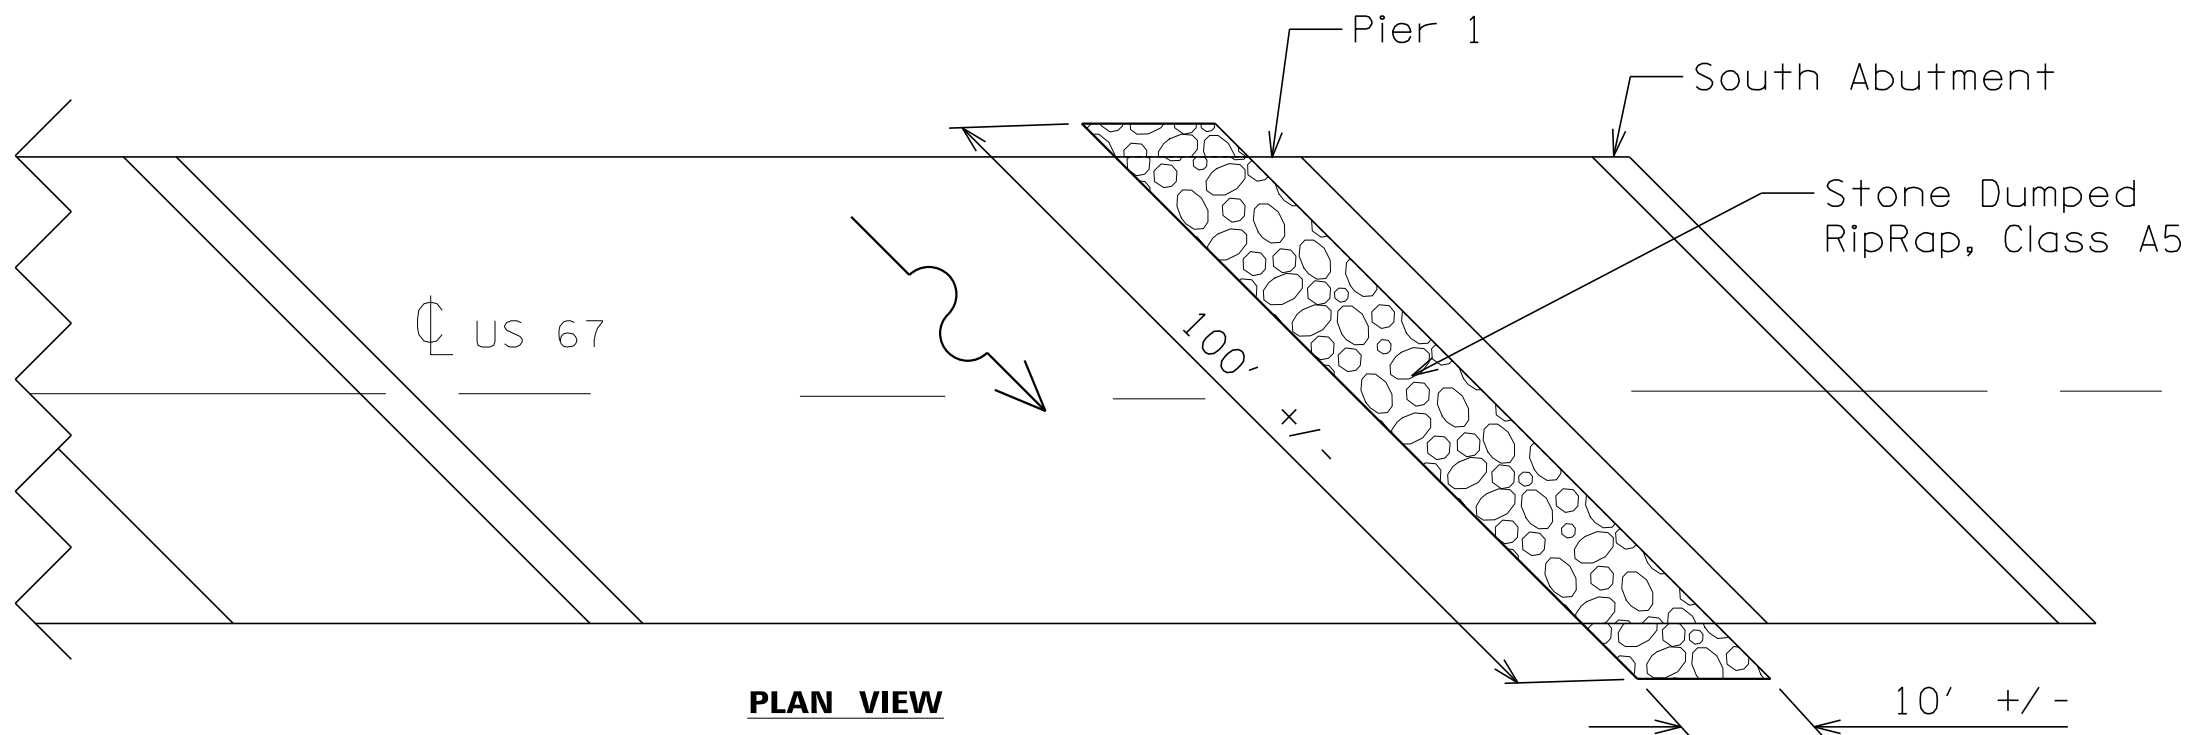

FILE NAME =	USER NAME = mendezp.j	DESIGNED -	REVISED -	STATE OF ILLINOIS DEPARTMENT OF TRANSPORTATION	RIPRAP PLACEMENT EDWARDS RIVER (STRUCTURE #066-0017)	F.A.P. RTE.	SECTION	COUNTY	TOTAL SHEETS	SHEET NO.	
S:\GEN\DRAWING\STD&PLNS\SQUAD11\68980\468980 Plans.dgn	PLOT SCALE = 40.0000' / in.	DRAWN -	REVISED -			310	(104,105)RS-4	MERCER	32	18	
Default	PLOT DATE = 1/30/2014	CHECKED -	REVISED -			CONTRACT NO. 68980					
		DATE -	REVISED -			ILLINOIS FED. AID PROJECT					