


DATE	
BY	
FINAL SURVEY	SURVEYED
NOTE BOOK	PLOTTED
NO.	TEMPLATE
	AREAS CHECKED

DATE	
BY	
ORIGINAL SURVEY	SURVEYED
NOTE BOOK	PLOTTED
NO.	TEMPLATE
	AREAS CHECKED

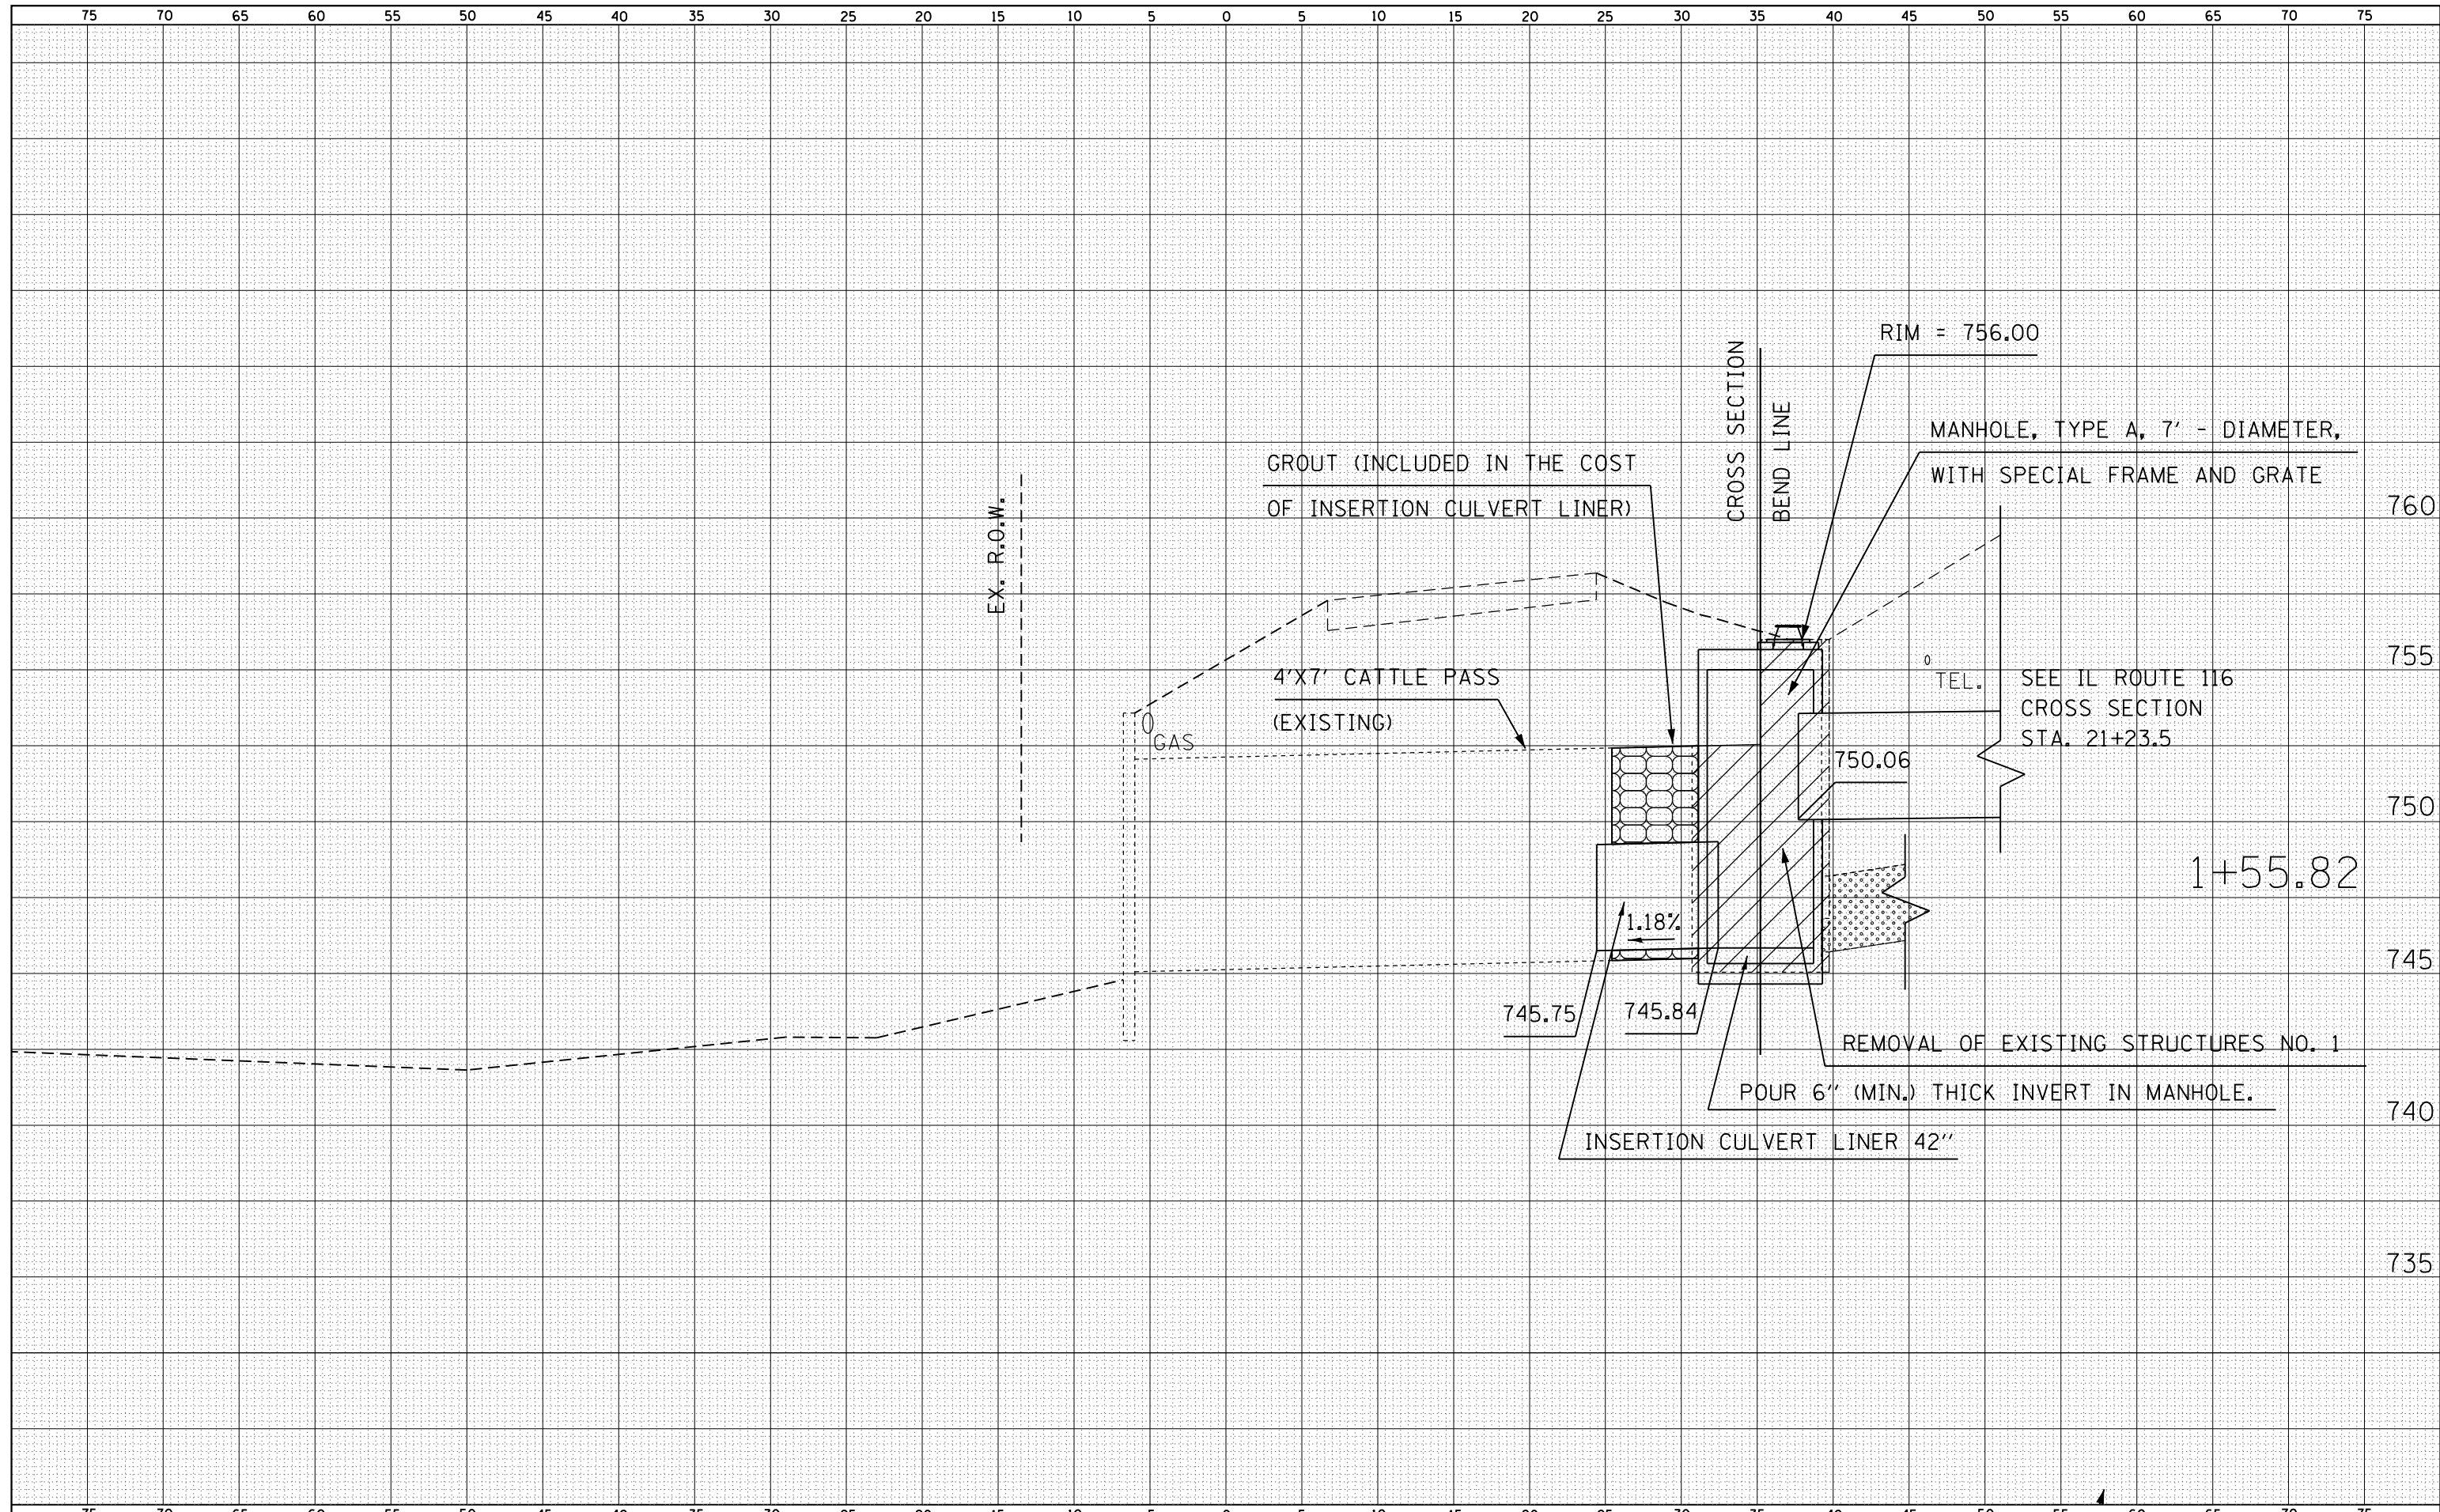

FILE NAME = Farmington Culvert Repair Plan - Revisions due

USER NAME = aubreys	DESIGNED - KJH	REVISED -
to Cattle Farmer Stuborness April 2014.dgn	DRAWN - JGJ	REVISED -
PLOT SCALE = 100.0000' / in.	CHECKED - KJH	REVISED -
PLOT DATE = 4/2/2014	DATE -	REVISED -

**STATE OF ILLINOIS
DEPARTMENT OF TRANSPORTATION**

ENTRANCE CROSS SECTIONS

SCALE: SHEET OF SHEETS STA. TO STA.

F.A.P. RTE.	SECTION	COUNTY	TOTAL SHEETS	SHEET NO.
669	17CR	PEORIA	20	19
CONTRACT NO. 68B27				
ILLINOIS FED. AID PROJECT				