


**EXISTING TYPICAL SECTION
(NTS)**
 From Sta. 30+81 to Sta. 104+45
 Lt. Shoulder begins at Sta. 30+82
 From Sta. 105+85 to Sta. 134+43
 From Sta. 135+82 to Sta. 193+79
 Lt. Shoulder ends at Sta. 192+17

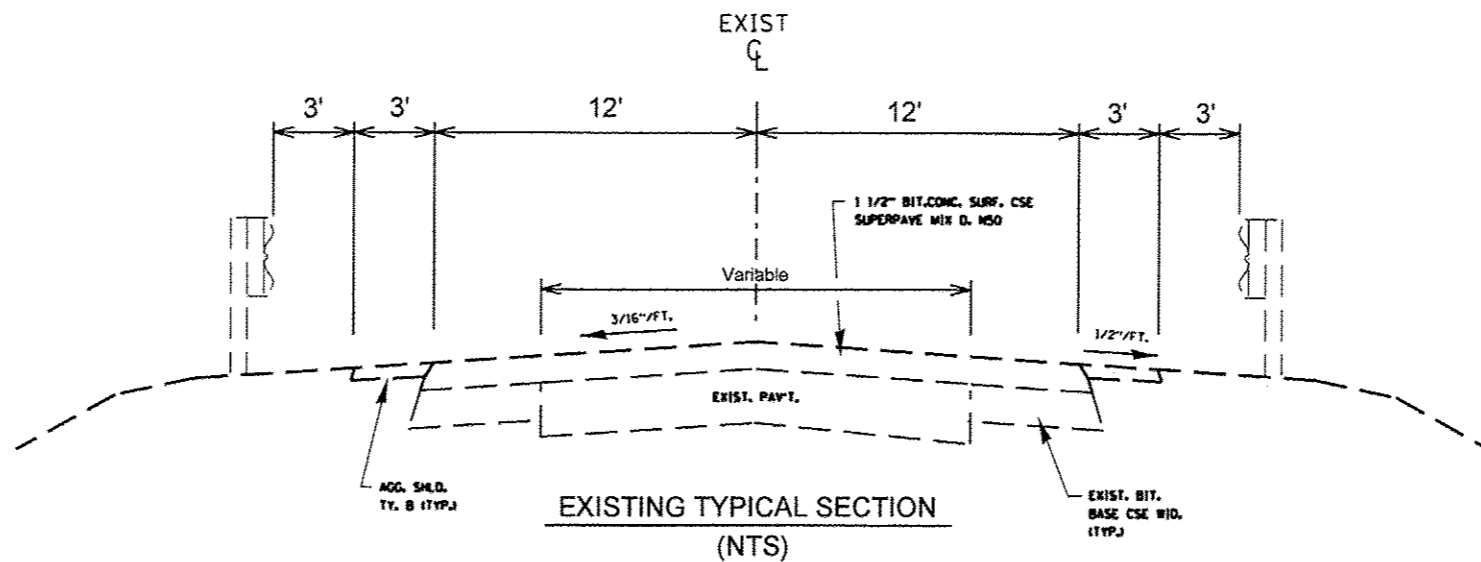

**EXISTING TYPICAL SECTION
(NTS)**
 From Sta. 104+45 to Sta. 105+85
 Rt. Guardrail from Sta. 104+45 to 105+49
 Lt. Guardrail from Sta. 104+80 to 105+85
 From Sta. 134+43 to Sta. 135+82
 Rt. Guardrail from Sta. 134+43 to 135+48
 Lt. Guardrail from Sta. 134+78 to 135+82

FILE NAME =	USER NAME = mockbs	DESIGNED -	REVISED -	STATE OF ILLINOIS DEPARTMENT OF TRANSPORTATION	TYPICAL SECTION				F.A.P. RTE.	SECTION	COUNTY	TOTAL SHEETS	SHEET NO.		
S:\GEN\DRAW\T\STD&PLNS\504013\68863\68863.dgn	PLOT SCALE = 80.0033' / in.	DRAWN -	REVISED -		SCALE:	SHEET	OF	SHEETS	STA.	TO STA.	698	1261	WOODFORD	15	3
Default	PLOT DATE = 1/30/2014	CHECKED -	REVISED -												
		DATE -	REVISED -												