



LEGEND:

- ①. EXISTING AGG. SHOULDERS
- ②. EXISTING PCC SHOULDERS
- ③. EXISTING PCC PAVEMENT
- ④. EXISTING SUBBASE
- ⑤. EXISTING HMA SHOULDERS
- ⑥. EXISTING HMA PAVEMENT
- ⑦. EXISTING C.C.C&G.
- ⑧. EXISTING RUMBLE STRIP
- ⑨. PROPOSED RUMBLE STRIP 16"

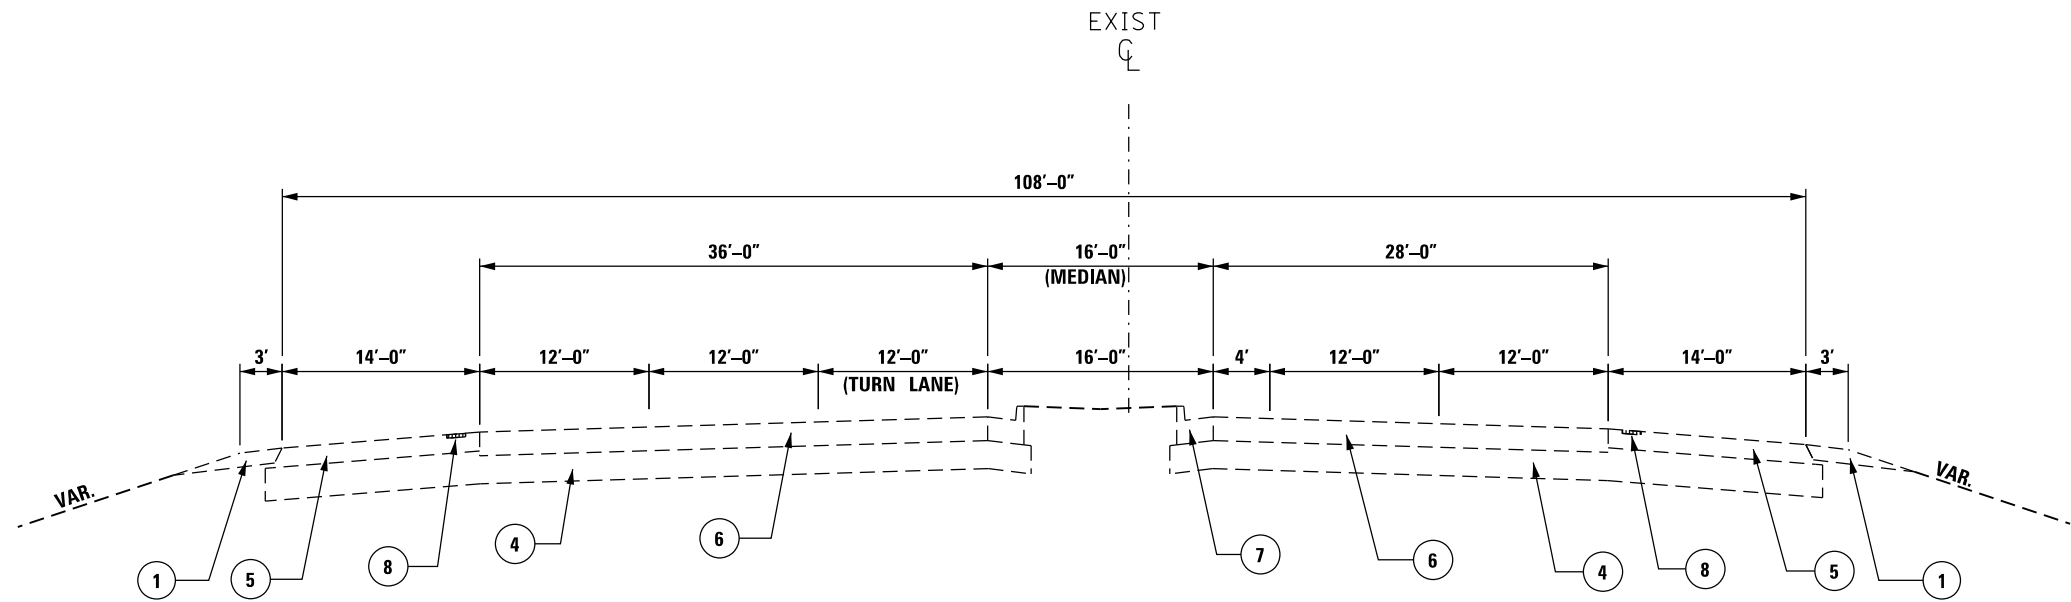

EXISTING TYPICAL SECTION US-24

FROM STA. 587 + 81.87 TO STA. 589 + 44.19

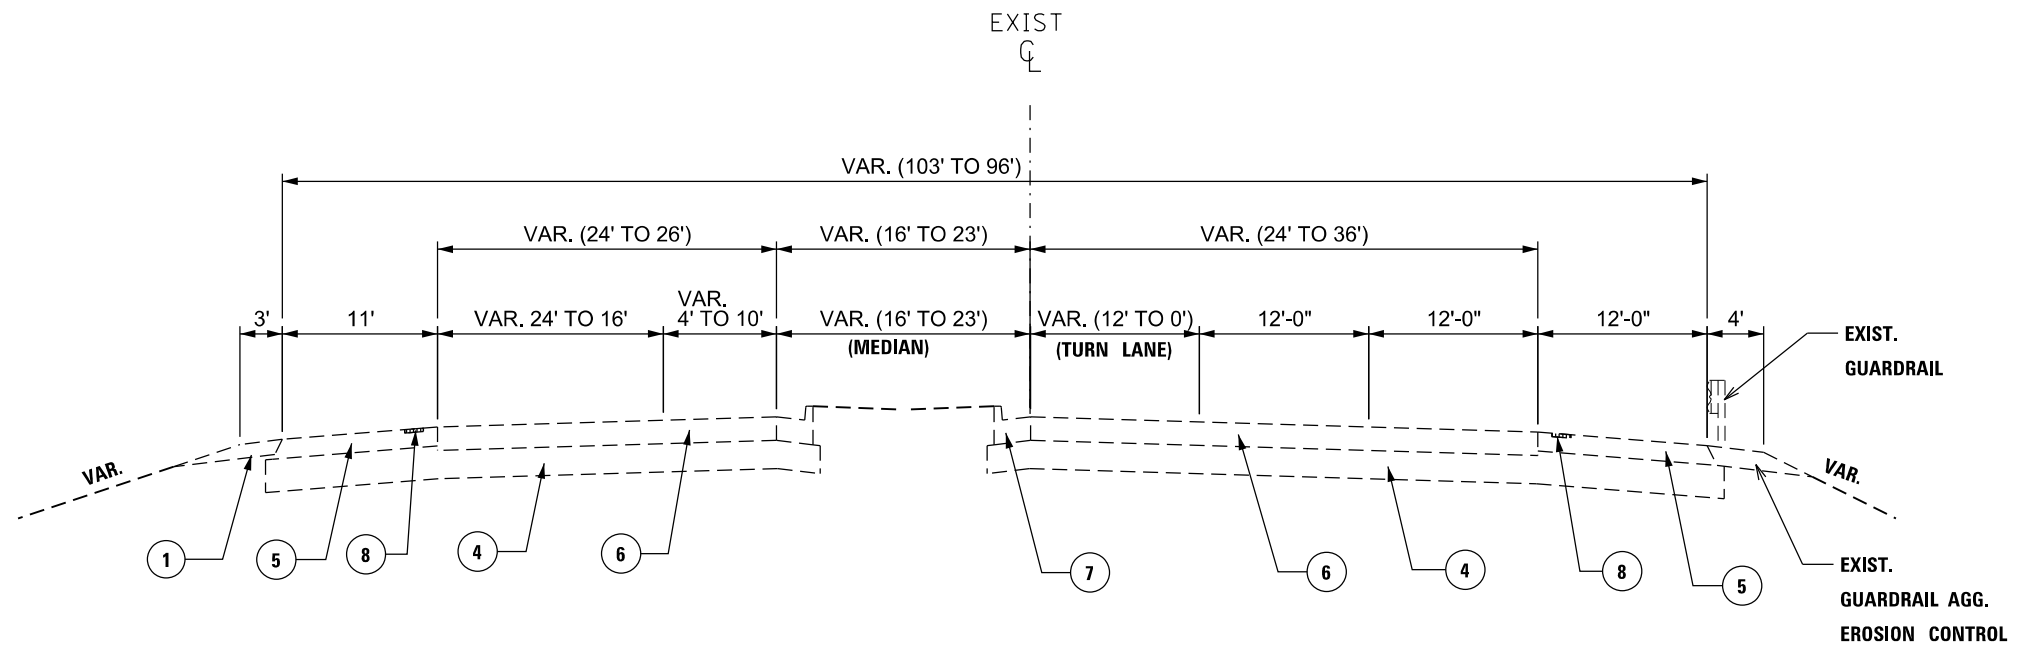

EXISTING TYPICAL SECTION US-24

FROM STA. 589 + 44.19 TO STA. 595 + 50.00

FILE NAME =	USER NAME = jonesros	DESIGNED -	REVISED -	STATE OF ILLINOIS DEPARTMENT OF TRANSPORTATION	EXISTING TYPICAL SECTIONS				F.A.I.	SECTION	COUNTY	TOTAL SHEETS	SHEET NO.
S:\GEN\DRAW\STD&PLNS\SQUAD13\Leo Projects\I-39 & US 24 Kingston Mine\Plansheets.dwg	PLotted	DRAWN -	REVISED -						39,317	.	VARIOUS	15	8
Default	PLOT SCALE = 80.0024' / in.	CHECKED -	REVISED -		SCALE: SHEET OF SHEETS STA. TO STA.				CONTRACT NO. 68B68				
	PLOT DATE = 2/6/2014	DATE -	REVISED -						ILLINOIS FED. AID PROJECT				

• 102(1-3) 1-5, 41-4; 62(2,3) 1-3