




SHOULDER RUMBLE STRIP 16"	
LOCATION	QTY. (FT.)
FROM RT. STA. 595+00.00 to RT. STA. 605+25.00	1025
FROM LT. STA. 601+42.56 to LT. STA. 605+25.00	382
TOTAL	1407

SIGN PANEL TYPE 1(CHEVRON)			
LOCATION	SIZE	NO. OF CHEVRONS	QTY. (SQFT.)
JOBSITE	24" X 30" OVERSIZED	11	55
TOTAL			55

NOTE: 5 SQFT PER SIGN PANEL

TELESCOPING STEEL SIGN POST		
LOCATION	NO. OF POSTS	QTY. (FT.)
FROM RT. STA. 509+93.00 to 606+95.00	11	165
TOTAL		165

NOTE: 15' PER SIGN SUPPORT

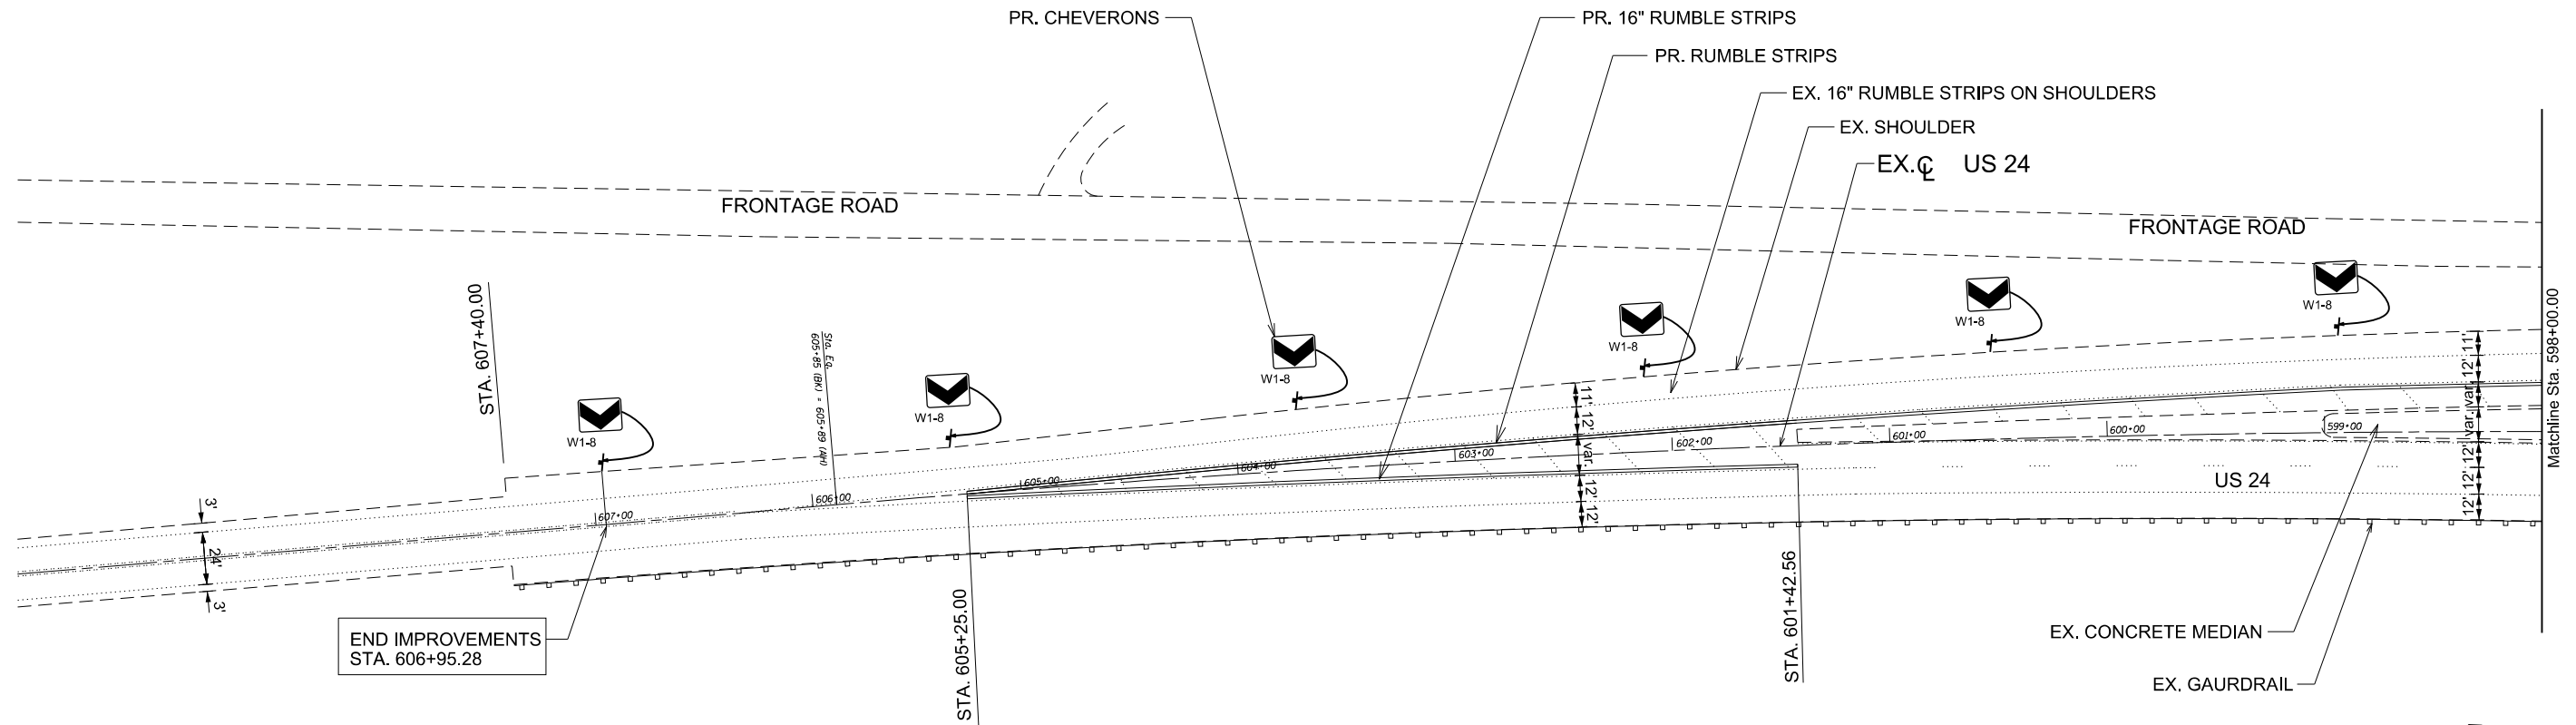

NOTE: DRAWING PROVIDED IS NOT A SURVEY ONLY A REPRESENTATION. DIMENSIONS ARE NOT TO SCALE.

FILE NAME =	USER NAME = jonesros	DESIGNED -	REVISED -
S:\GEN\DRAW\STD&PLNS\SQUAD13\Leo Projects\I-39 & US 24 Kingston Mine\Plansheets.dwg		DRAWN -	REVISED -
Default	PLOT SCALE = 80.0000' / in.	CHECKED -	REVISED -
	PLOT DATE = 2/7/2014	DATE -	REVISED -

STATE OF ILLINOIS
DEPARTMENT OF TRANSPORTATION

PLAN SHEET

SCALE: SHEET OF SHEETS STA. TO STA.

F.A.I. F.A.P. 39,317	SECTION .	COUNTY .	TOTAL SHEETS 15	SHEET NO. 13
CONTRACT NO. 68B68				
ILLINOIS FED. AID PROJECT				

• 102(1-3) I-5, 41-4; 62(2,3) I-3