



EXISTING TYPICAL ROADWAY CROSS SECTION

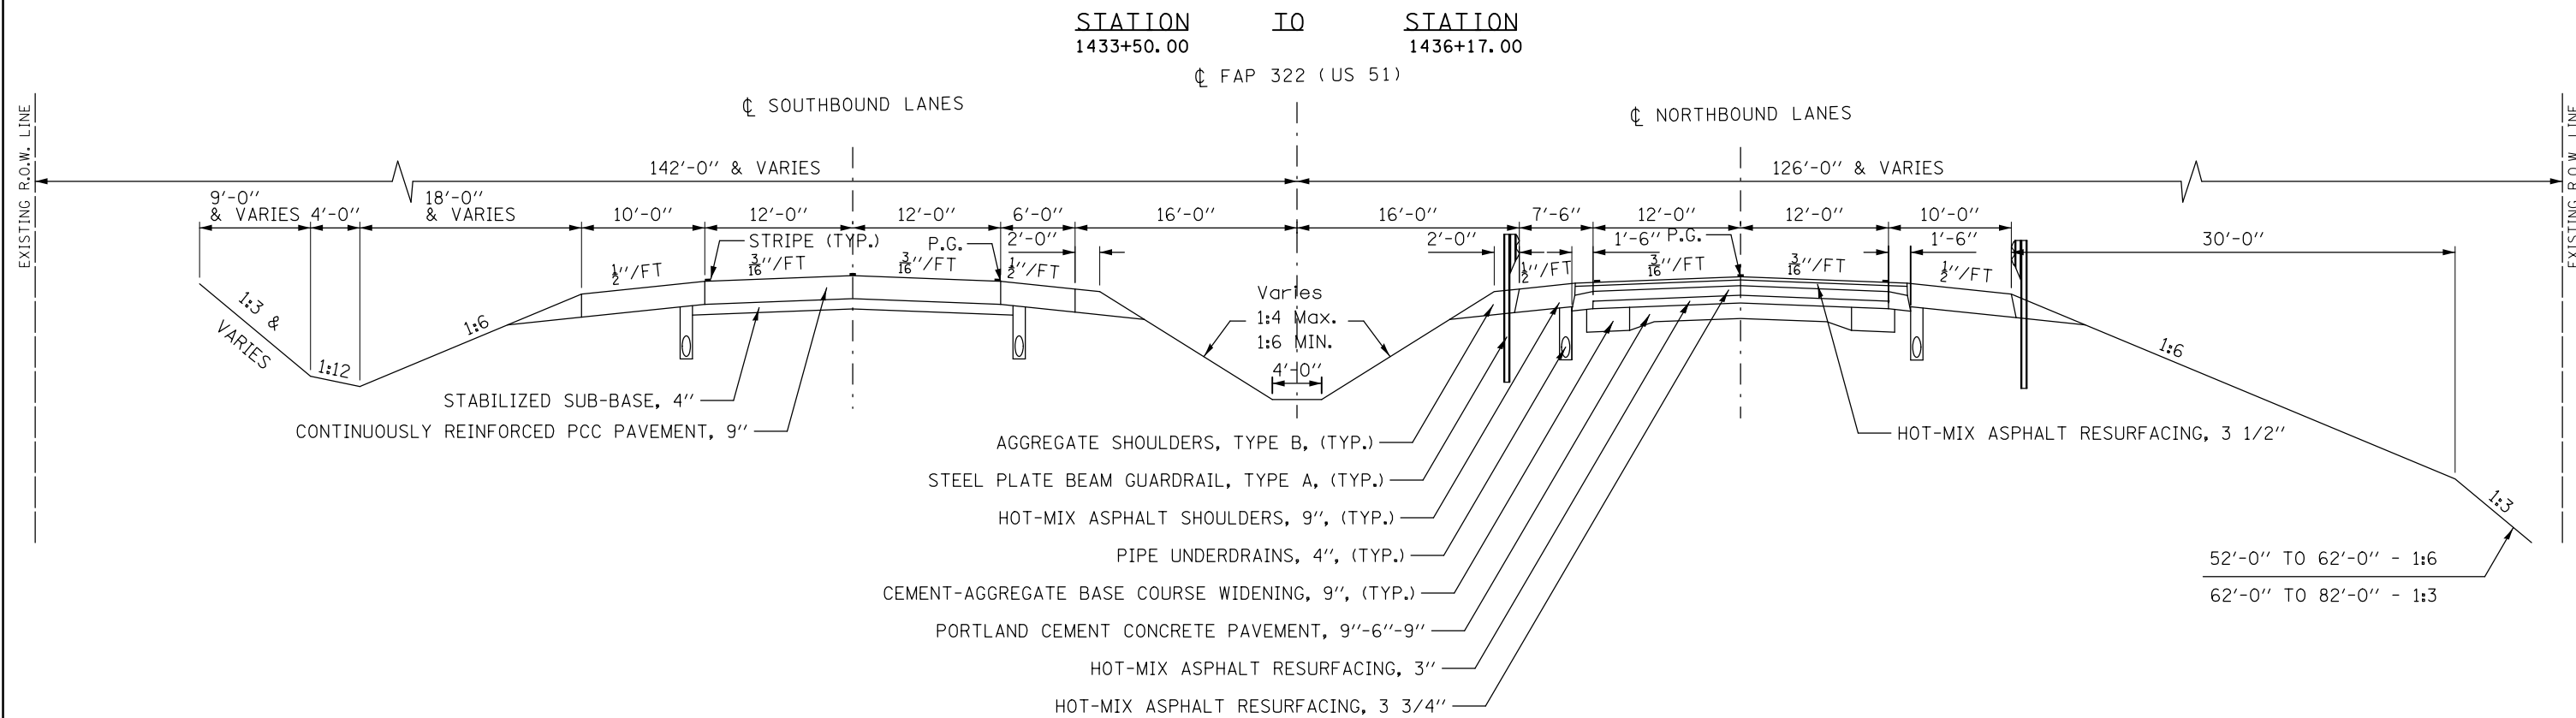

PROPOSED TYPICAL ROADWAY CROSS SECTION ①

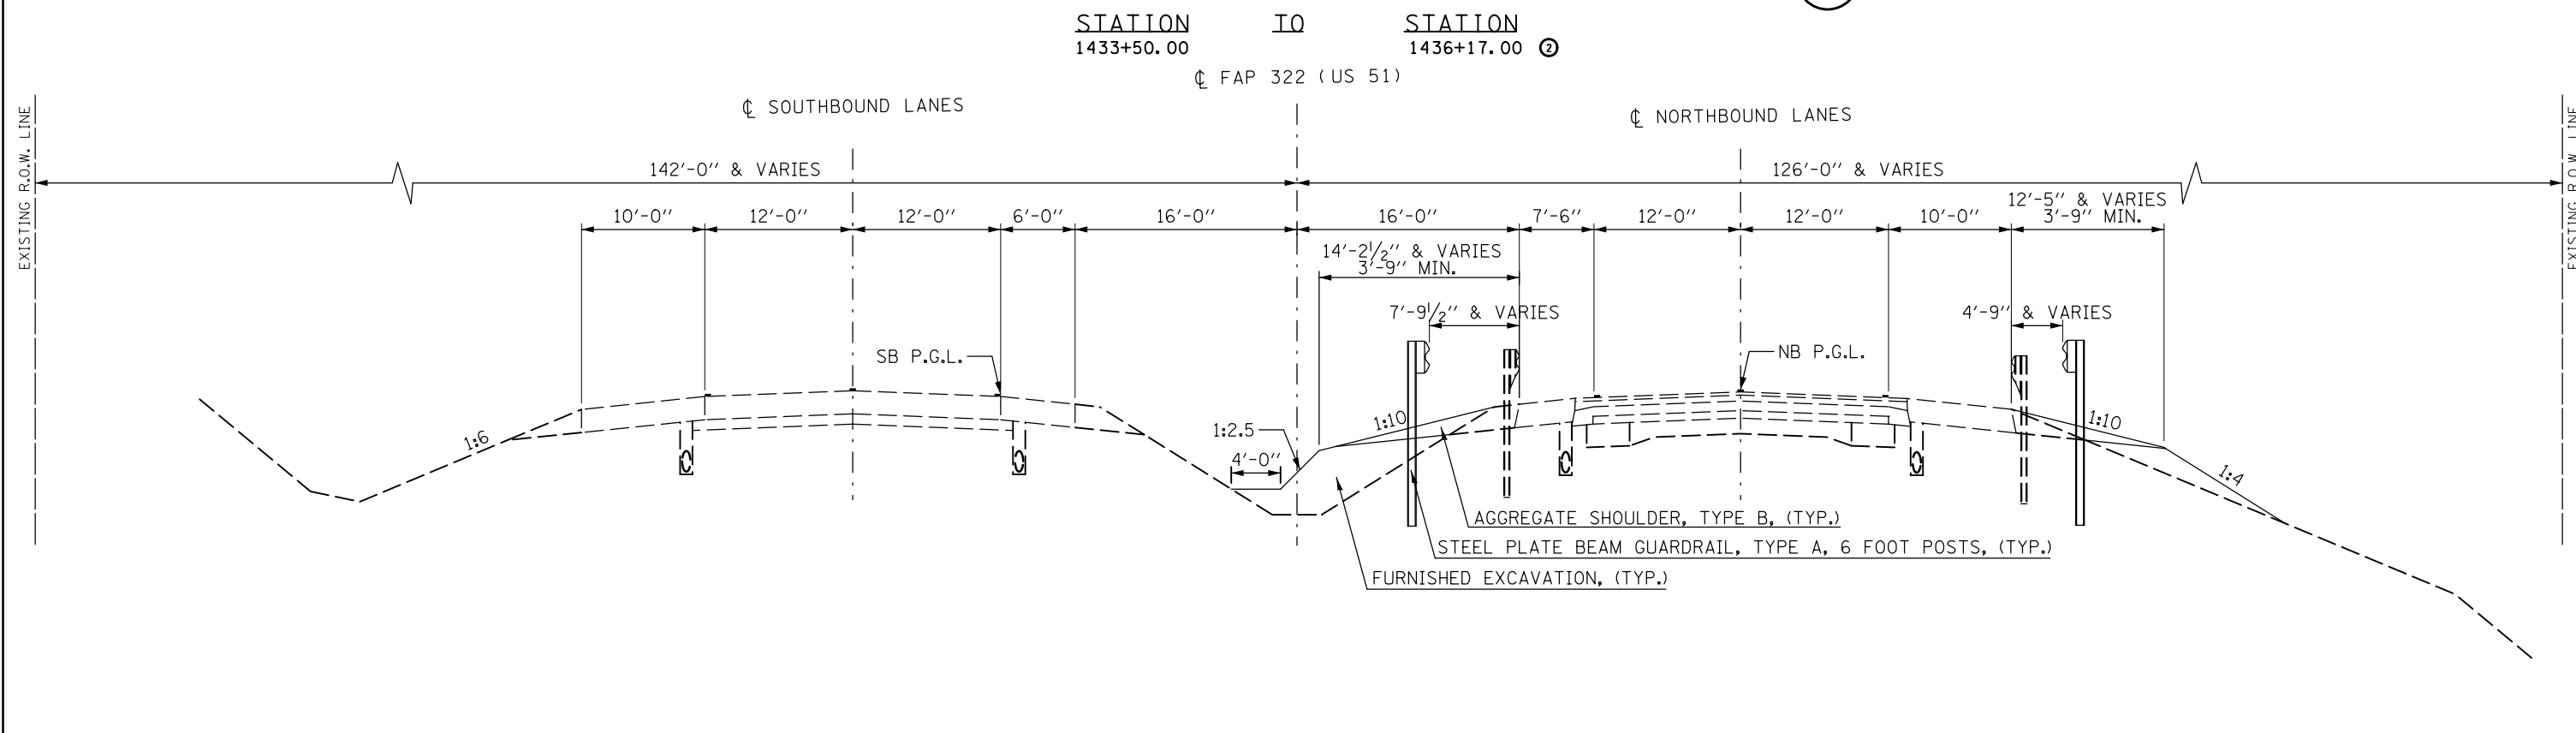

FILE NAME =	USER NAME = jaymedf	DESIGNED -	REVISED -	STATE OF ILLINOIS DEPARTMENT OF TRANSPORTATION	EXISTING AND PROPOSED TYPICAL CROSS SECTIONS	F.A.P. RTE.	SECTION	COUNTY	TOTAL SHEETS	SHEET NO.	
ci:\pwork\work\pwork\jaymedf\d0291813\05700006-sh-t-Typicals.dgn	PLOT SCALE = 40.0000' / in.	DRAWN - DFJ	REVISED -			322	54B-3, 54B-2	DEWITT	89	7	
MODELNAME	PLOT DATE = 1/31/2014	CHECKED -	REVISED -			CONTRACT NO. 70606					
		DATE -	REVISED -			SCALE:		SHEET 001 OF 004 SHEETS		STA. TO STA.	