



EXISTING TYPICAL ROADWAY CROSS SECTION

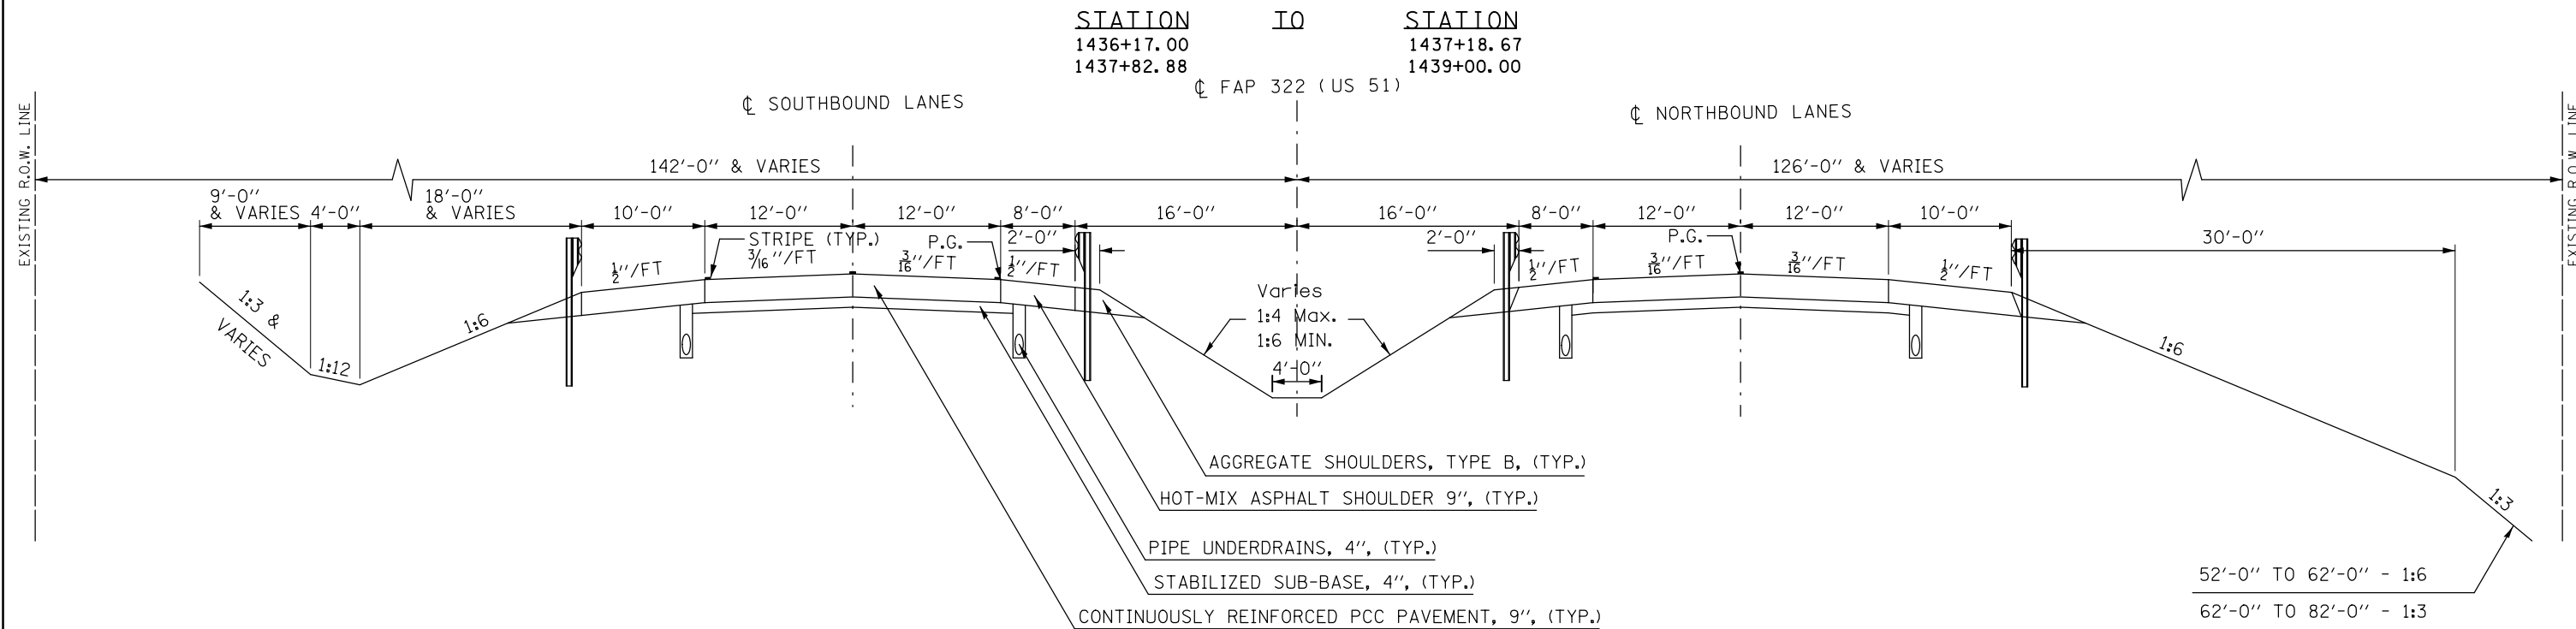

PROPOSED TYPICAL ROADWAY CROSS SECTION 2

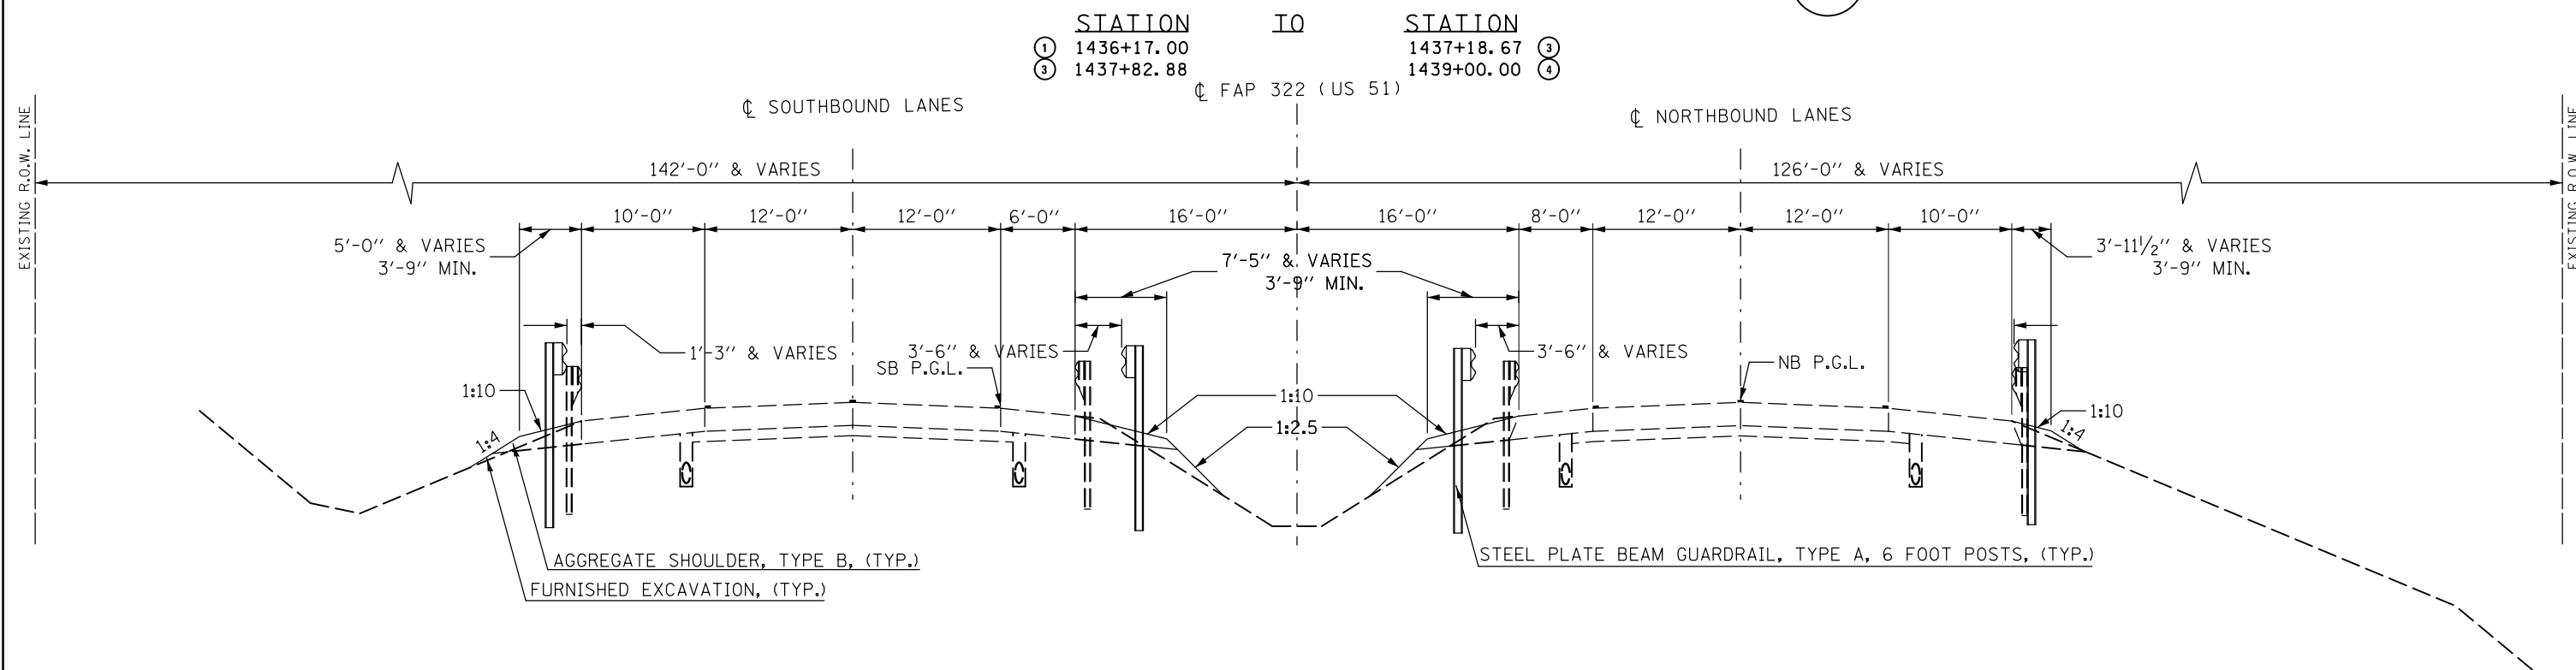

FILE NAME =	USER NAME = jaymedf	DESIGNED -	REVISED -	STATE OF ILLINOIS DEPARTMENT OF TRANSPORTATION	EXISTING AND PROPOSED TYPICAL CROSS SECTIONS	F.A.P. RTE.	SECTION	COUNTY	TOTAL SHEETS	SHEET NO.
ci:\pwork\pwork\jaymedf\d0291813\057006-sh-t-Typicals.dgn	DRAWN - DFJ	REVISED -	322			54B-3, 54B-2	DEWITT	89	8	
PLOT SCALE = 40.0000' / in.	CHECKED -	REVISED -	CONTRACT NO. 70606							
*MODELNAME#	DATE -	REVISED -	ILLINOIS FED. AID PROJECT							

SCALE: SHEET 002 OF 004 SHEETS STA. TO STA.