



EXISTING TYPICAL BRIDGE DECK CROSS SECTION

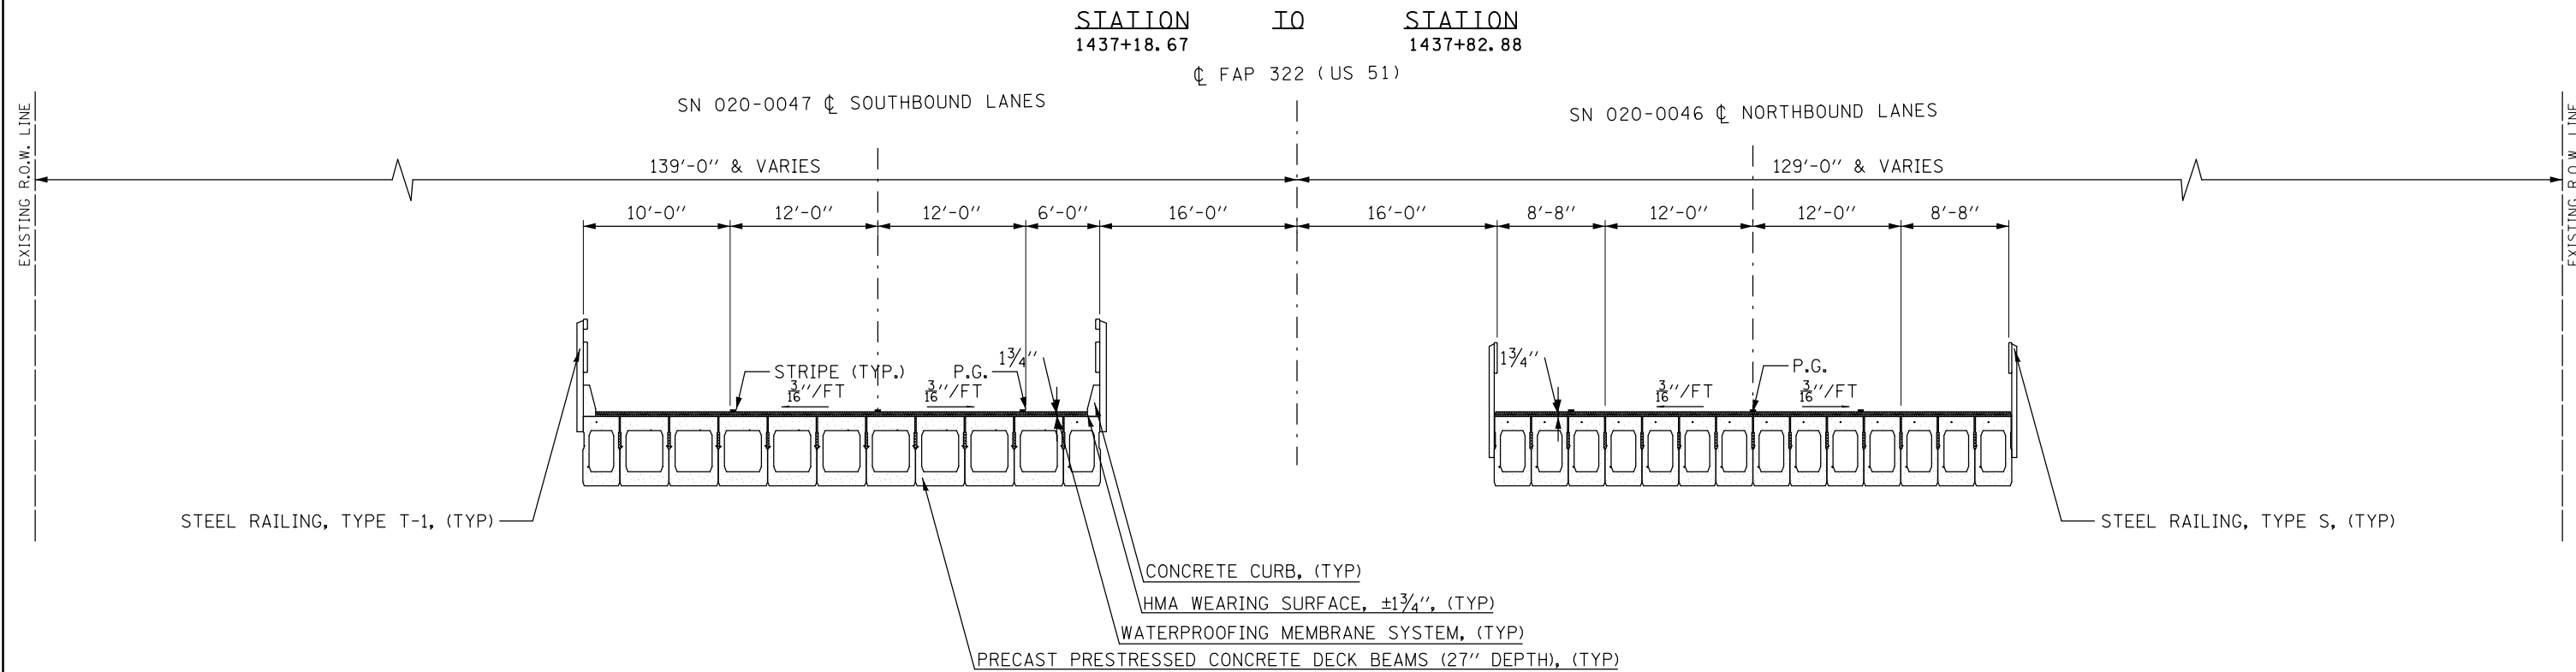

PROPOSED TYPICAL BRIDGE DECK CROSS SECTION 3

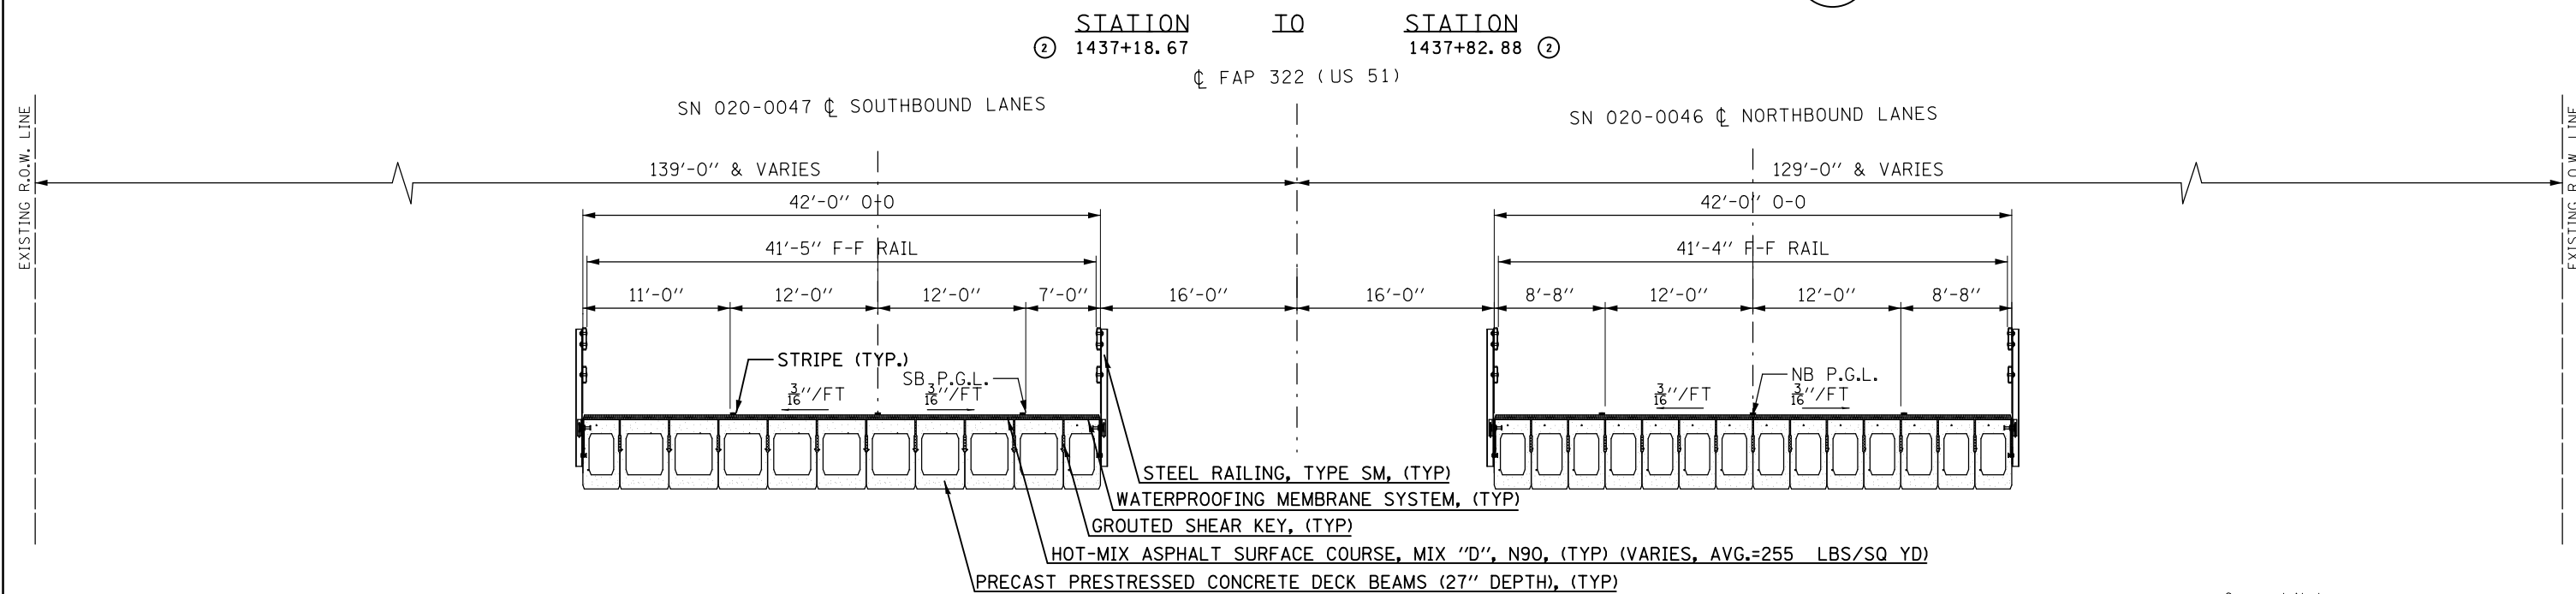

General Note:

Use Preplaced Aggregate and Epoxy Resin Binder System (Epoxy System) in accordance with special provision 'SHEAR KEYS FOR PRECAST, PRESTRESSED CONCRETE DECK BEAMS' on S.N. 020-0046 (US 51 Northbound) only.

FILE NAME =	USER NAME = jaymedf	DESIGNED -	REVISED -	STATE OF ILLINOIS DEPARTMENT OF TRANSPORTATION	EXISTING AND PROPOSED TYPICAL CROSS SECTIONS	F.A.P. RTE.	SECTION	COUNTY	TOTAL SHEETS	SHEET NO.	
ei:\pwork\work\pwork\jaymedf\d0291813\05700606-sh-t-Typicals.dgn	DRAWN - DFJ	CHECKED -	REVISED -			322	54B-3, 54B-2	DEWITT	89	9	
PLOT SCALE = 40.0000' / in.	DATE -	REVISED -	REVISED -			CONTRACT NO. 70606					
*MODELNAME#	PLOT DATE = 1/31/2014	DATE -	REVISED -			SCALE:	SHEET 003	OF 004 SHEETS	STA.	TO STA.	ILLINOIS FED. AID PROJECT