



EXISTING TYPICAL ROADWAY CROSS SECTION

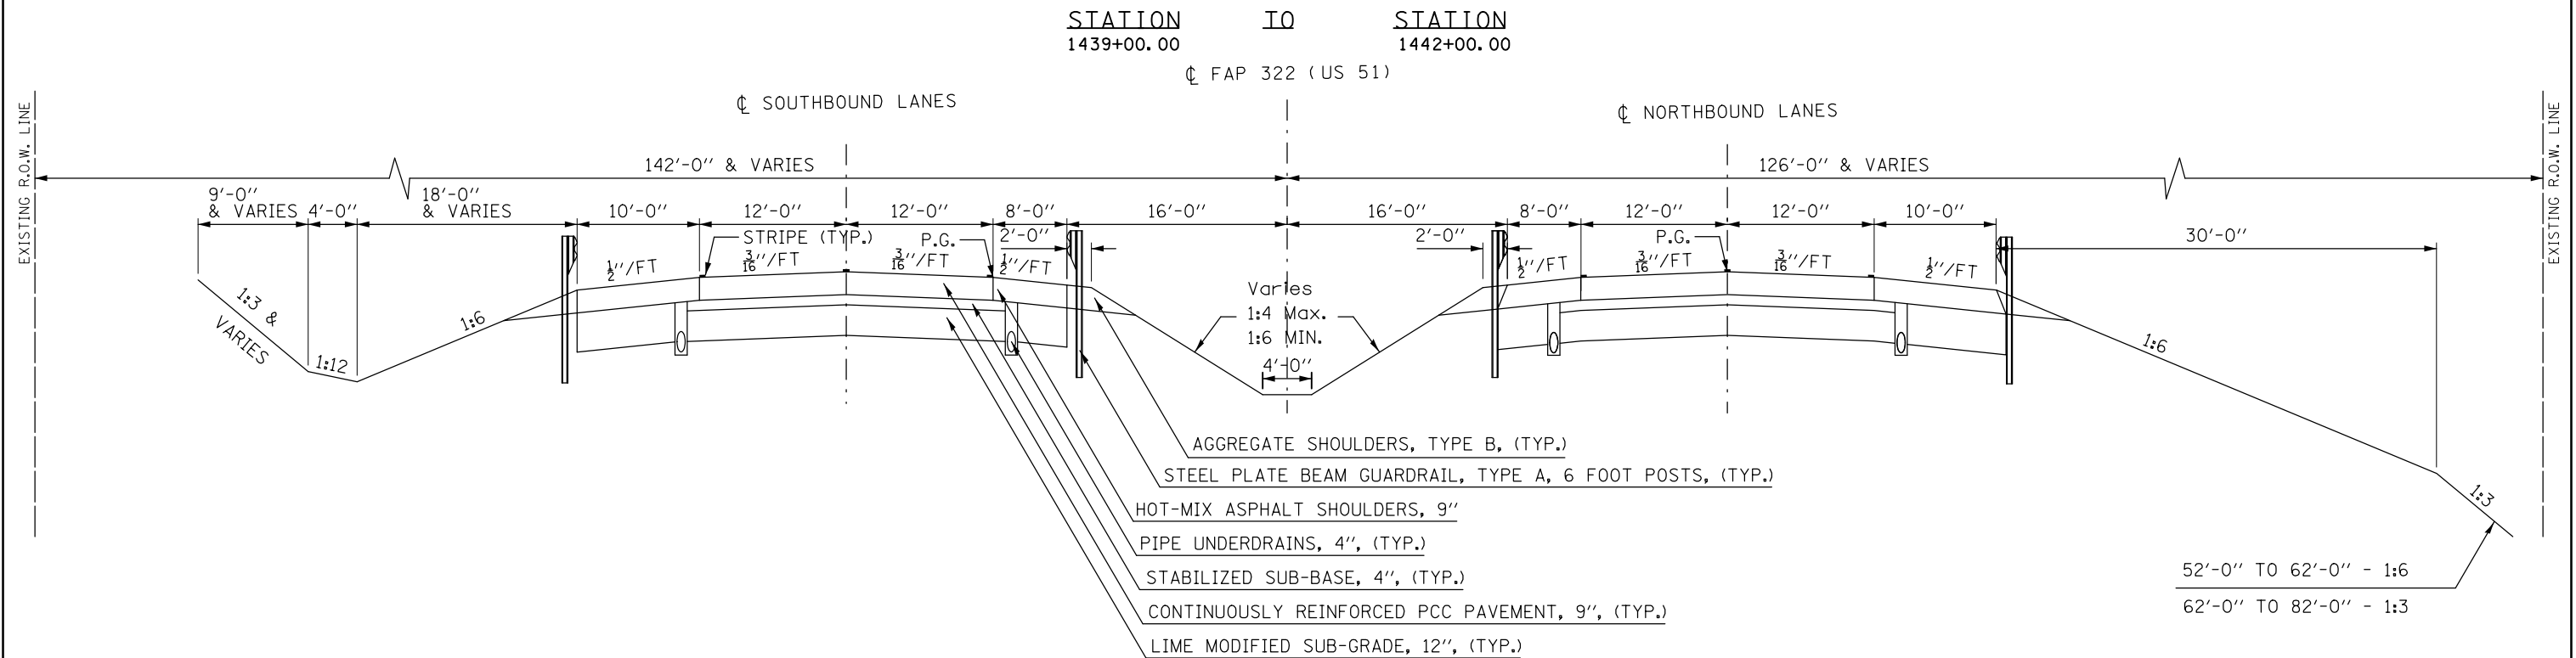

PROPOSED TYPICAL ROADWAY CROSS SECTION

4

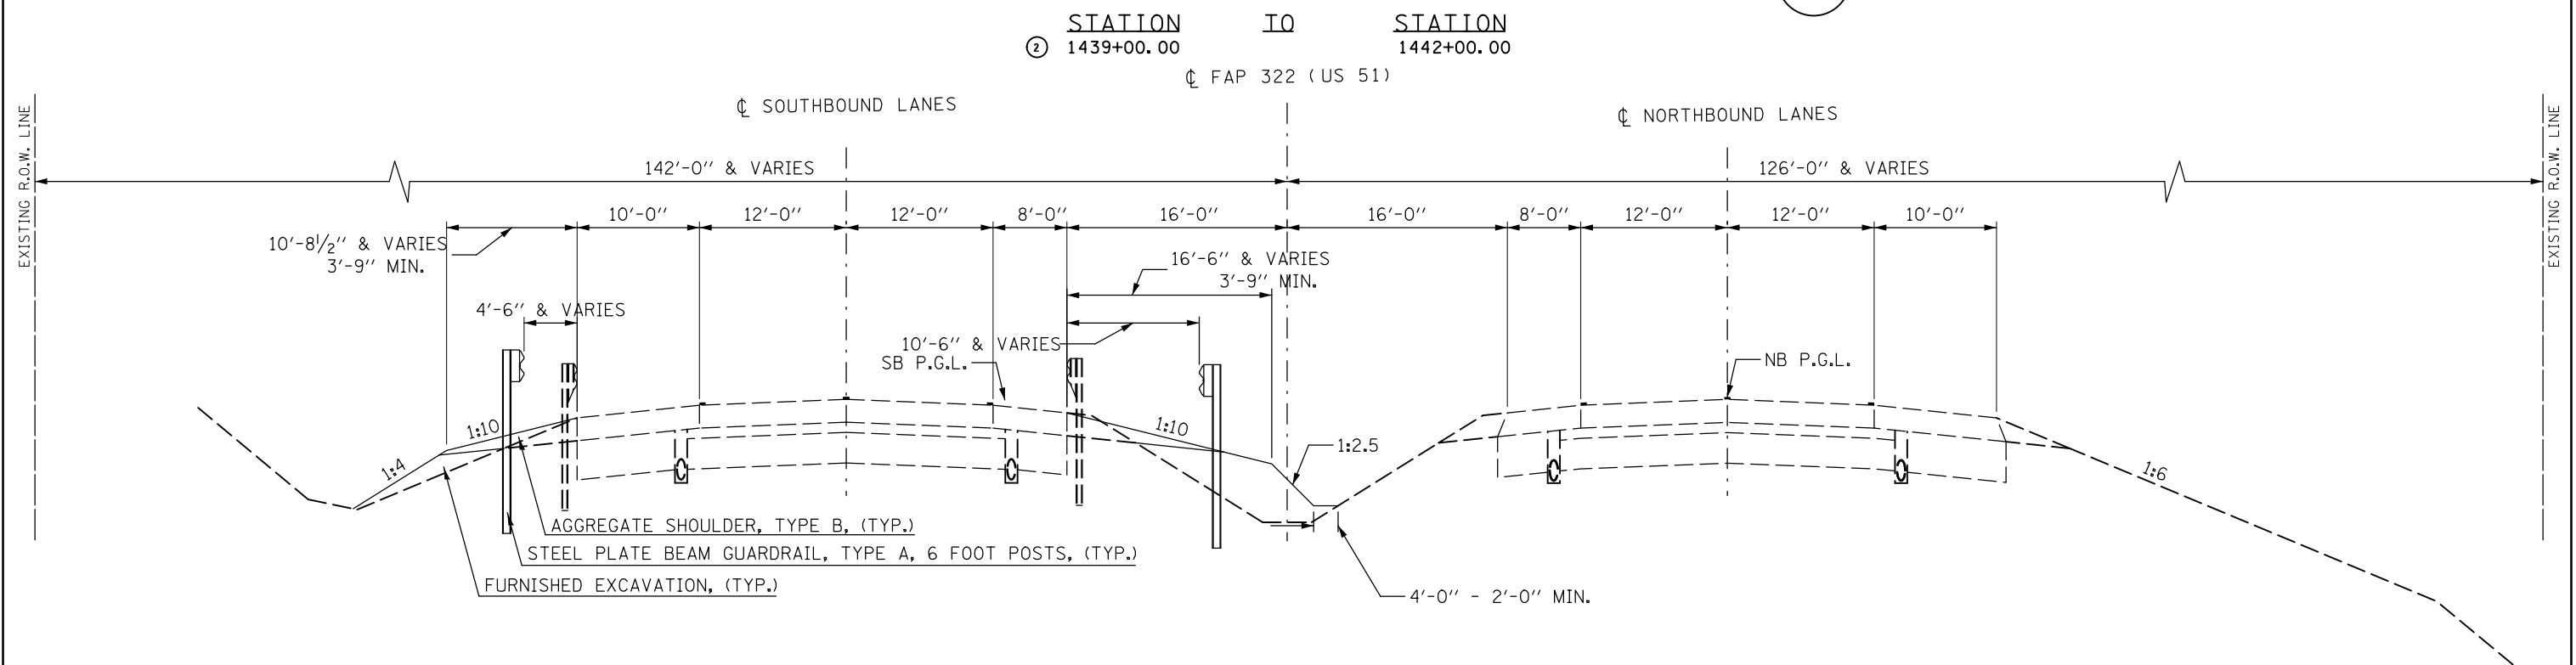

FILE NAME =	USER NAME = jaymedf	DESIGNED -	REVISED -	STATE OF ILLINOIS DEPARTMENT OF TRANSPORTATION	EXISTING AND PROPOSED TYPICAL CROSS SECTIONS		F.A.P. RTE.	SECTION	COUNTY	TOTAL SHEETS	SHEET NO.
ci:\pwork\work\pwork\jaymedf\d0291813\057006-sh-t-typicals.dgn	DRAWN - DFJ	REVISED -	322				54B-3, 54B-2	DEWITT	89	10	
PLOT SCALE = 40.0000' / in.	CHECKED -	REVISED -	CONTRACT NO. 70606								
*MODELNAME#	DATE -	REVISED -	ILLINOIS FED. AID PROJECT								
					SCALE:	SHEET 004 OF 004 SHEETS	STA.	TO STA.			