
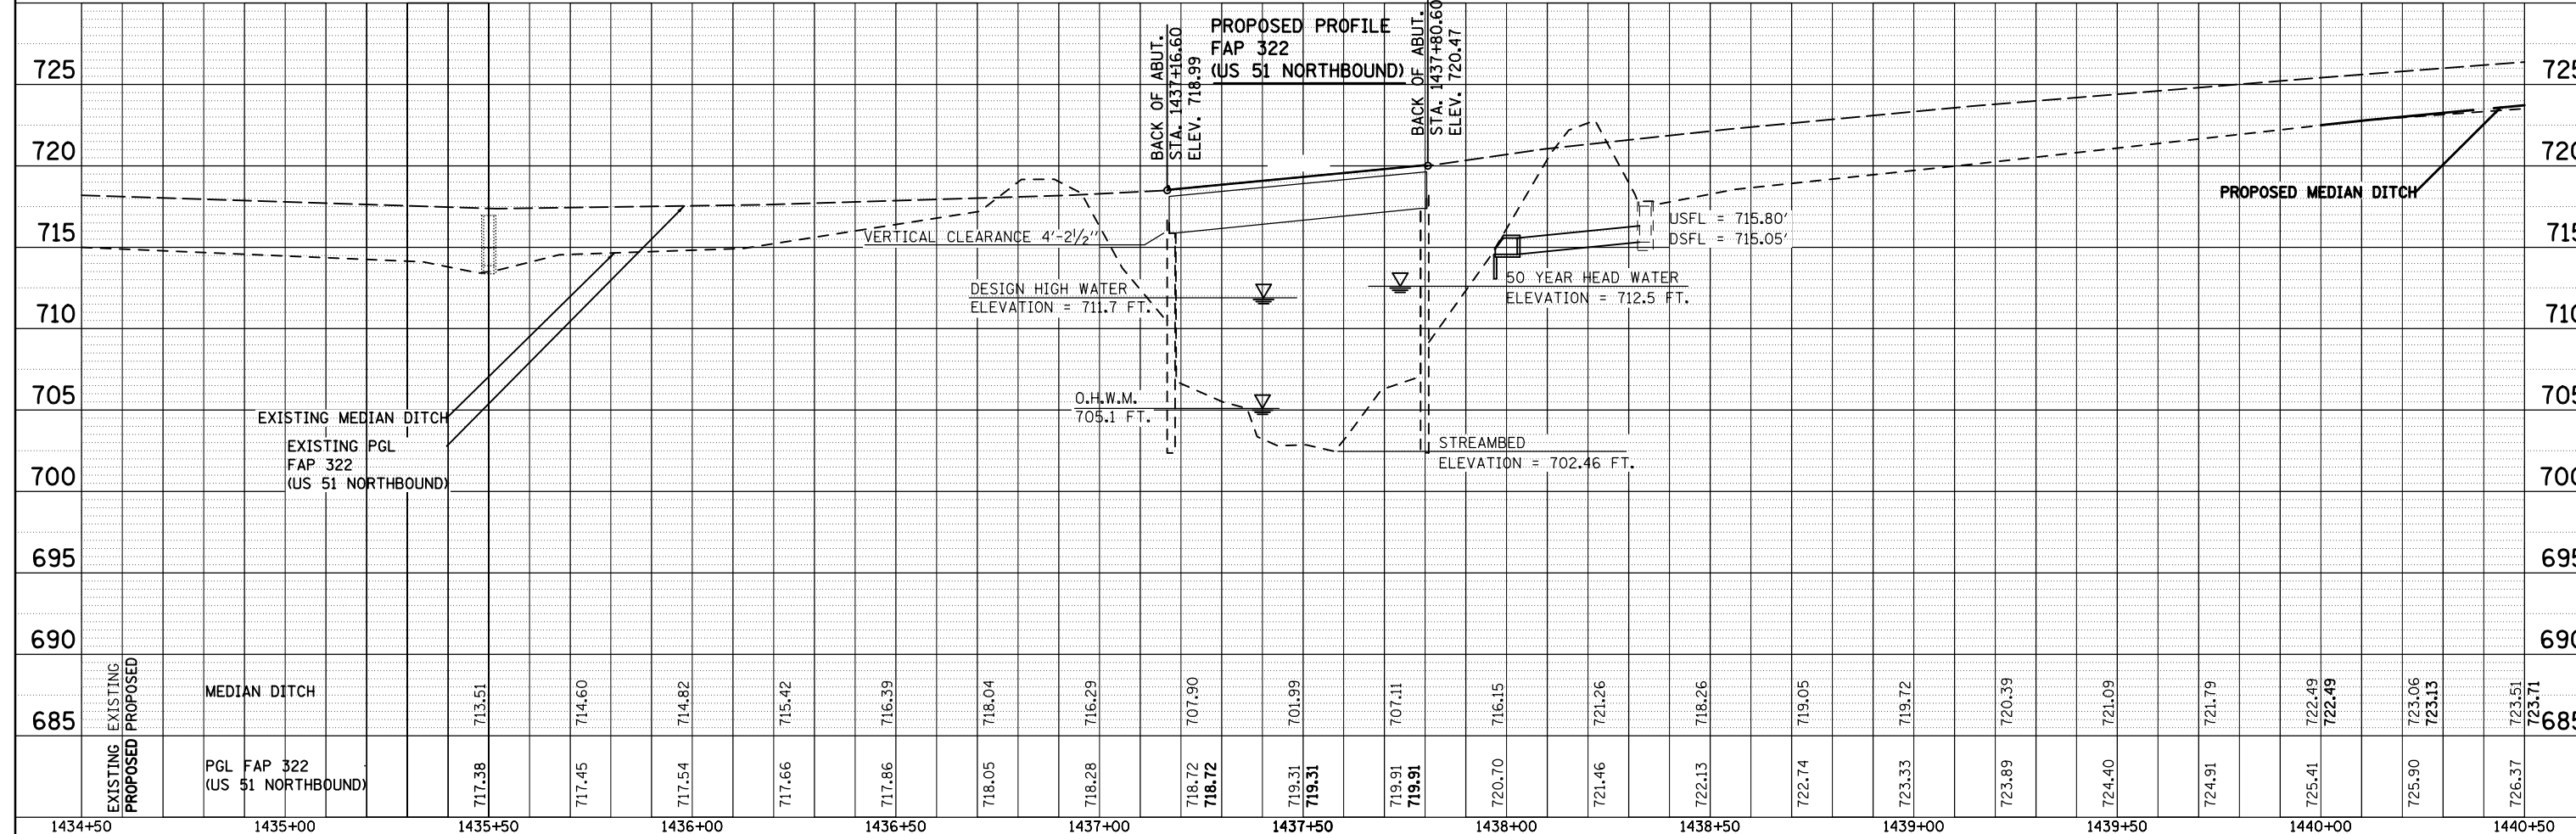
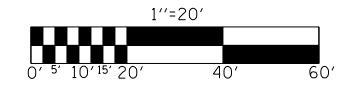


DATE	
BY	
SURVEYED	
PLOTTED	
NOTE BOOK	
NO.	
ALIGNED	
CHECKED	
FILE NAME	

DATE	
BY	
SURVEYED	
PLOTTED	
NOTE BOOK	
NO.	
GRADES CHECKED	
STRUCTURE	
NOTATIS	
CPAD	

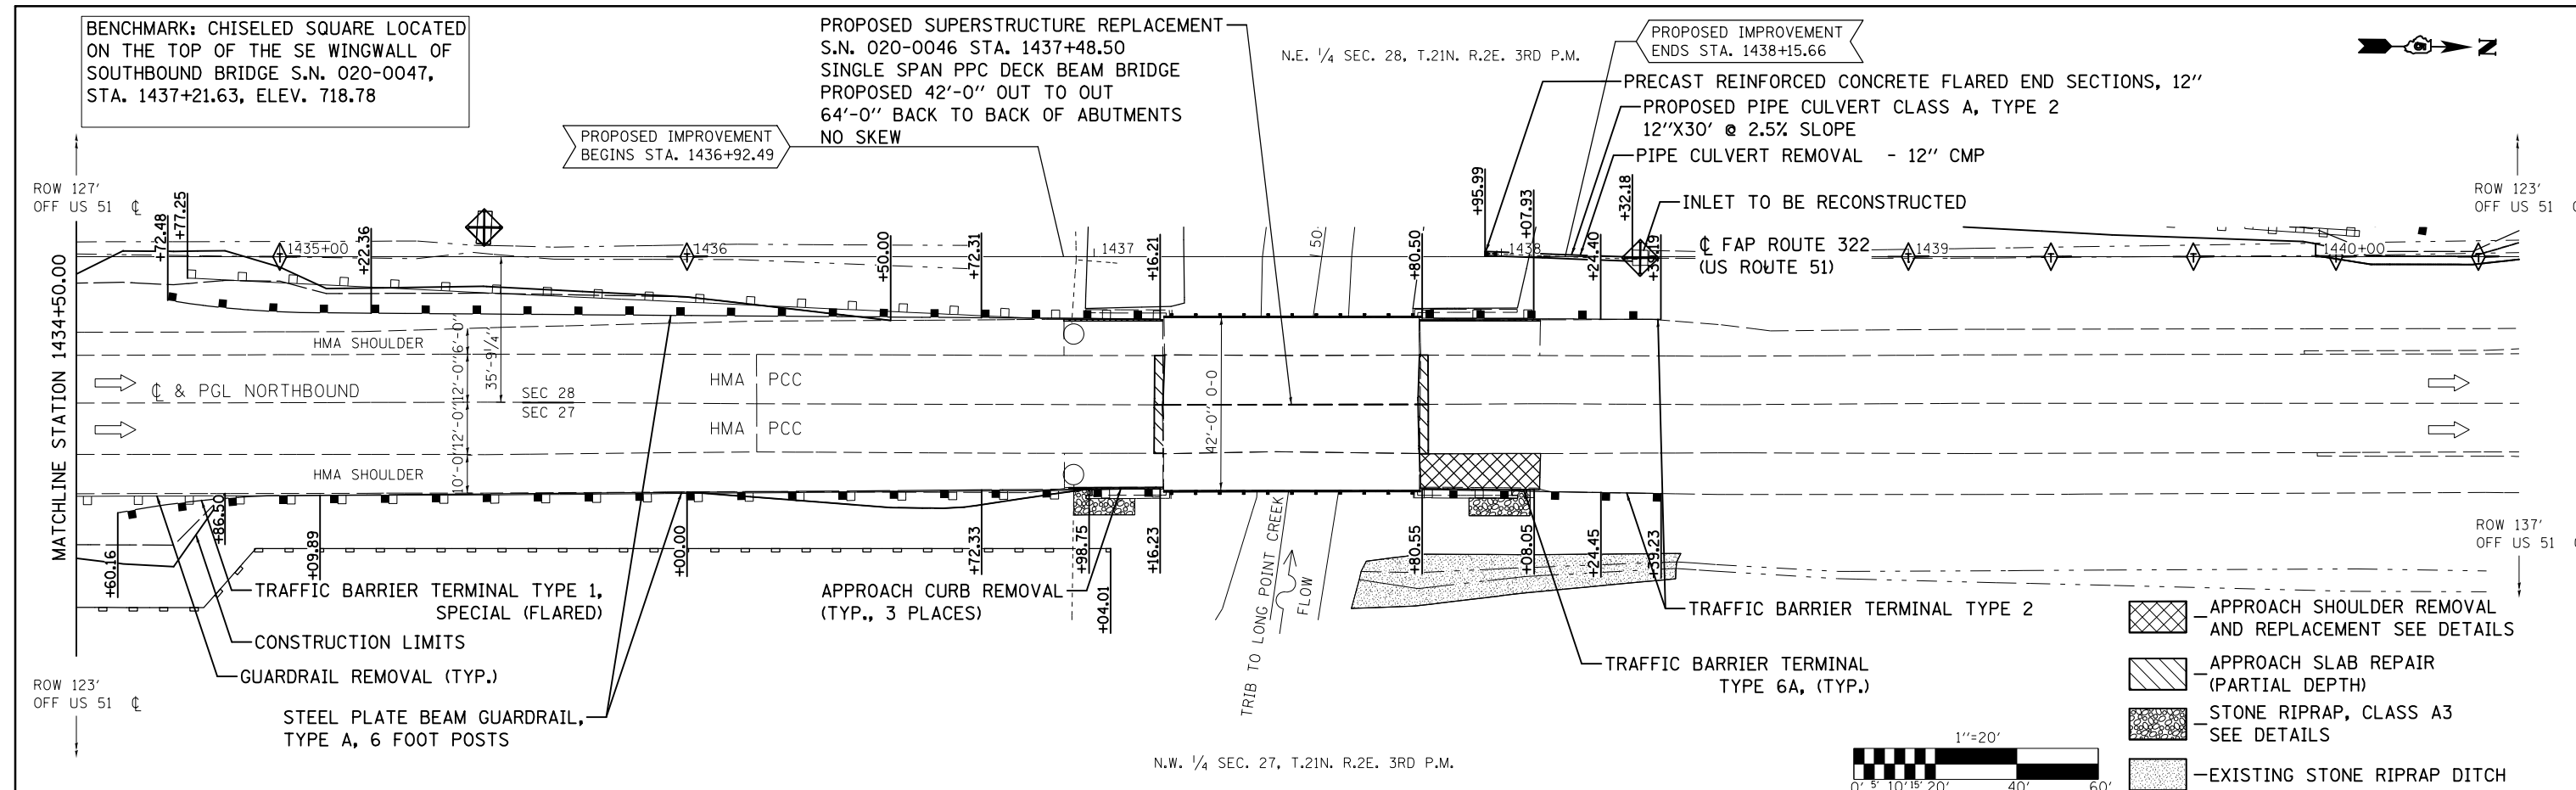

FILE NAME =	USER NAME = jaymedf	DESIGNED -	REVISED -	STATE OF ILLINOIS DEPARTMENT OF TRANSPORTATION	S.N. 020-0046 (US 51 NORTHBOUND) PLAN & PROFILE SHEETS	F.A.P. RTE. 322 SECTION 548-3, 548-2 COUNTY DEWITT TOTAL SHEETS 89 SHEET NO. 18 CONTRACT NO. 70606
c:\pwwork\pwwork\jmedf\0291813\0570606\shp\p\pr.f.dgn	DRAWN - DFJ	REVISIONS				
MODELNAMEs	CHECKED -	REVISIONS				
PLOT DATE = 1/31/2014	DATE -	REVISIONS				
SCALE:		SHEET 002 OF 002 SHEETS		STA. 1434+50.00 TO STA. 1440+50.00		ILLINOIS FED. AID PROJECT