


PLAN	SURVEYED	BY	DATE
	PLOTTED		
	ALIGNED		
	CHECKED		
	FILE NAME		
	NO.		

PROFILE	SURVEYED	BY	DATE
	PLOTTED		
	GRADES CHECKED		
	STRUCTURE NOTATIONS CHECKED		
	NO.		

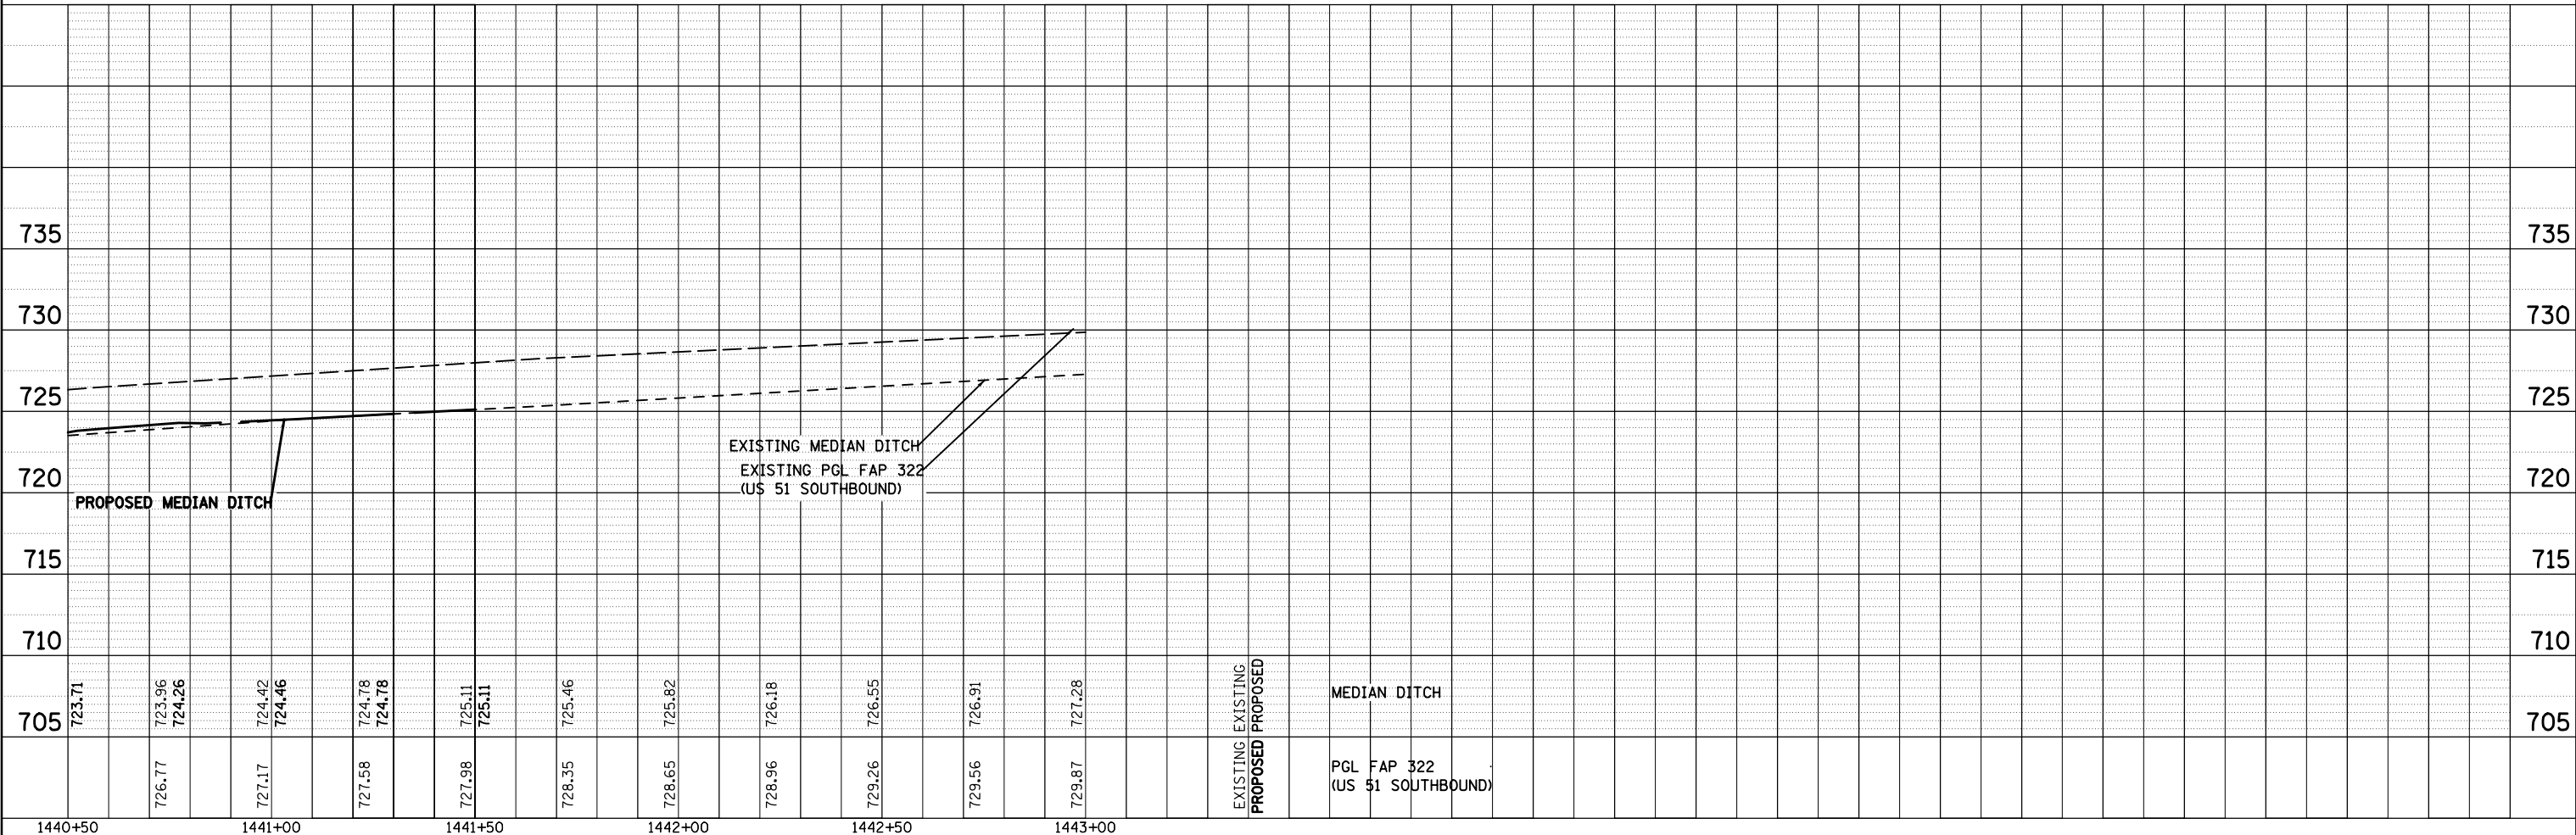

FILE NAME =	USER NAME = jaymedf	DESIGNED -	REVISED -
c:\pwork\pwork\jmedf\d0291813\0570606.sht:plnpr.fgn		DRAWN - DFJ	REVISED -
		CHECKED -	REVISED -
		DATE -	REVISED -

**STATE OF ILLINOIS
DEPARTMENT OF TRANSPORTATION**

**S.N. 020-0047 (US 51 SOUTHBOUND)
PLAN & PROFILE SHEETS**

SCALE: SHEET 002 OF 002 SHEETS STA. 1440+50.00 TO STA. 1443+00.00

F.A.P. RTE.	SECTION	COUNTY	TOTAL SHEETS	SHEET NO.
322	54B-3, 54B-2	DEWITT	89	20
CONTRACT NO. 70606			ILLINOIS FED. AID PROJECT	