


STAGE I

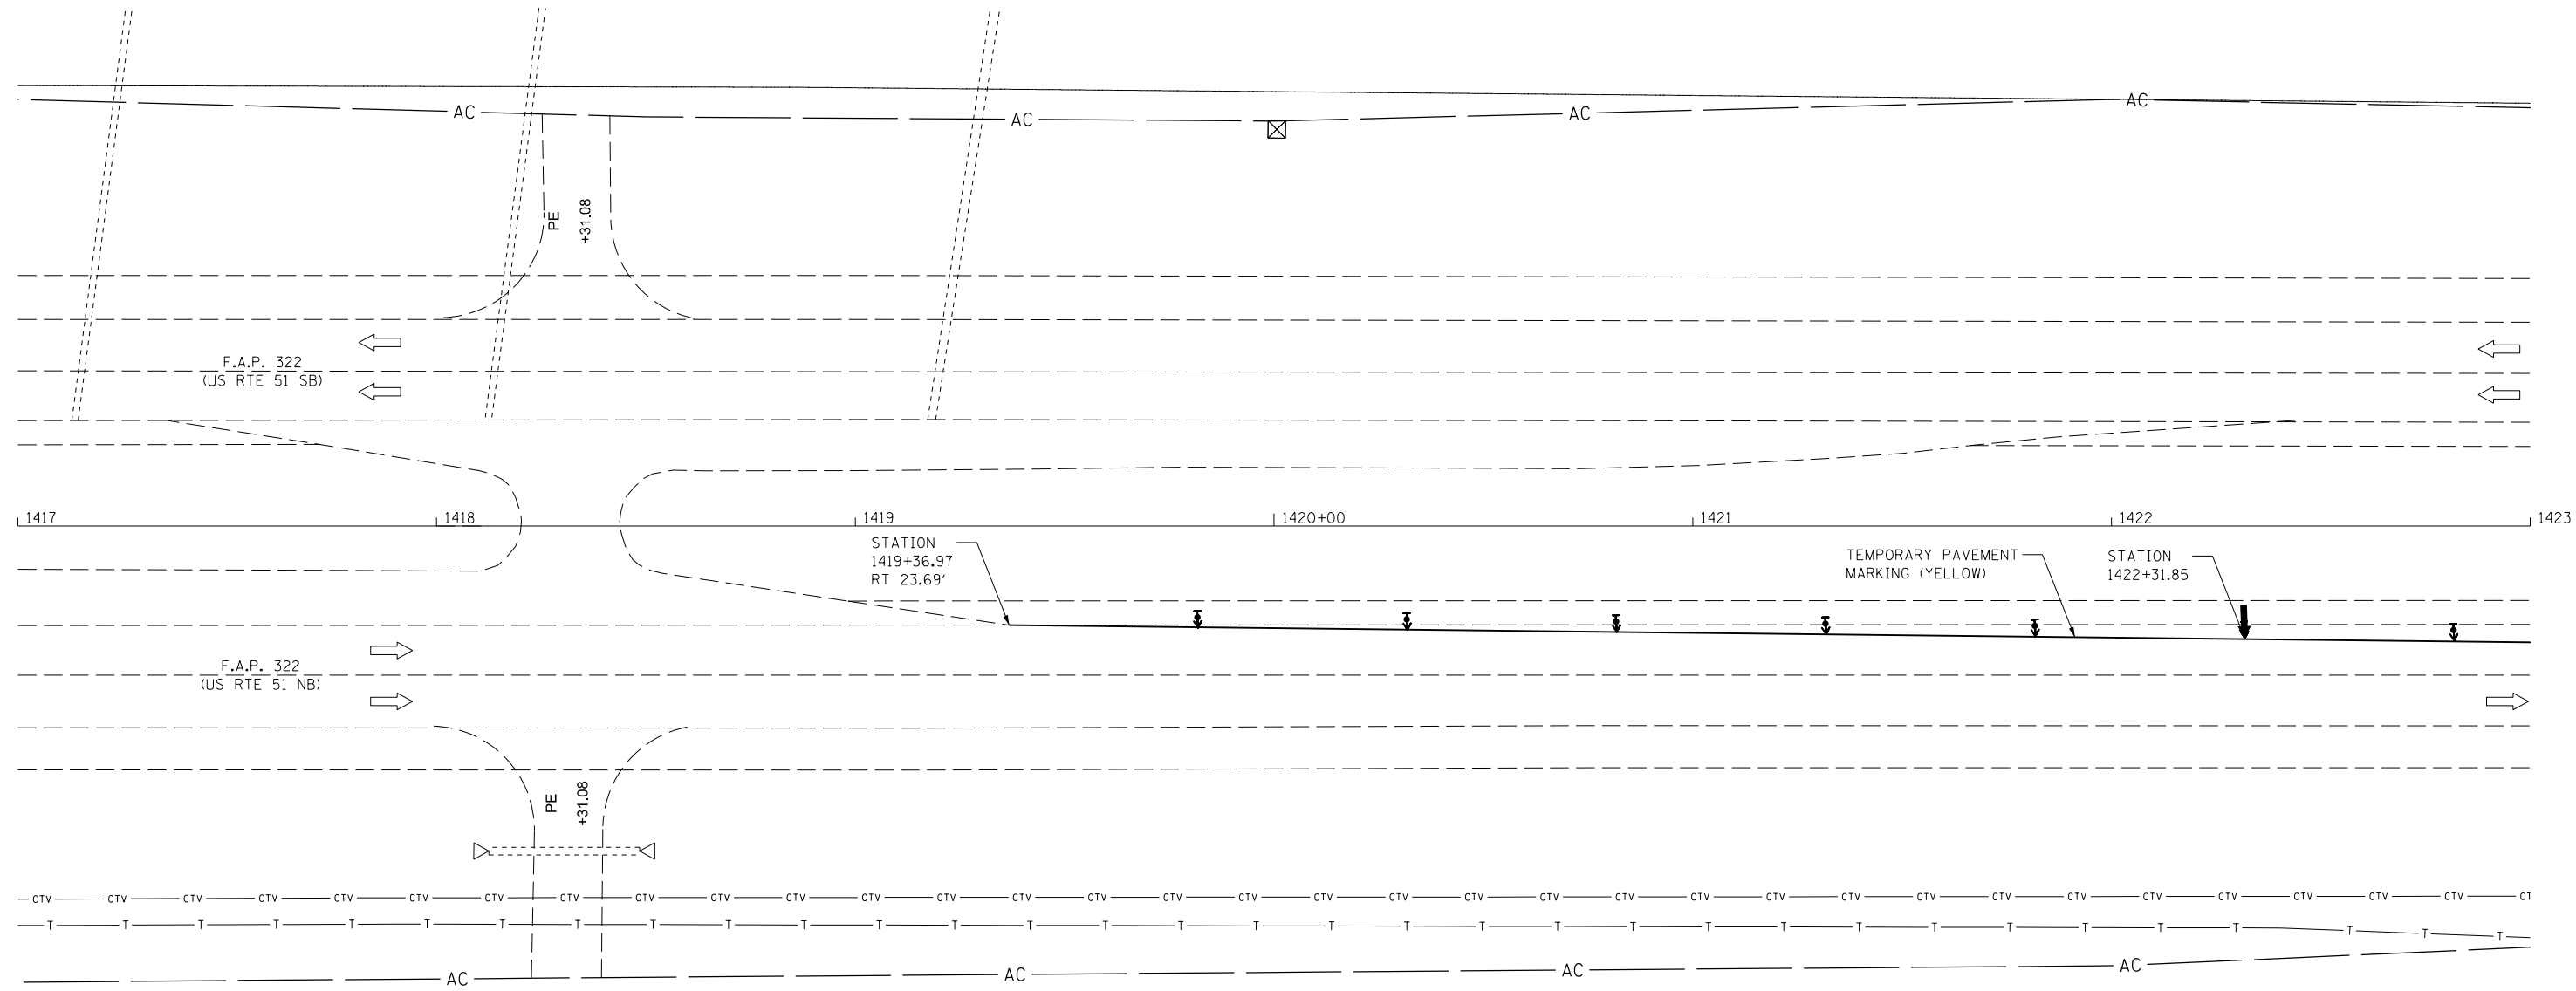

FILE NAME =	USER NAME = jaymedf	DESIGNED -	REVISED -
c:\pwork\pwork\jaymedf\d0291813\057006-sh1-staging.dgn		DRAWN - DFJ	REVISED -
	PLOT SCALE = 40.0000' / in.	CHECKED -	REVISED -
\$MODELNAME\$	PLOT DATE = 1/31/2014	DATE -	REVISED -

**STATE OF ILLINOIS
DEPARTMENT OF TRANSPORTATION**

STAGE I TRAFFIC CONTROL

SCALE: SHEET 001 OF 008 SHEETS STA. 1417+00.00 TO STA. 1423+00.00

F.A.P. RTE.	SECTION	COUNTY	TOTAL SHEETS	SHEET NO.
322	54B-3, 54B-2	DEWITT	89	22
CONTRACT NO. 70606			ILLINOIS FED. AID PROJECT	