


STAGE I

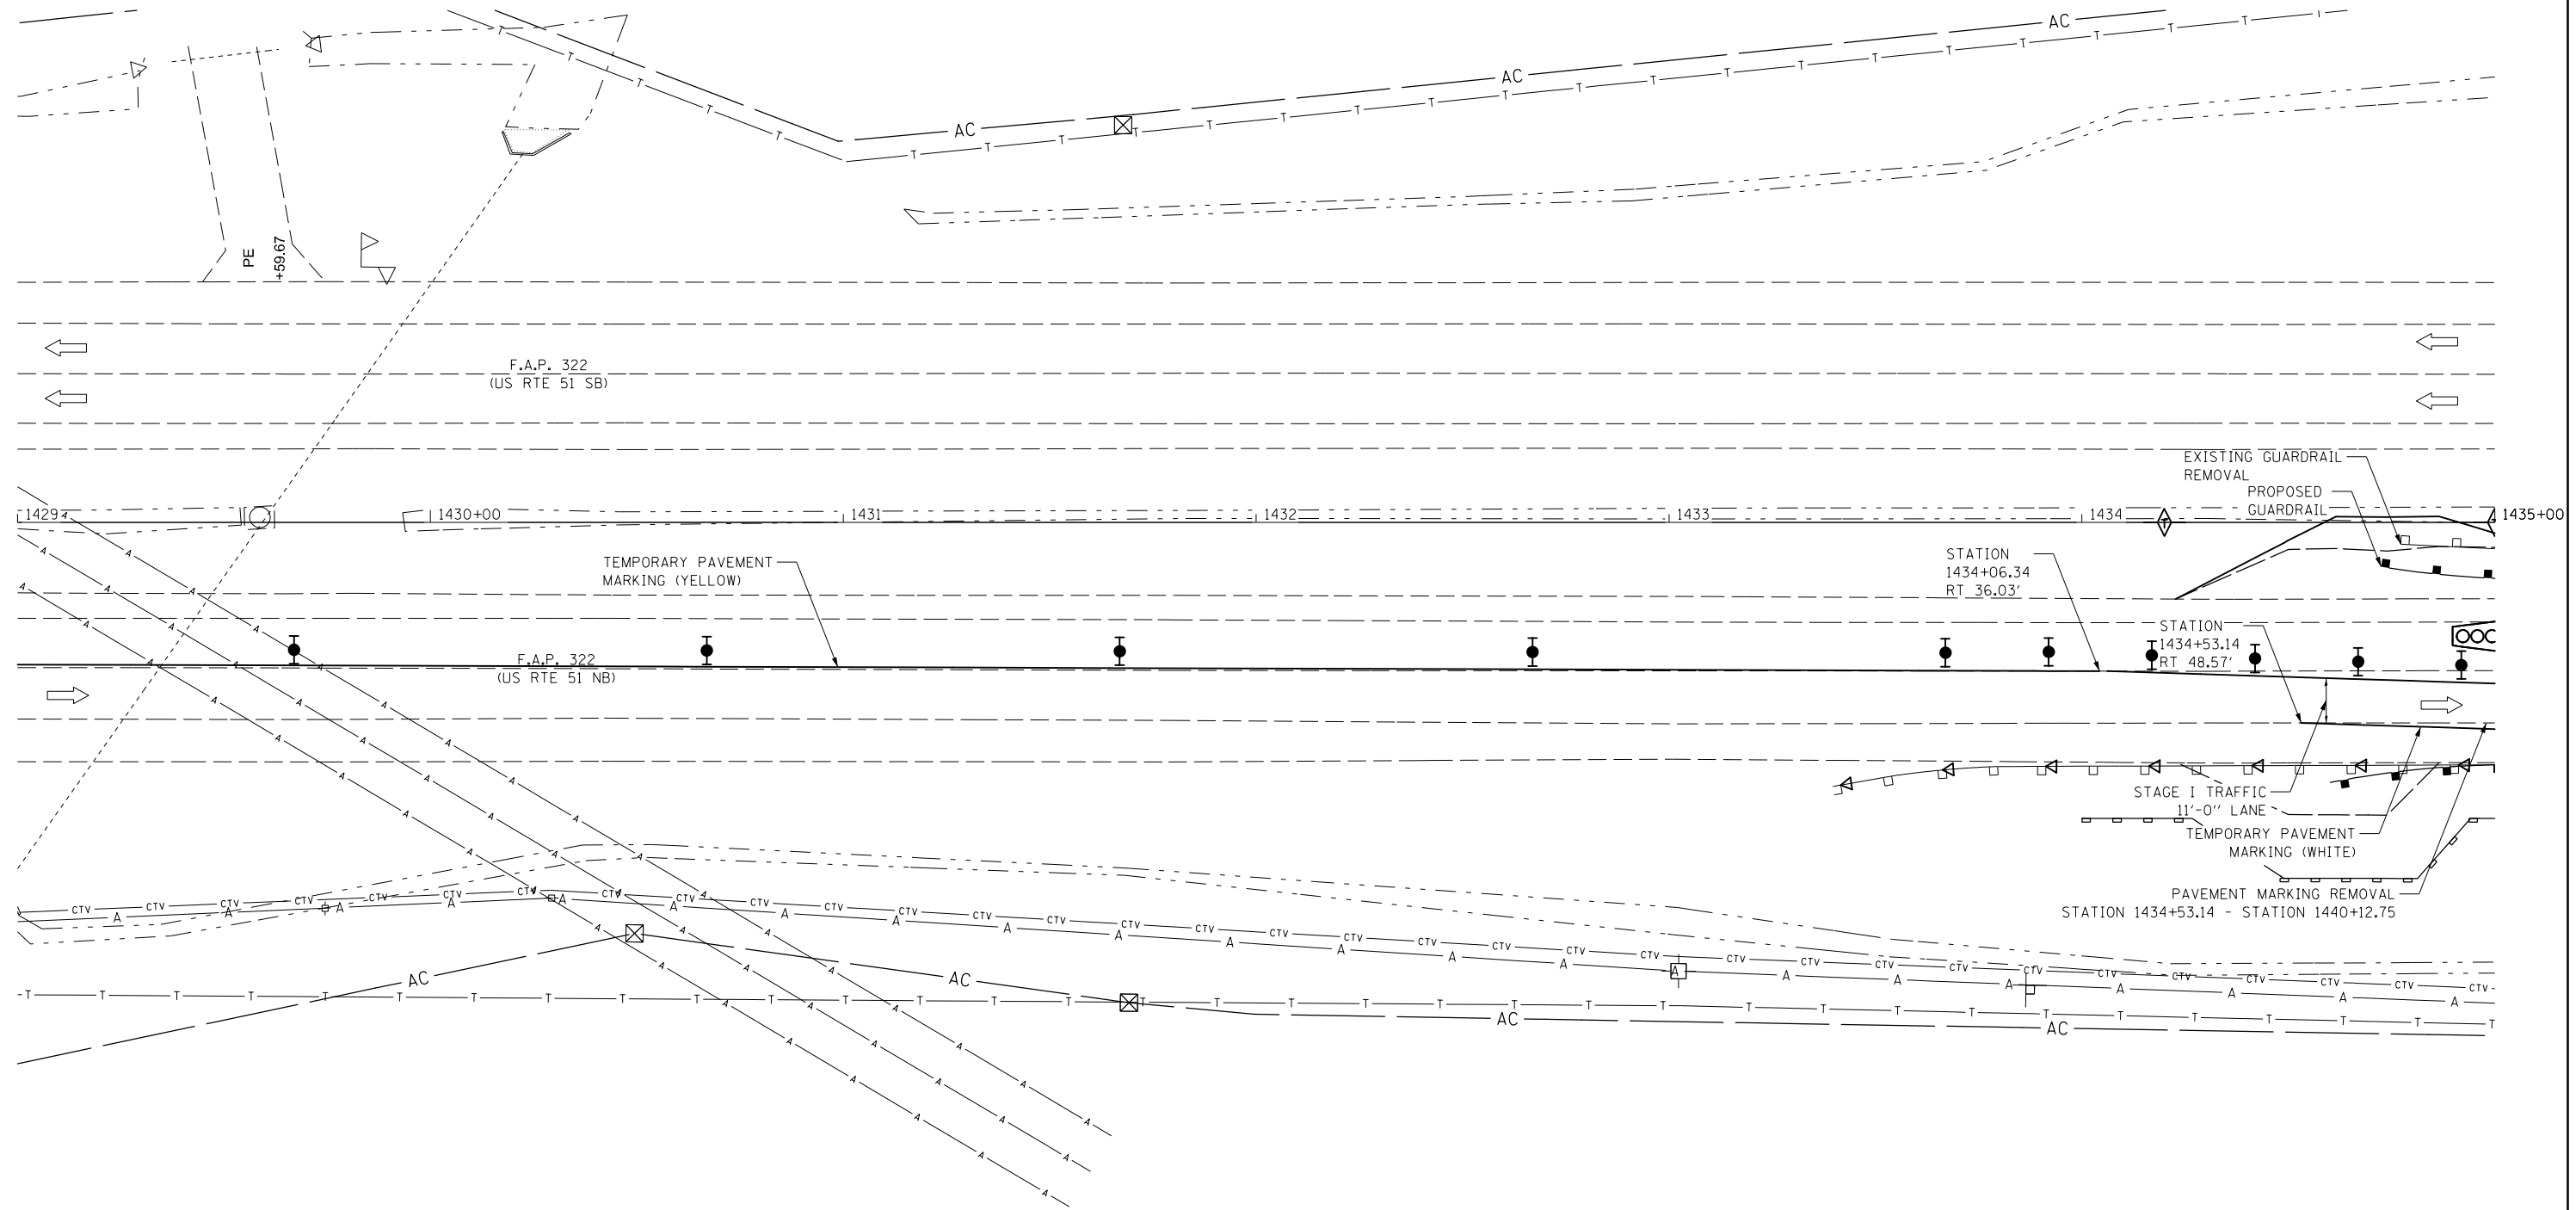

**STATE OF ILLINOIS
DEPARTMENT OF TRANSPORTATION**

STAGE I TRAFFIC CONTROL

SCALE: SHEET 003 OF 008 SHEETS STA. 1429+00+00 TO STA. 1435+00.00

F.A.P. RTE.	SECTION	COUNTY	TOTAL SHEETS	SHEET NO.
322	54B-3, 54B-2	DEWITT	89	24
CONTRACT NO. 70606				
ILLINOIS FED. AID PROJECT				