



STAGE I

EXISTING PPC DECK BEAM CONDITION
 DICTATES STAGING SEQUENCE.
 PLEASE DO NOT DEVIATE FROM THIS PLAN.

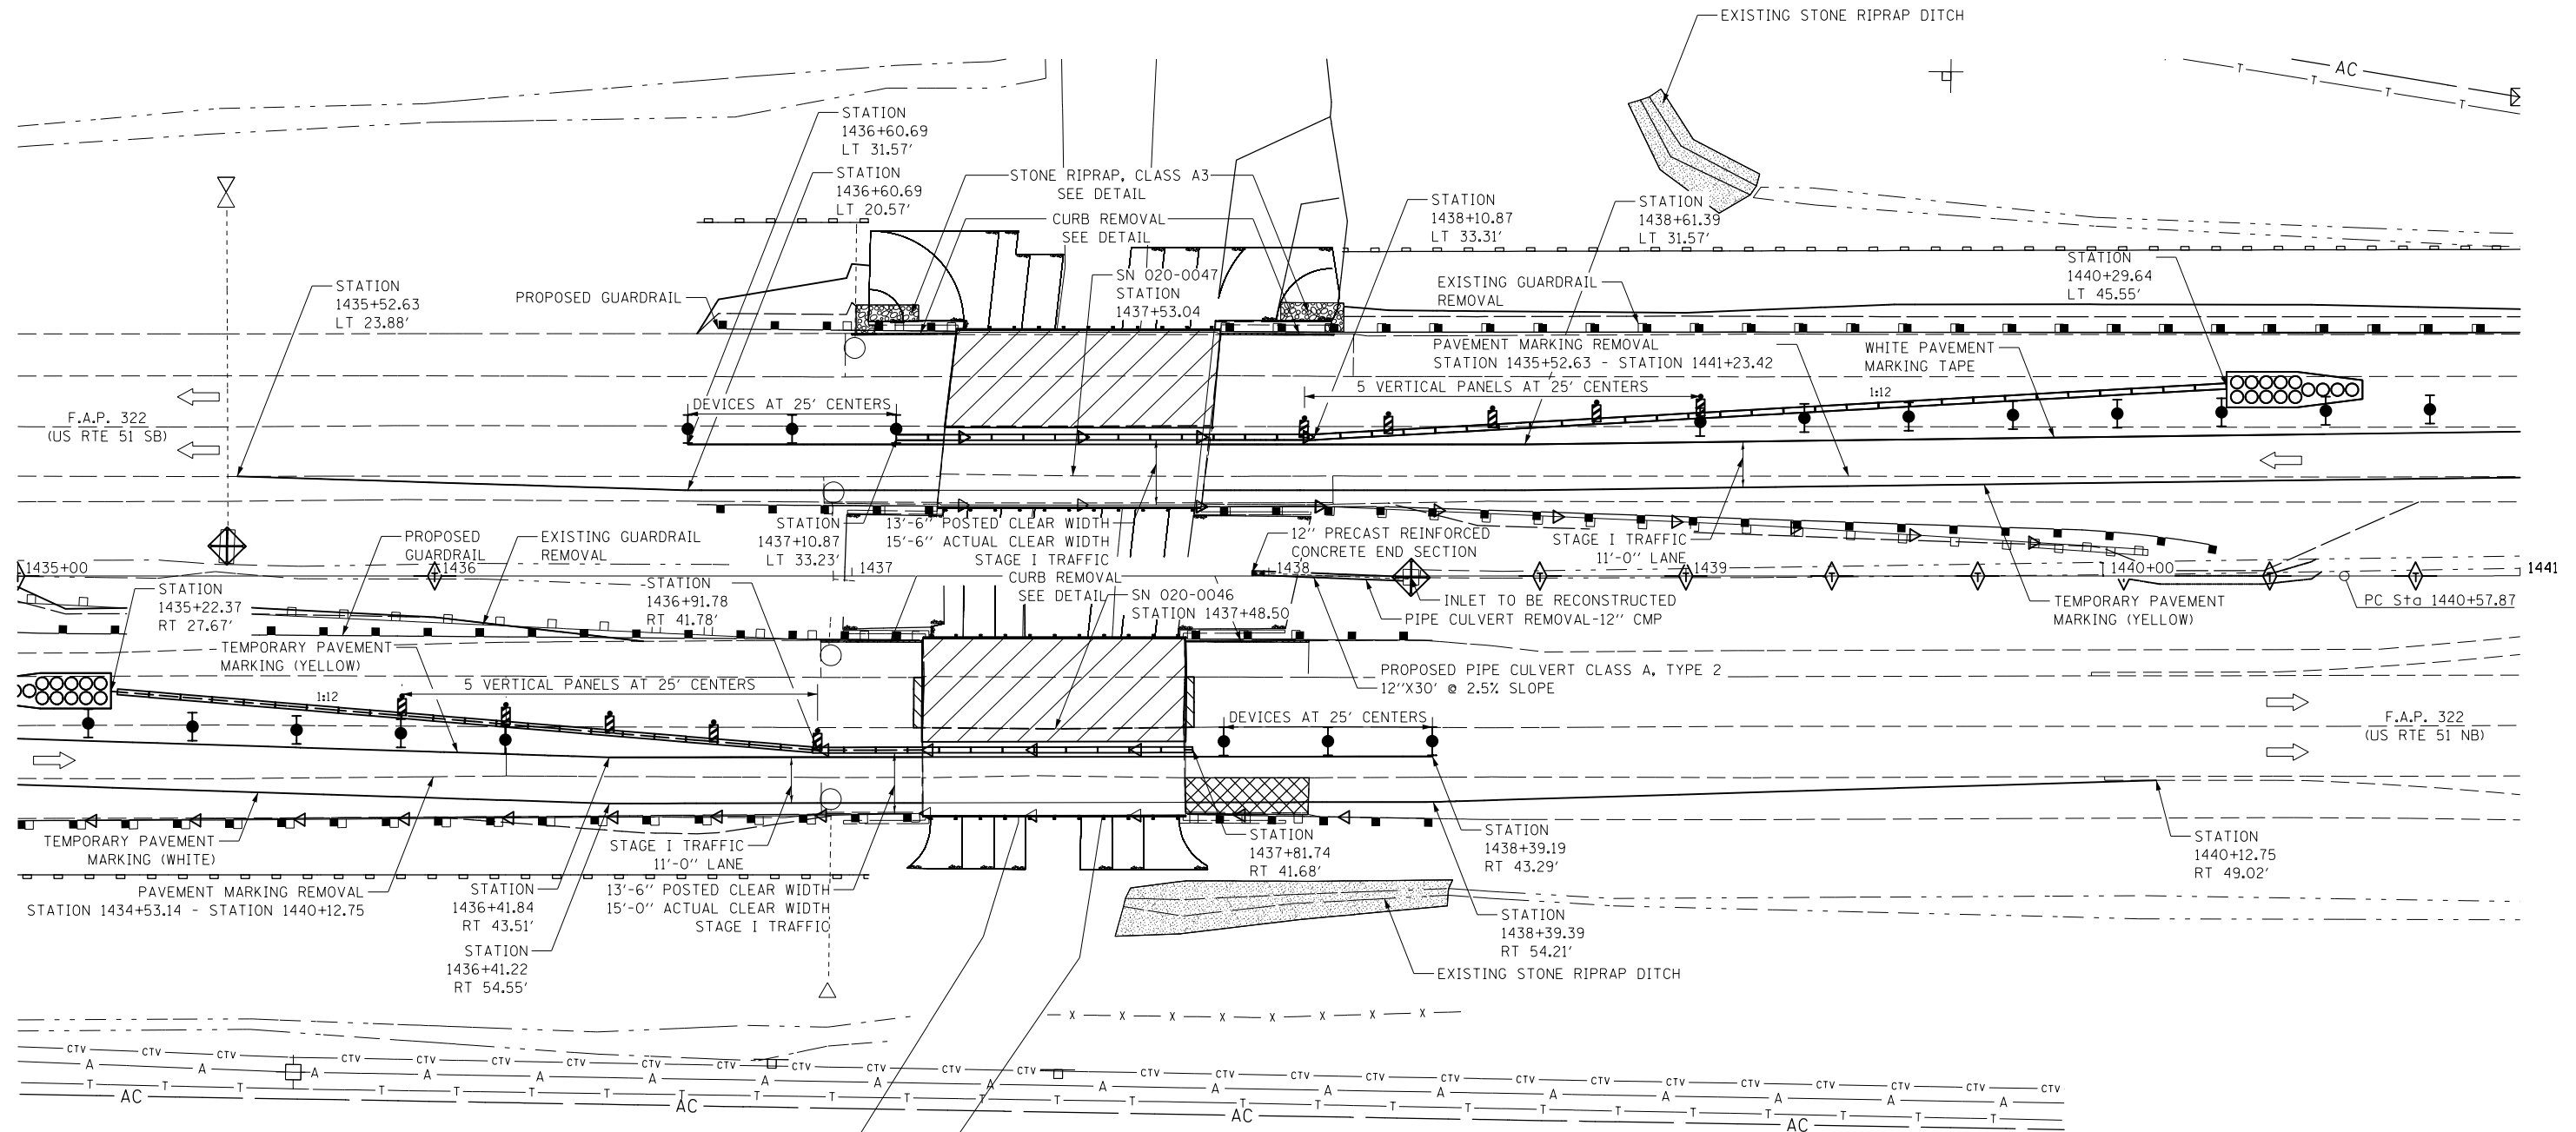

PRE-CONSTRUCTION NOTES:

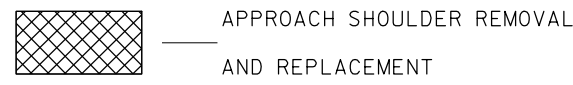

FILE NAME = c:\pw\work\p1dot\jaymedf\d0291813\057006-sh1-staging.dgn	USER NAME = jaymedf	DESIGNED -	REVISED -	STATE OF ILLINOIS DEPARTMENT OF TRANSPORTATION	STAGE I TRAFFIC CONTROL			F.A.P. RTE. 322	SECTION 54B-3, 54B-2	COUNTY DEWITT	TOTAL SHEETS 89	SHEET NO. 25
#MODELNAME#	PLOT SCALE = 40.0000' / in.	DRAWN - DFJ	REVISED -		SCALE:	SHEET 004 OF 008 SHEETS	STA. 1435+00.00 TO STA. 1441+00.00	CONTRACT NO. 70606				
	PLOT DATE = 1/31/2014	CHECKED -	REVISED -		ILLINOIS FED. AID PROJECT							
		DATE -	REVISED -									