


STAGE I

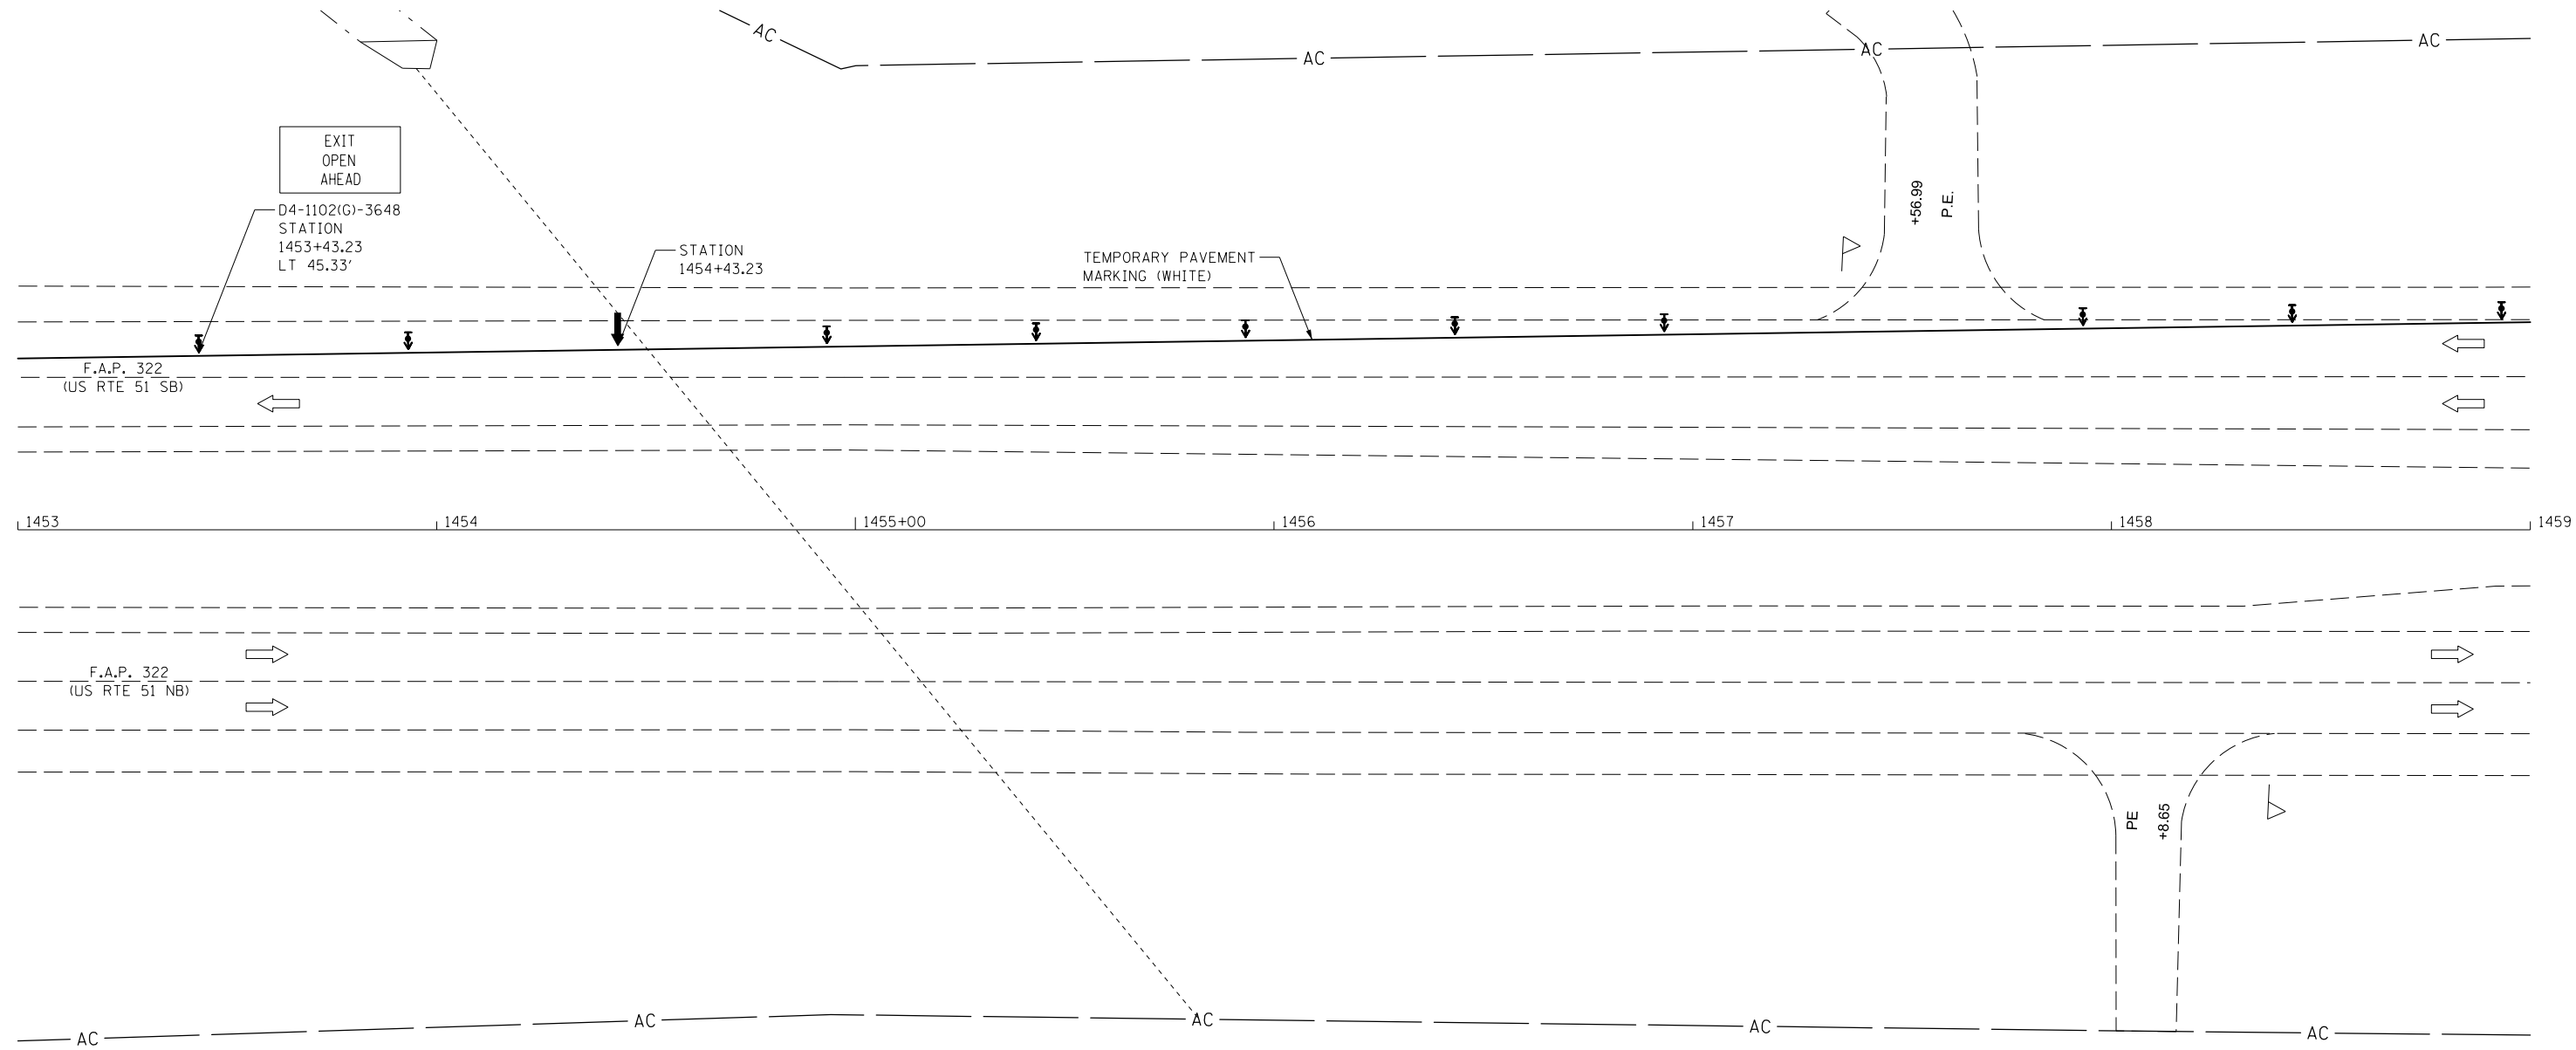

|  |                             |             |           |
|--|-----------------------------|-------------|-----------|
| FILE NAME =  | USER NAME = jaymedf         | DESIGNED -  | REVISED - |
| c:\pwork\pwork\jaymedf\d0291813\057006-sh1-staging.dgn |                             | DRAWN - DFJ | REVISED - |
| *MODELNAME*  | PLOT SCALE = 40.0000' / in. | CHECKED -   | REVISED - |
|  | PLOT DATE = 1/31/2014       | DATE -      | REVISED - |

**STATE OF ILLINOIS  
DEPARTMENT OF TRANSPORTATION**

**STAGE I TRAFFIC CONTROL**

SCALE: SHEET 007 OF 008 SHEETS STA. 1453+00.00 TO STA. 1459+00.00

| F.A.P. RTE.        | SECTION      | COUNTY | TOTAL SHEETS              | SHEET NO. |
|--------------------|--------------|--------|---------------------------|-----------|
| 322                | 54B-3, 54B-2 | DEWITT | 89                        | 28        |
| CONTRACT NO. 70606 |              |        | ILLINOIS FED. AID PROJECT |           |