


STAGE II

EXISTING PPC DECK BEAM CONDITION  
DICTATES STAGING SEQUENCE.  
PLEASE DO NOT DEVIATE FROM THIS PLAN.

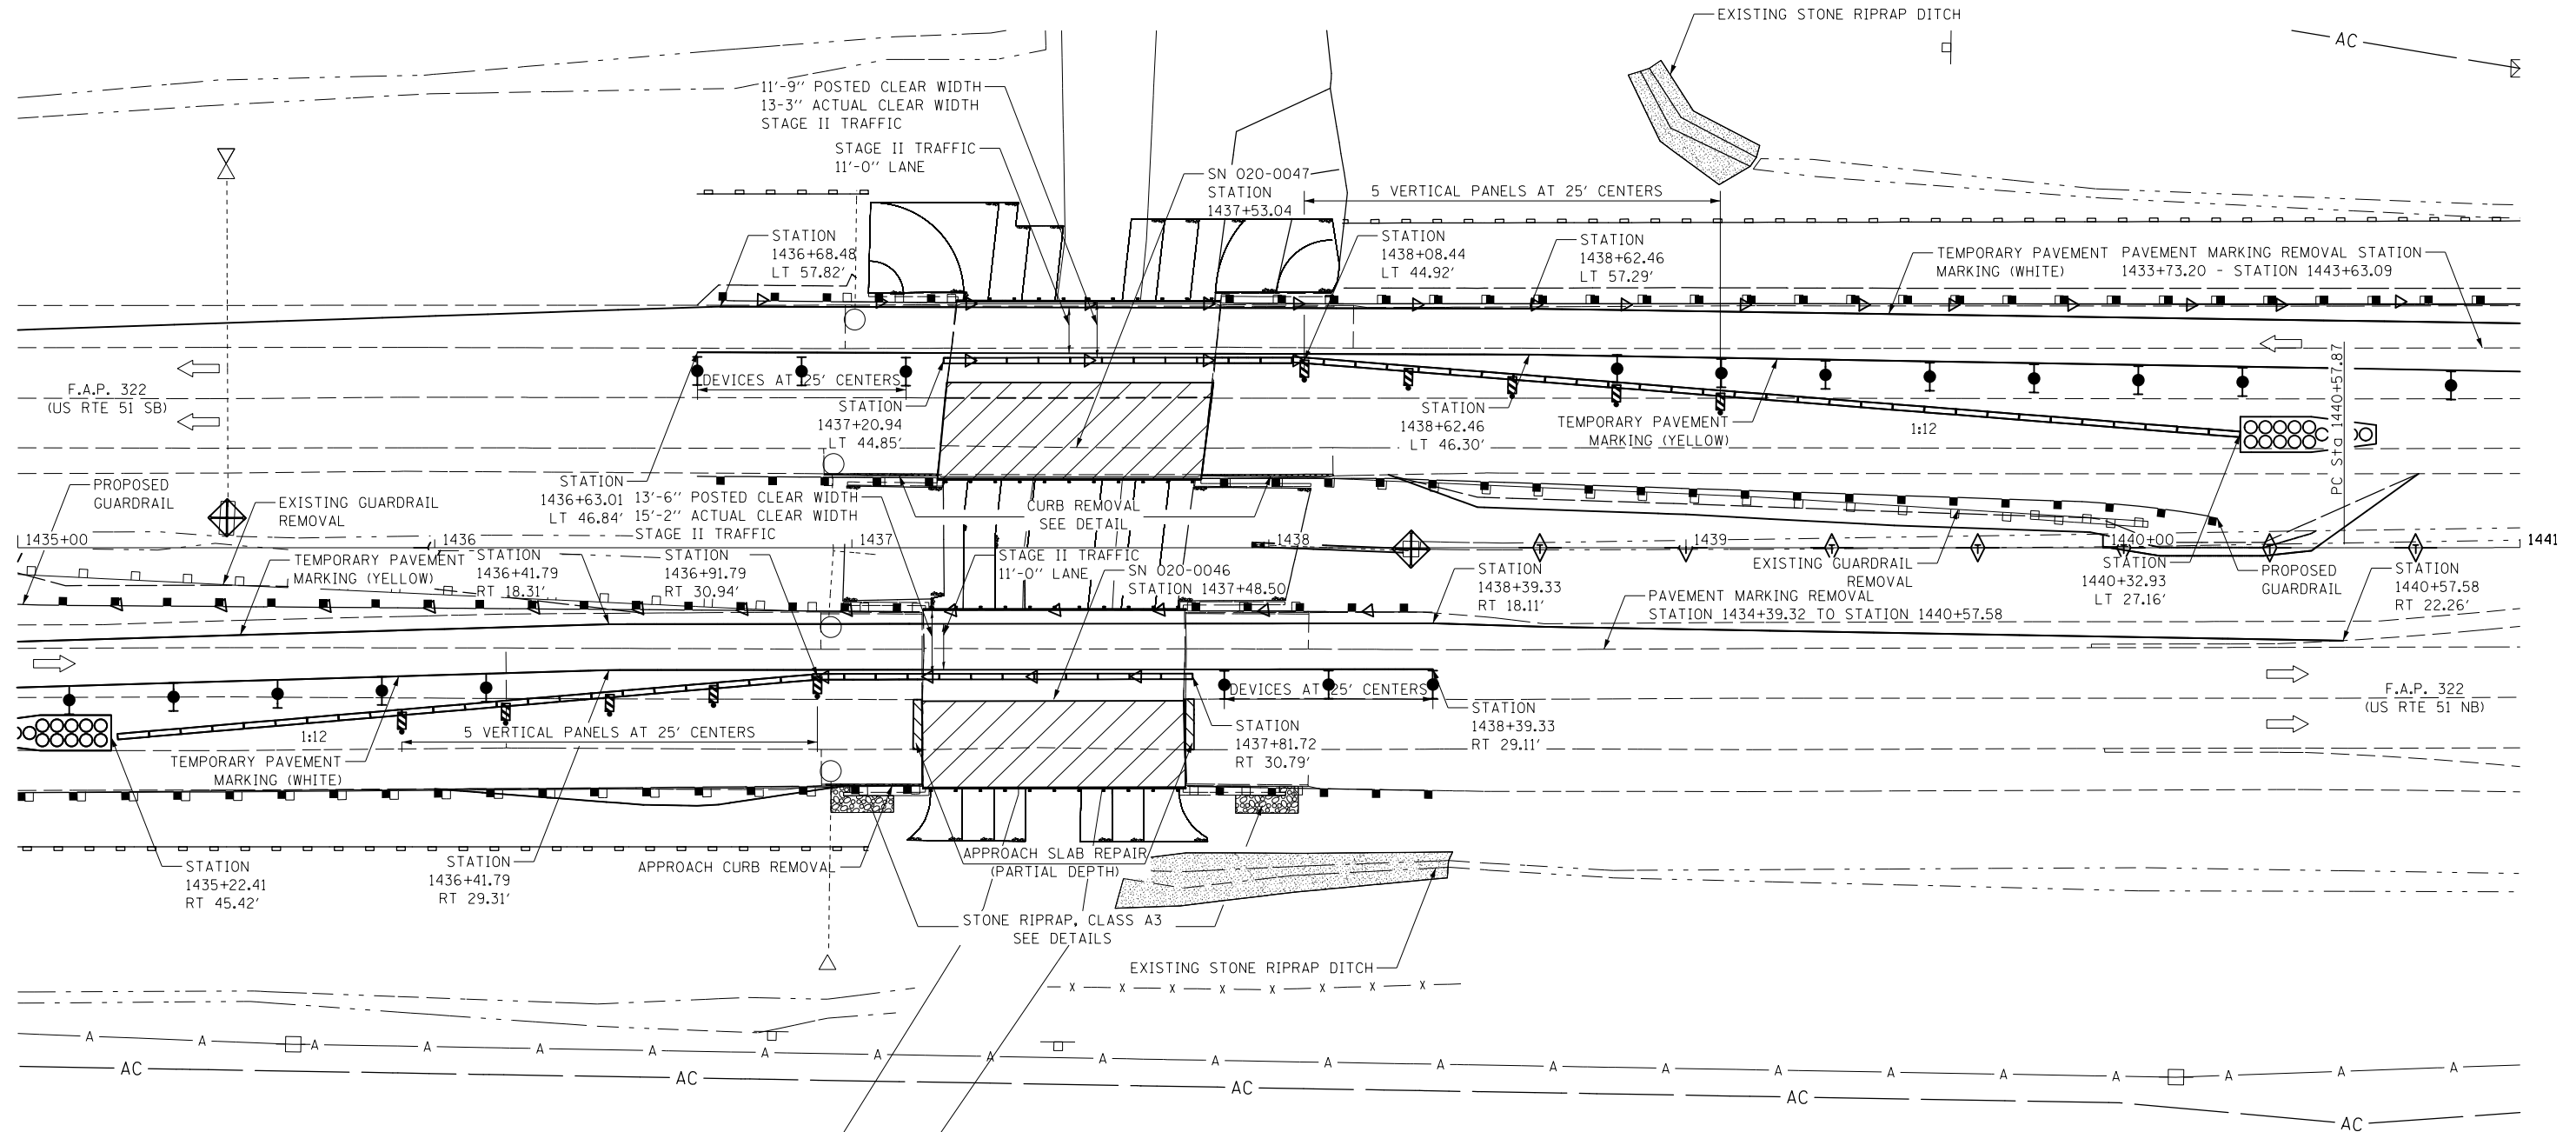

FILE NAME = c:\pwork\pwork\jayedf\d0291813\057006-sh2-staging.dgn	USER NAME = jayedf	DESIGNED -	REVISED -	<b>STATE OF ILLINOIS DEPARTMENT OF TRANSPORTATION</b>	<b>STAGE II TRAFFIC CONTROL</b>			F.A.P. RTE.	SECTION	COUNTY	TOTAL SHEETS	SHEET NO.
	PLOT SCALE = 40.0000' / in.	DRAWN - DFJ	REVISED -					322	54B-3, 54B-2	DEWITT	89	33
*MODELNAME*	PLOT DATE = 1/31/2014	CHECKED -	REVISED -	SCALE: SHEET 004 OF 008 SHEETS STA. 1435+00.00 TO STA. 1441+00.00			CONTRACT NO. 70606					
							ILLINOIS FED. AID PROJECT					