

ANTICIPATED HMA WEARING SURFACE PROFILE
(For information only)


See sheet 1 of 10 for profile grade. Adjustment of the profile grade may be necessary to maintain the minimum 1 3/4" surface thickness. If necessary, transition back to profile grade over entire length of beam. Notify Engineer if adjustment greater than 1/2" is required.

Notes: See sheets 7 & 8 of 10 for deck beam details & Bill of Material. See sheet 5 of 10 for section thru existing abutment.

BILL OF MATERIAL

Item	Unit	Quantity
Hot-Mix Asphalt Surface Course, Mix "D", N90	Tons	34.5
Waterproofing Membrane System	Sq. Yd.	298
Portland Cement Mortar Fairing Course	Foot	815

PLAN

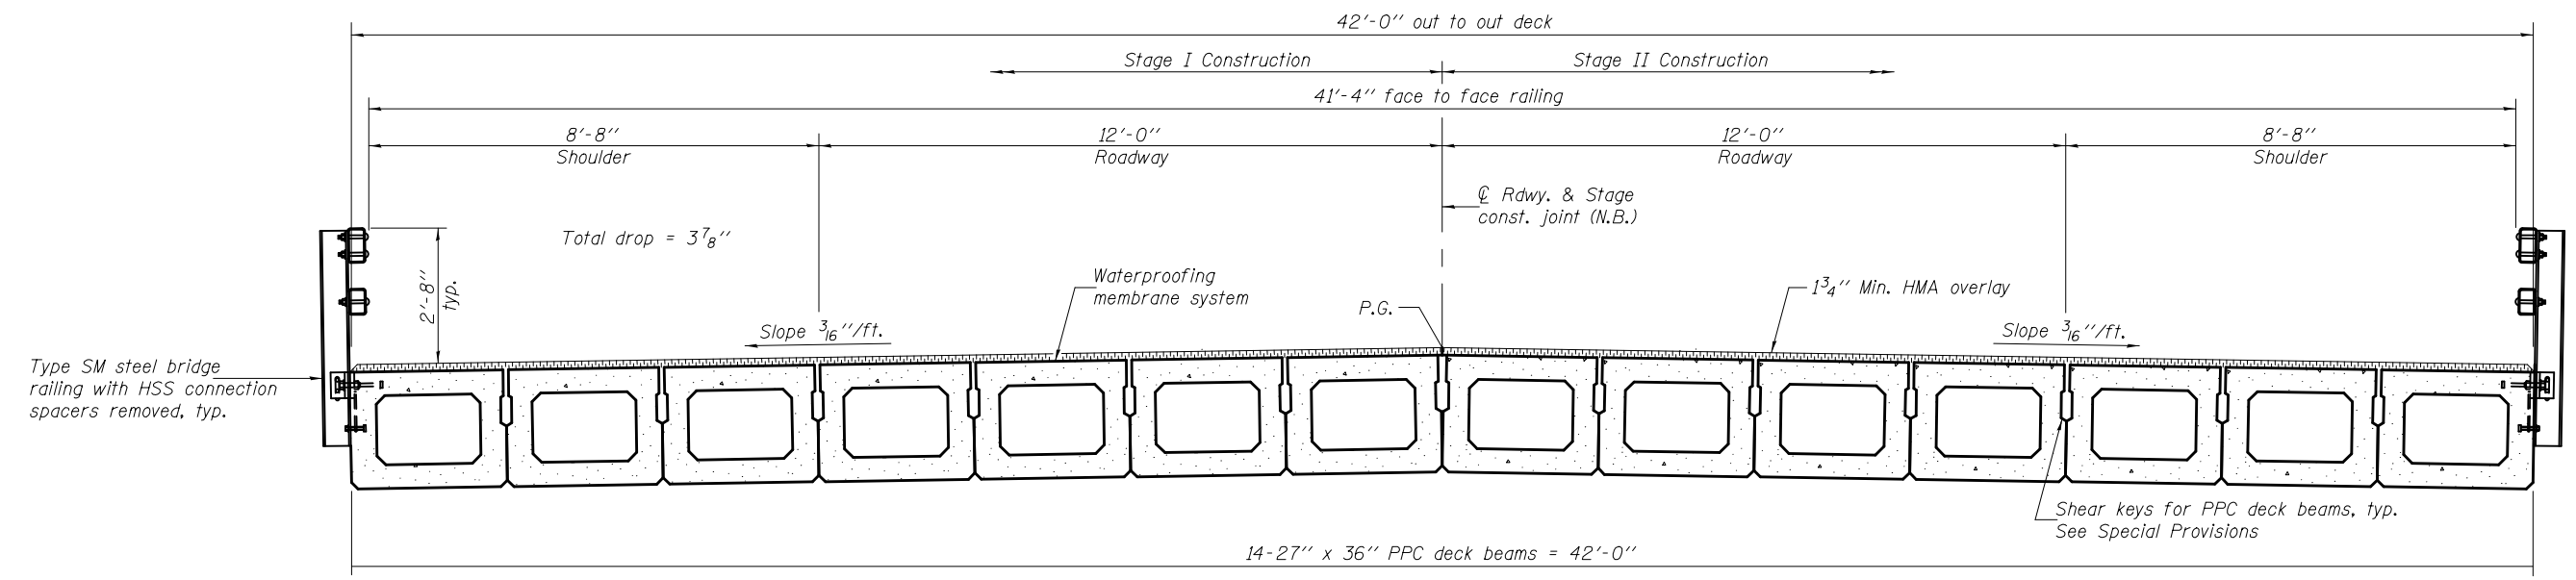

CROSS SECTION
(Looking North)