


DATE	
BY	
FINAL SURVEY	SURVEYED
NOTE BOOK	PLOTTED
NO.	TEMPLATE
	AREAS
	CHECKED

DATE	
BY	
ORIGINAL SURVEY	SURVEYED
NOTE BOOK	PLOTTED
NO.	TEMPLATE
	AREAS
	CHECKED

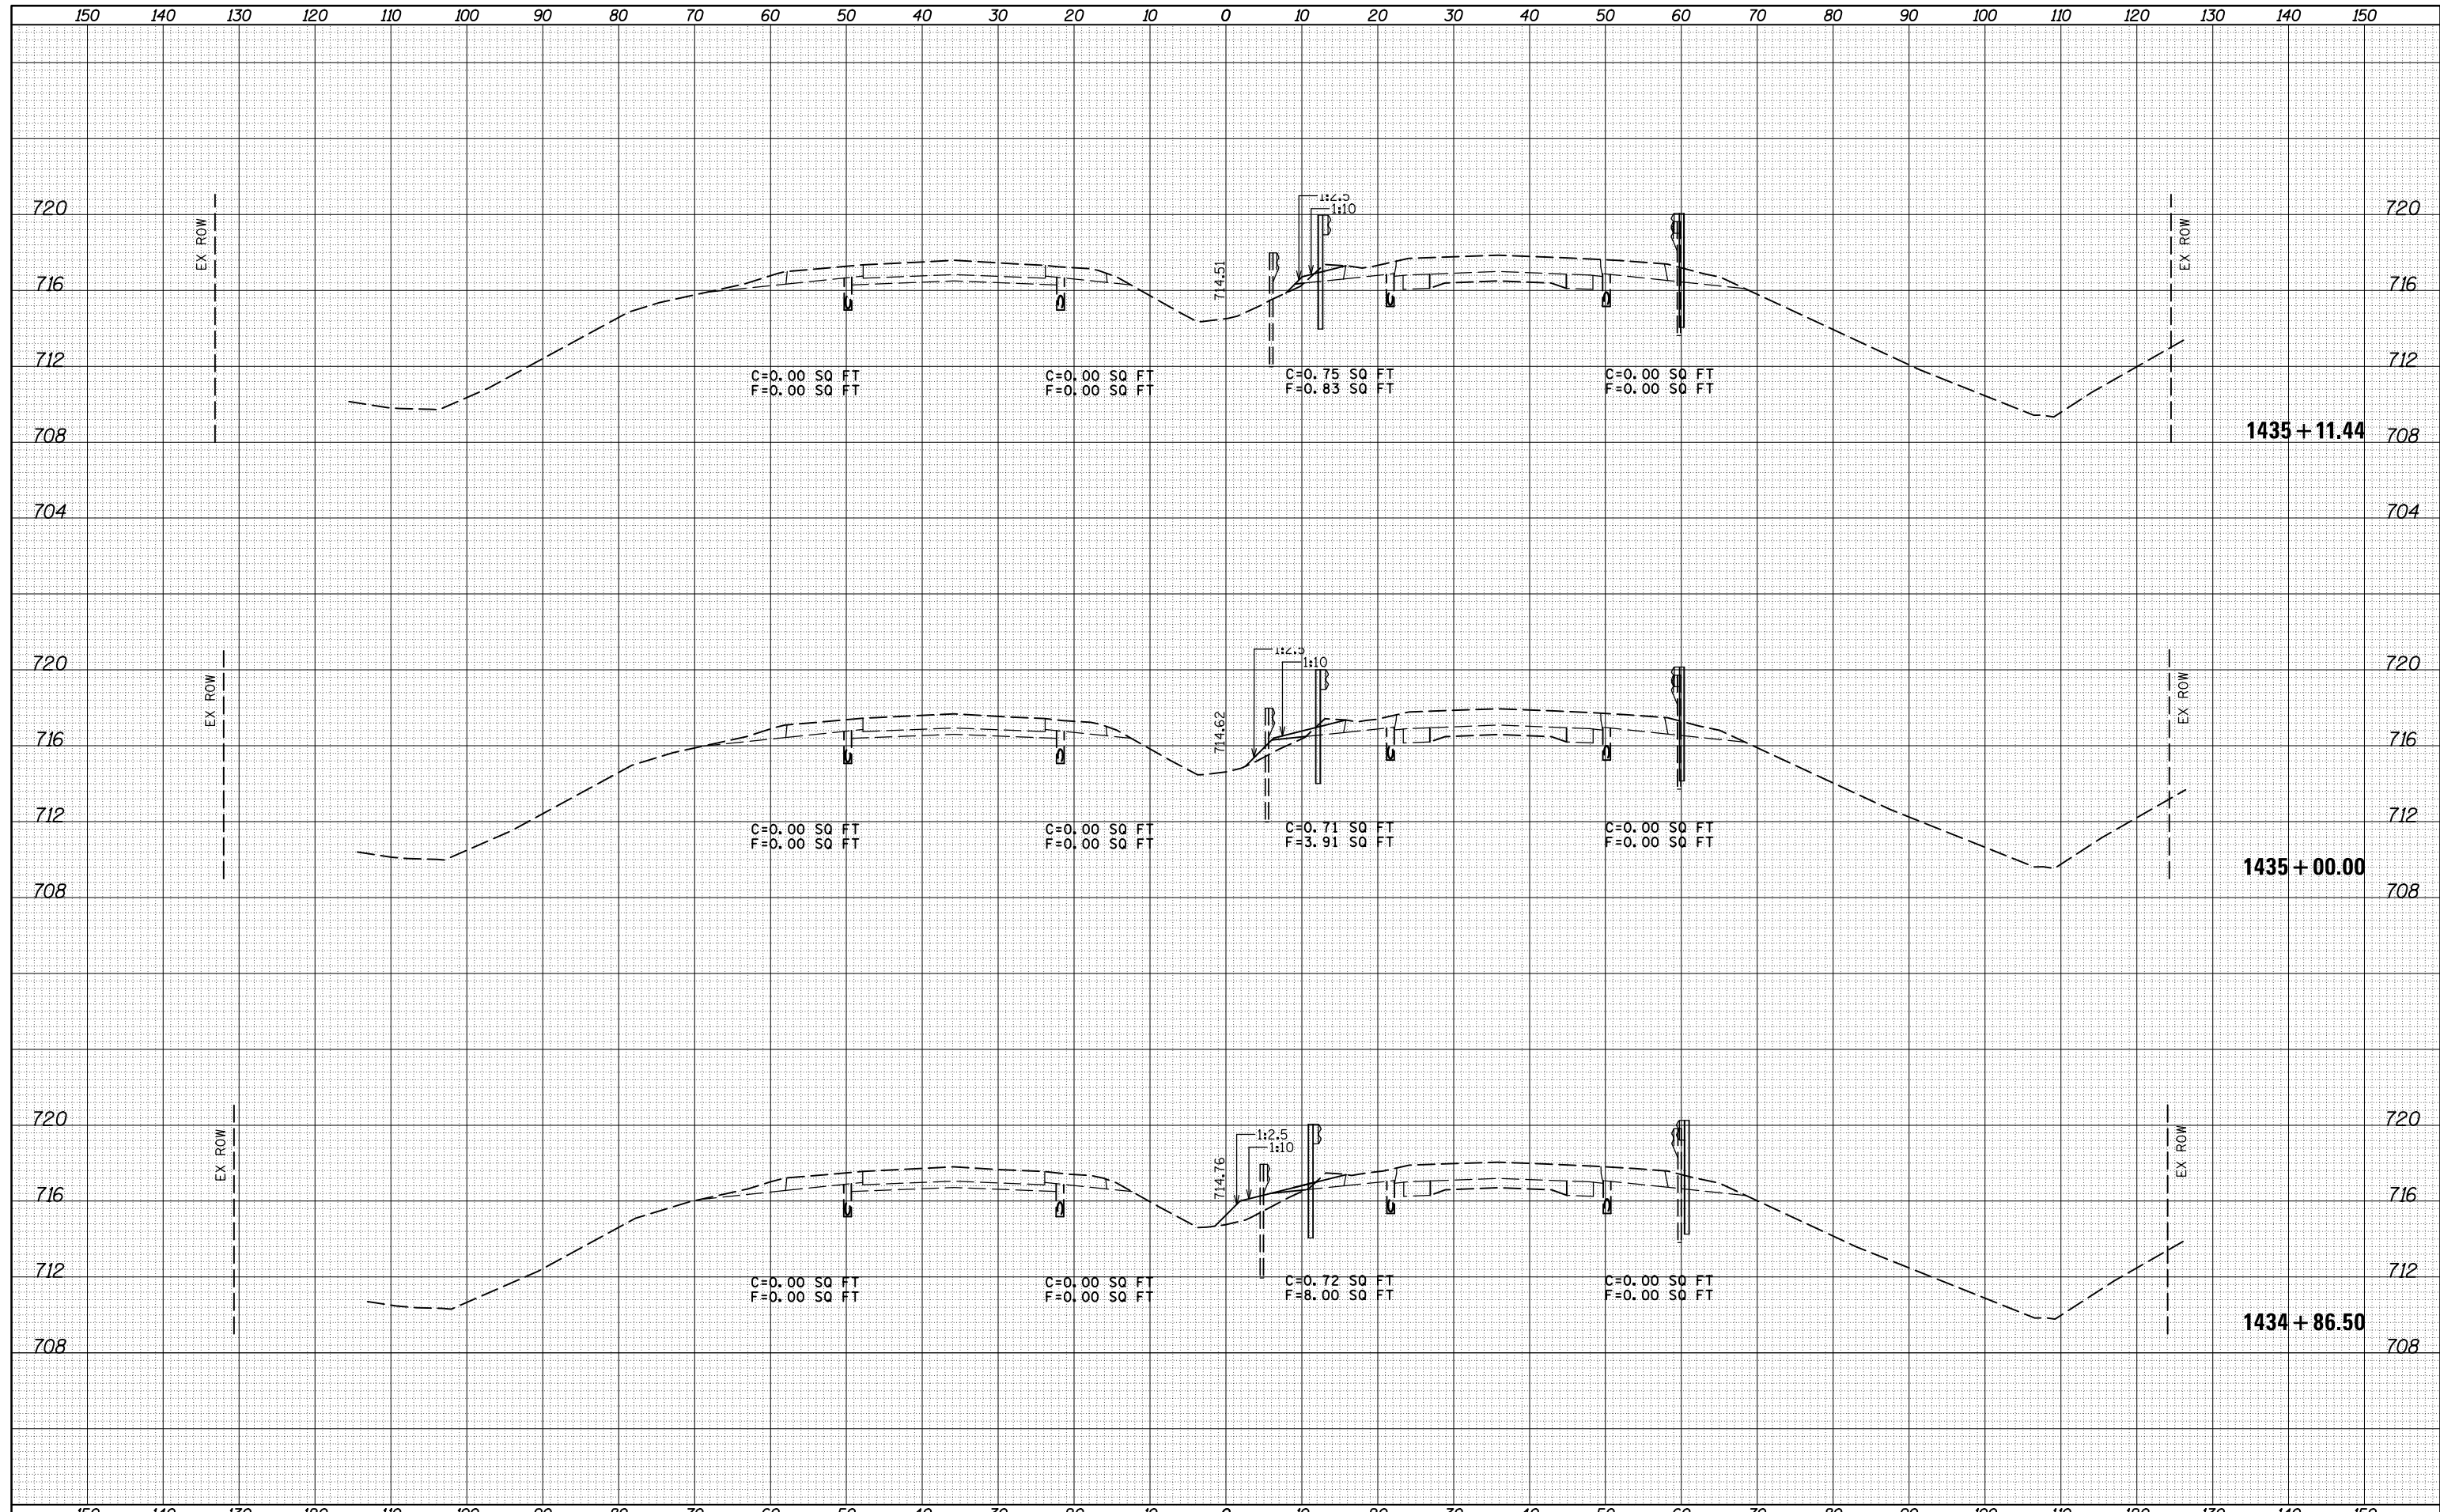

FILE NAME =	USER NAME = jaymedf	DESIGNED -	REVISED -	<b>STATE OF ILLINOIS</b> <b>DEPARTMENT OF TRANSPORTATION</b>	<b>US 51 CROSS SECTION SHEETS</b>			F.A.P. RTE.	SECTION	COUNTY	TOTAL SHEETS	SHEET NO.
cs:\pw_work\pwidot\jaymedf\d0291813\0570606-shd-XS-Safety.dgn	DRAWN -	REVISED -	322					54B-3, 54B-2	DEWITT	89	74	
*MODELNAME*	PLOT SCALE = 20.0000' / in.	CHECKED -	REVISED -		SCALE:	SHEET 3	OF 18	SHEETS	STA. 1434+86.50	TO STA. 1435+11.44	CONTRACT NO. 70606	
	PLOT DATE = 1/30/2014	DATE -	REVISED -		ILLINOIS FED. AID PROJECT							