


DATE	
BY	
SURVEYED	
PLOTTED	
TEMPLATE	
AREAS	
CHECKED	
FINAL SURVEY	
NOTE BOOK	
NO.	

DATE	
BY	
SURVEYED	
PLOTTED	
TEMPLATE	
AREAS	
CHECKED	
ORIGINAL SURVEY	
NOTE BOOK	
NO.	

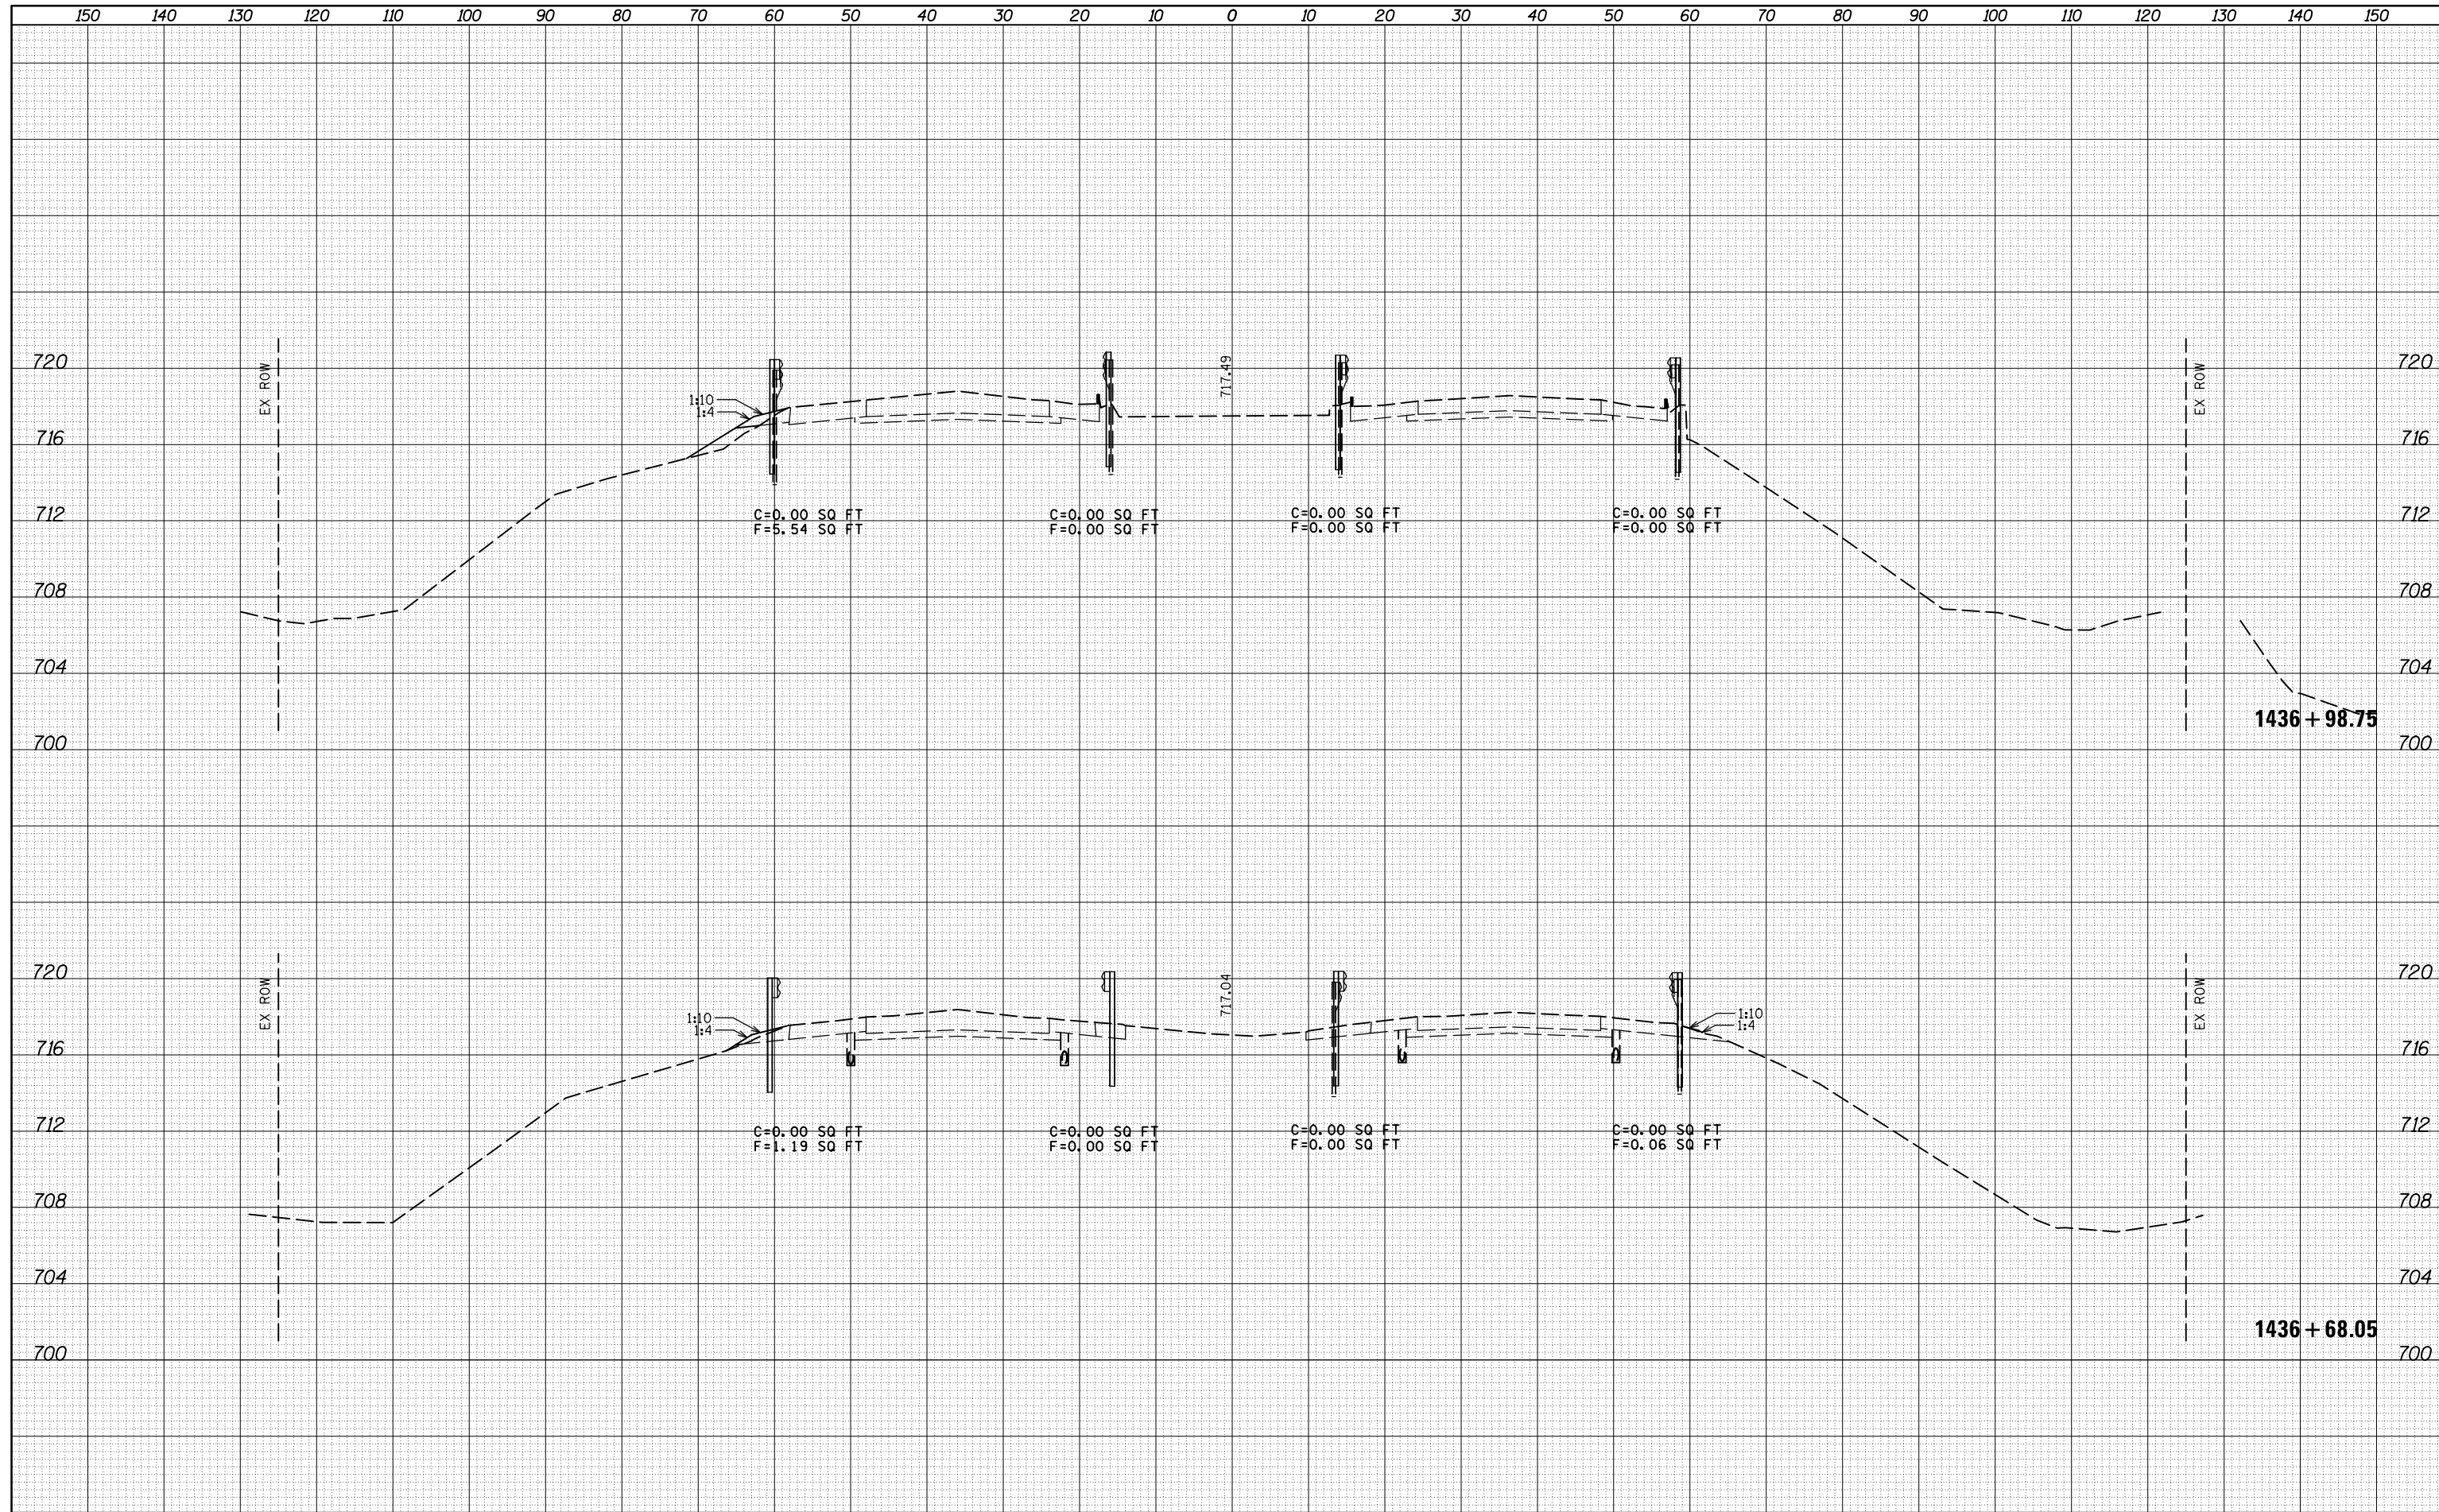

FILE NAME =	USER NAME = jaymedf	DESIGNED -	REVISED -	STATE OF ILLINOIS DEPARTMENT OF TRANSPORTATION	US 51 CROSS SECTION SHEETS			F.A.P. RTE.	SECTION	COUNTY	TOTAL SHEETS	SHEET NO.
c:\pw_work\pwidot\jaymedf\d0291813\0570606-shd-XS-Safety.dgn	DRAWN -	REVISED -	322					54B-3, 54B-2	DEWITT	89	77	
PLOT SCALE = 20.0000' / in.	CHECKED -	REVISED -	CONTRACT NO. 70606									
MODELNAME	DATE -	REVISED -	SCALE:		SHEET 6	OF 18	SHEETS	STA. 1436+68.05	TO STA. 1436+98.75	ILLINOIS FED. AID PROJECT		