


DATE	
BY	
SURVEYED	
PLOTTED	
TEMPLATE	
AREAS	
CHECKED	
NO.	

DATE	
BY	
SURVEYED	
PLOTTED	
TEMPLATE	
AREAS	
CHECKED	
NO.	

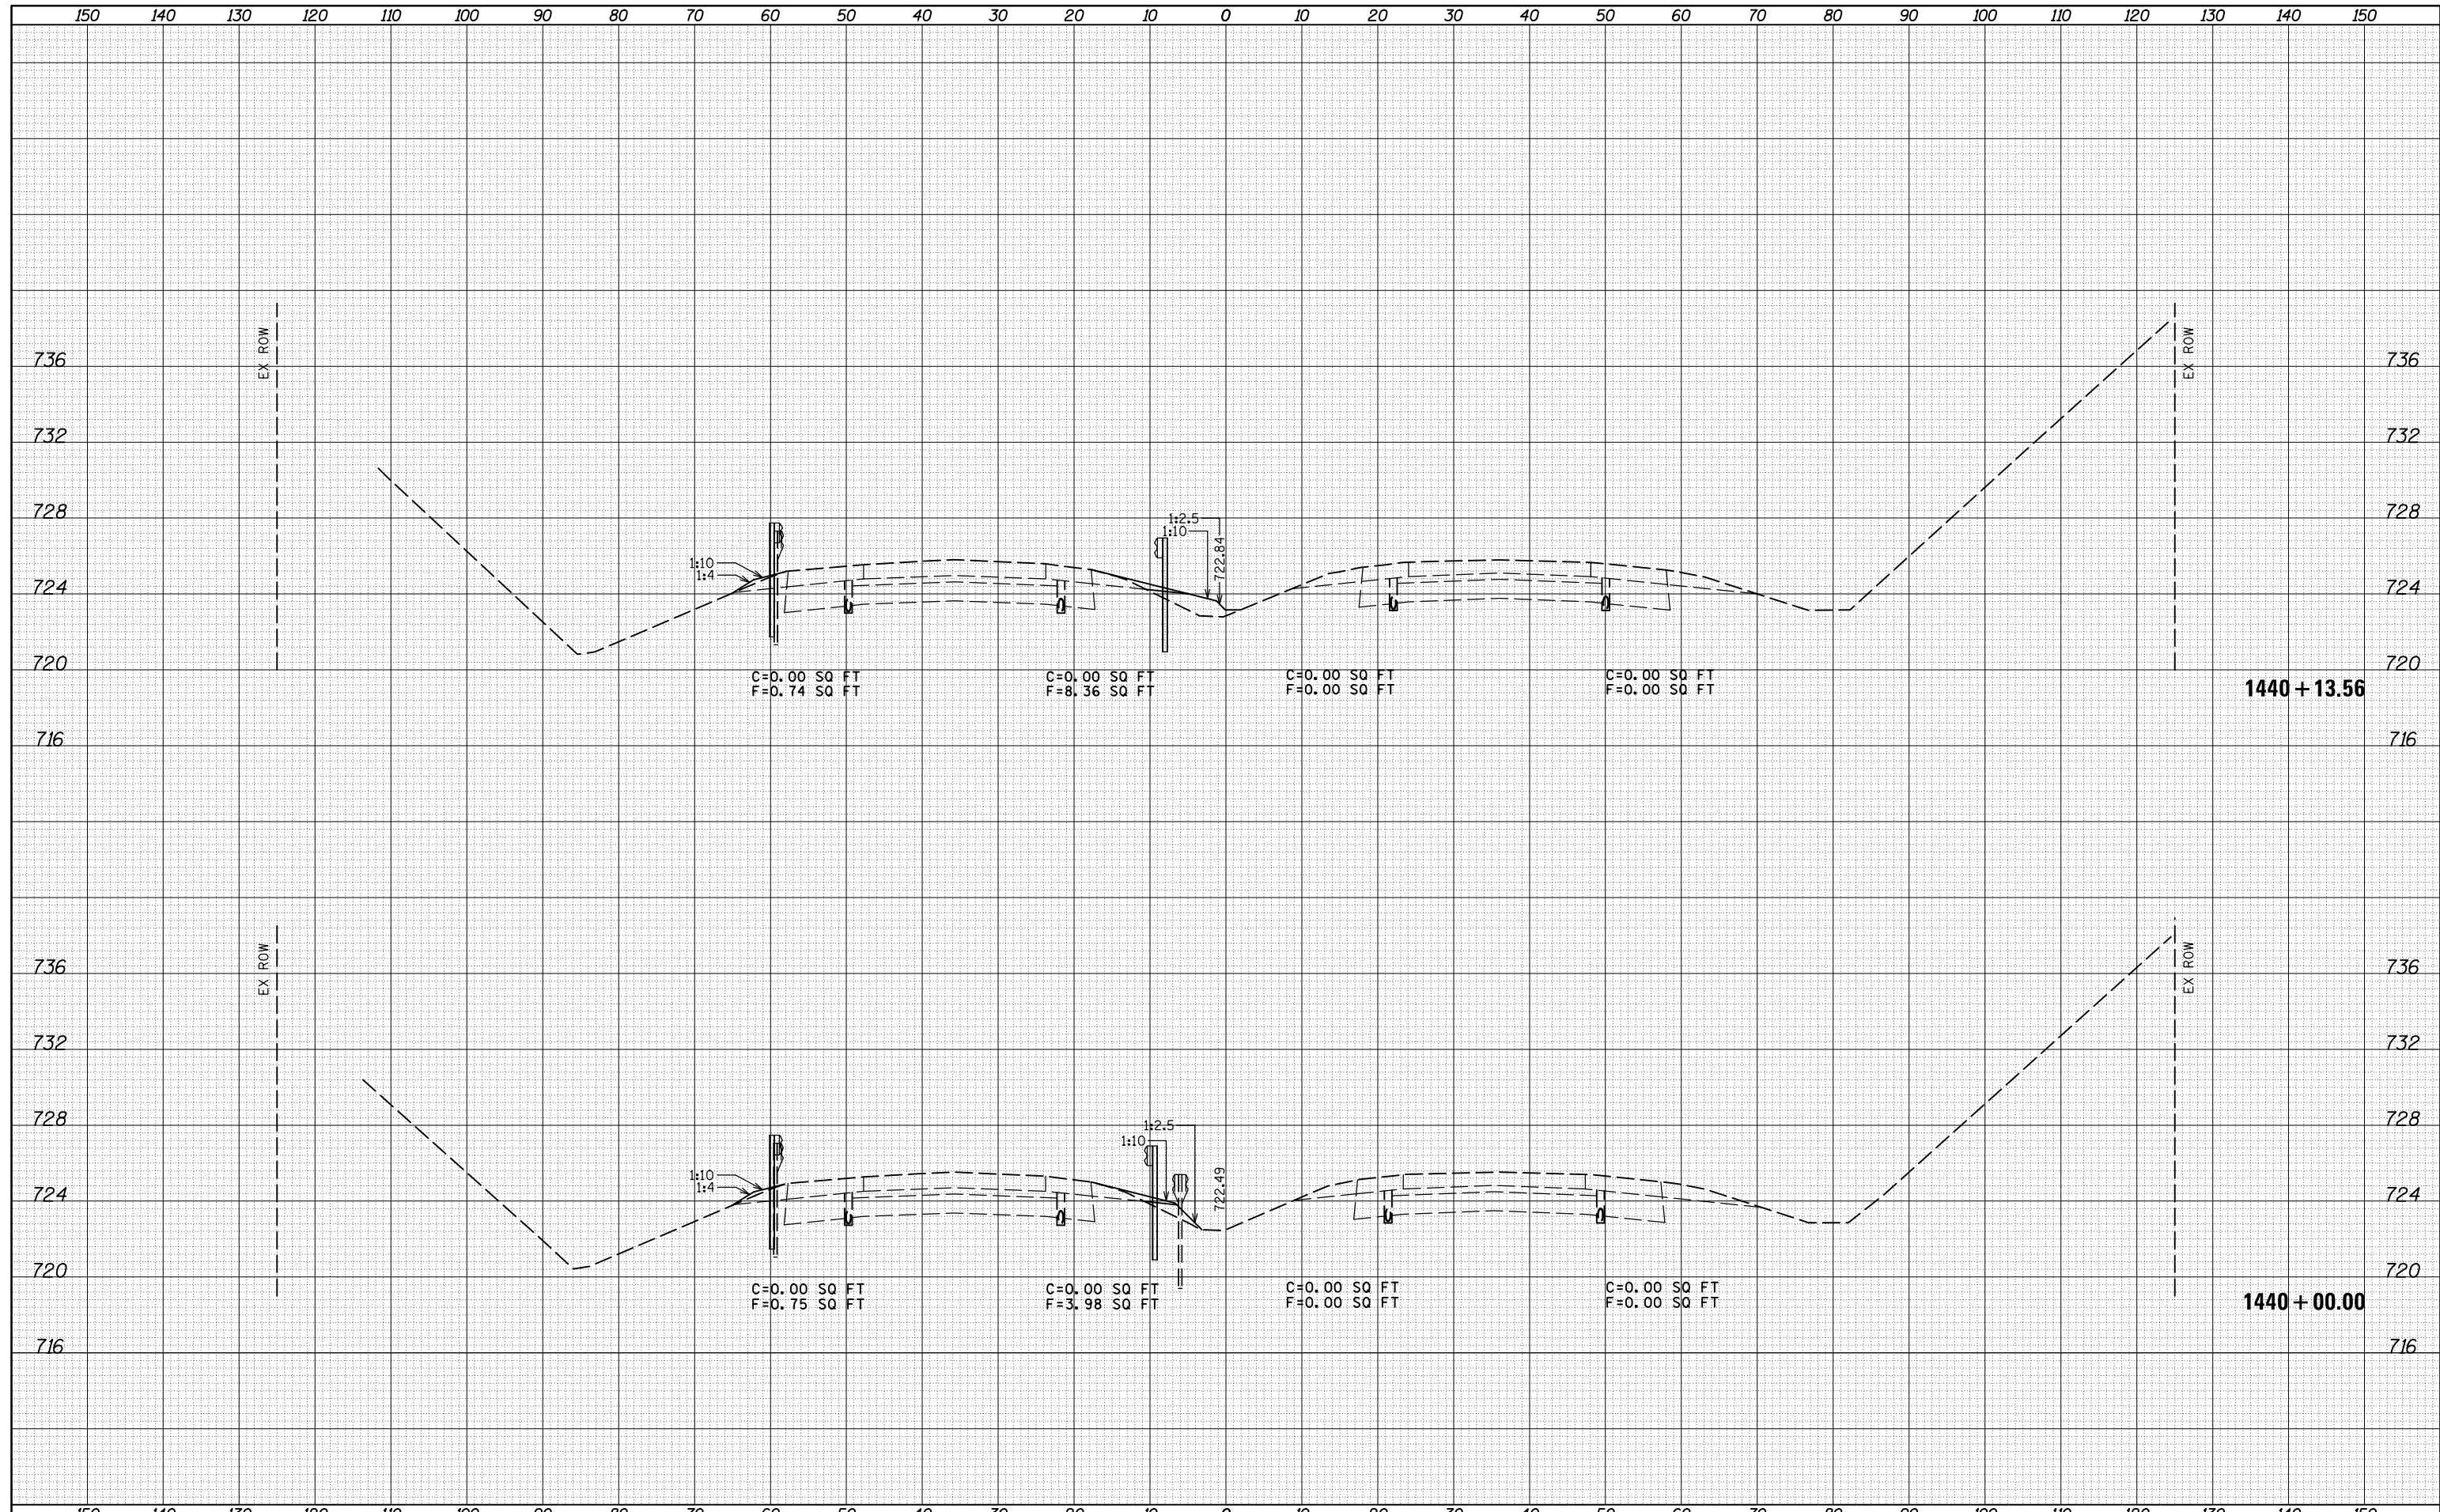

FILE NAME =
 c:\pw_work\pwidot\jaymedf\d0291813\0570606-shd-XS-Safety.dgn
 MODELNAME

USER NAME = jaymedf	DESIGNED -	REVISED -
DRAWN -	REVISIED -	
PLLOT SCALE = 20.0000' / in.	CHECKED -	REVISED -
PLLOT DATE = 1/30/2014	DATE -	REVISED -

**STATE OF ILLINOIS
 DEPARTMENT OF TRANSPORTATION**

US 51 CROSS SECTION SHEETS

SCALE: SHEET 13 OF 18 SHEETS STA. 1440+00.00 TO STA. 1440+13.56

F.A.P. RTE.	SECTION	COUNTY	TOTAL SHEETS	SHEET NO.
322	54B-3, 54B-2	DEWITT	89	84
			CONTRACT NO. 70606	
ILLINOIS FED. AID PROJECT				