


DATE	
BY	
SURVEYED	
PLOTTED	
TEMPLATE	
NOTE BOOK	
AREAS CHECKED	
NO.	

DATE	
BY	
SURVEYED	
PLOTTED	
TEMPLATE	
NOTE BOOK	
AREAS CHECKED	
NO.	

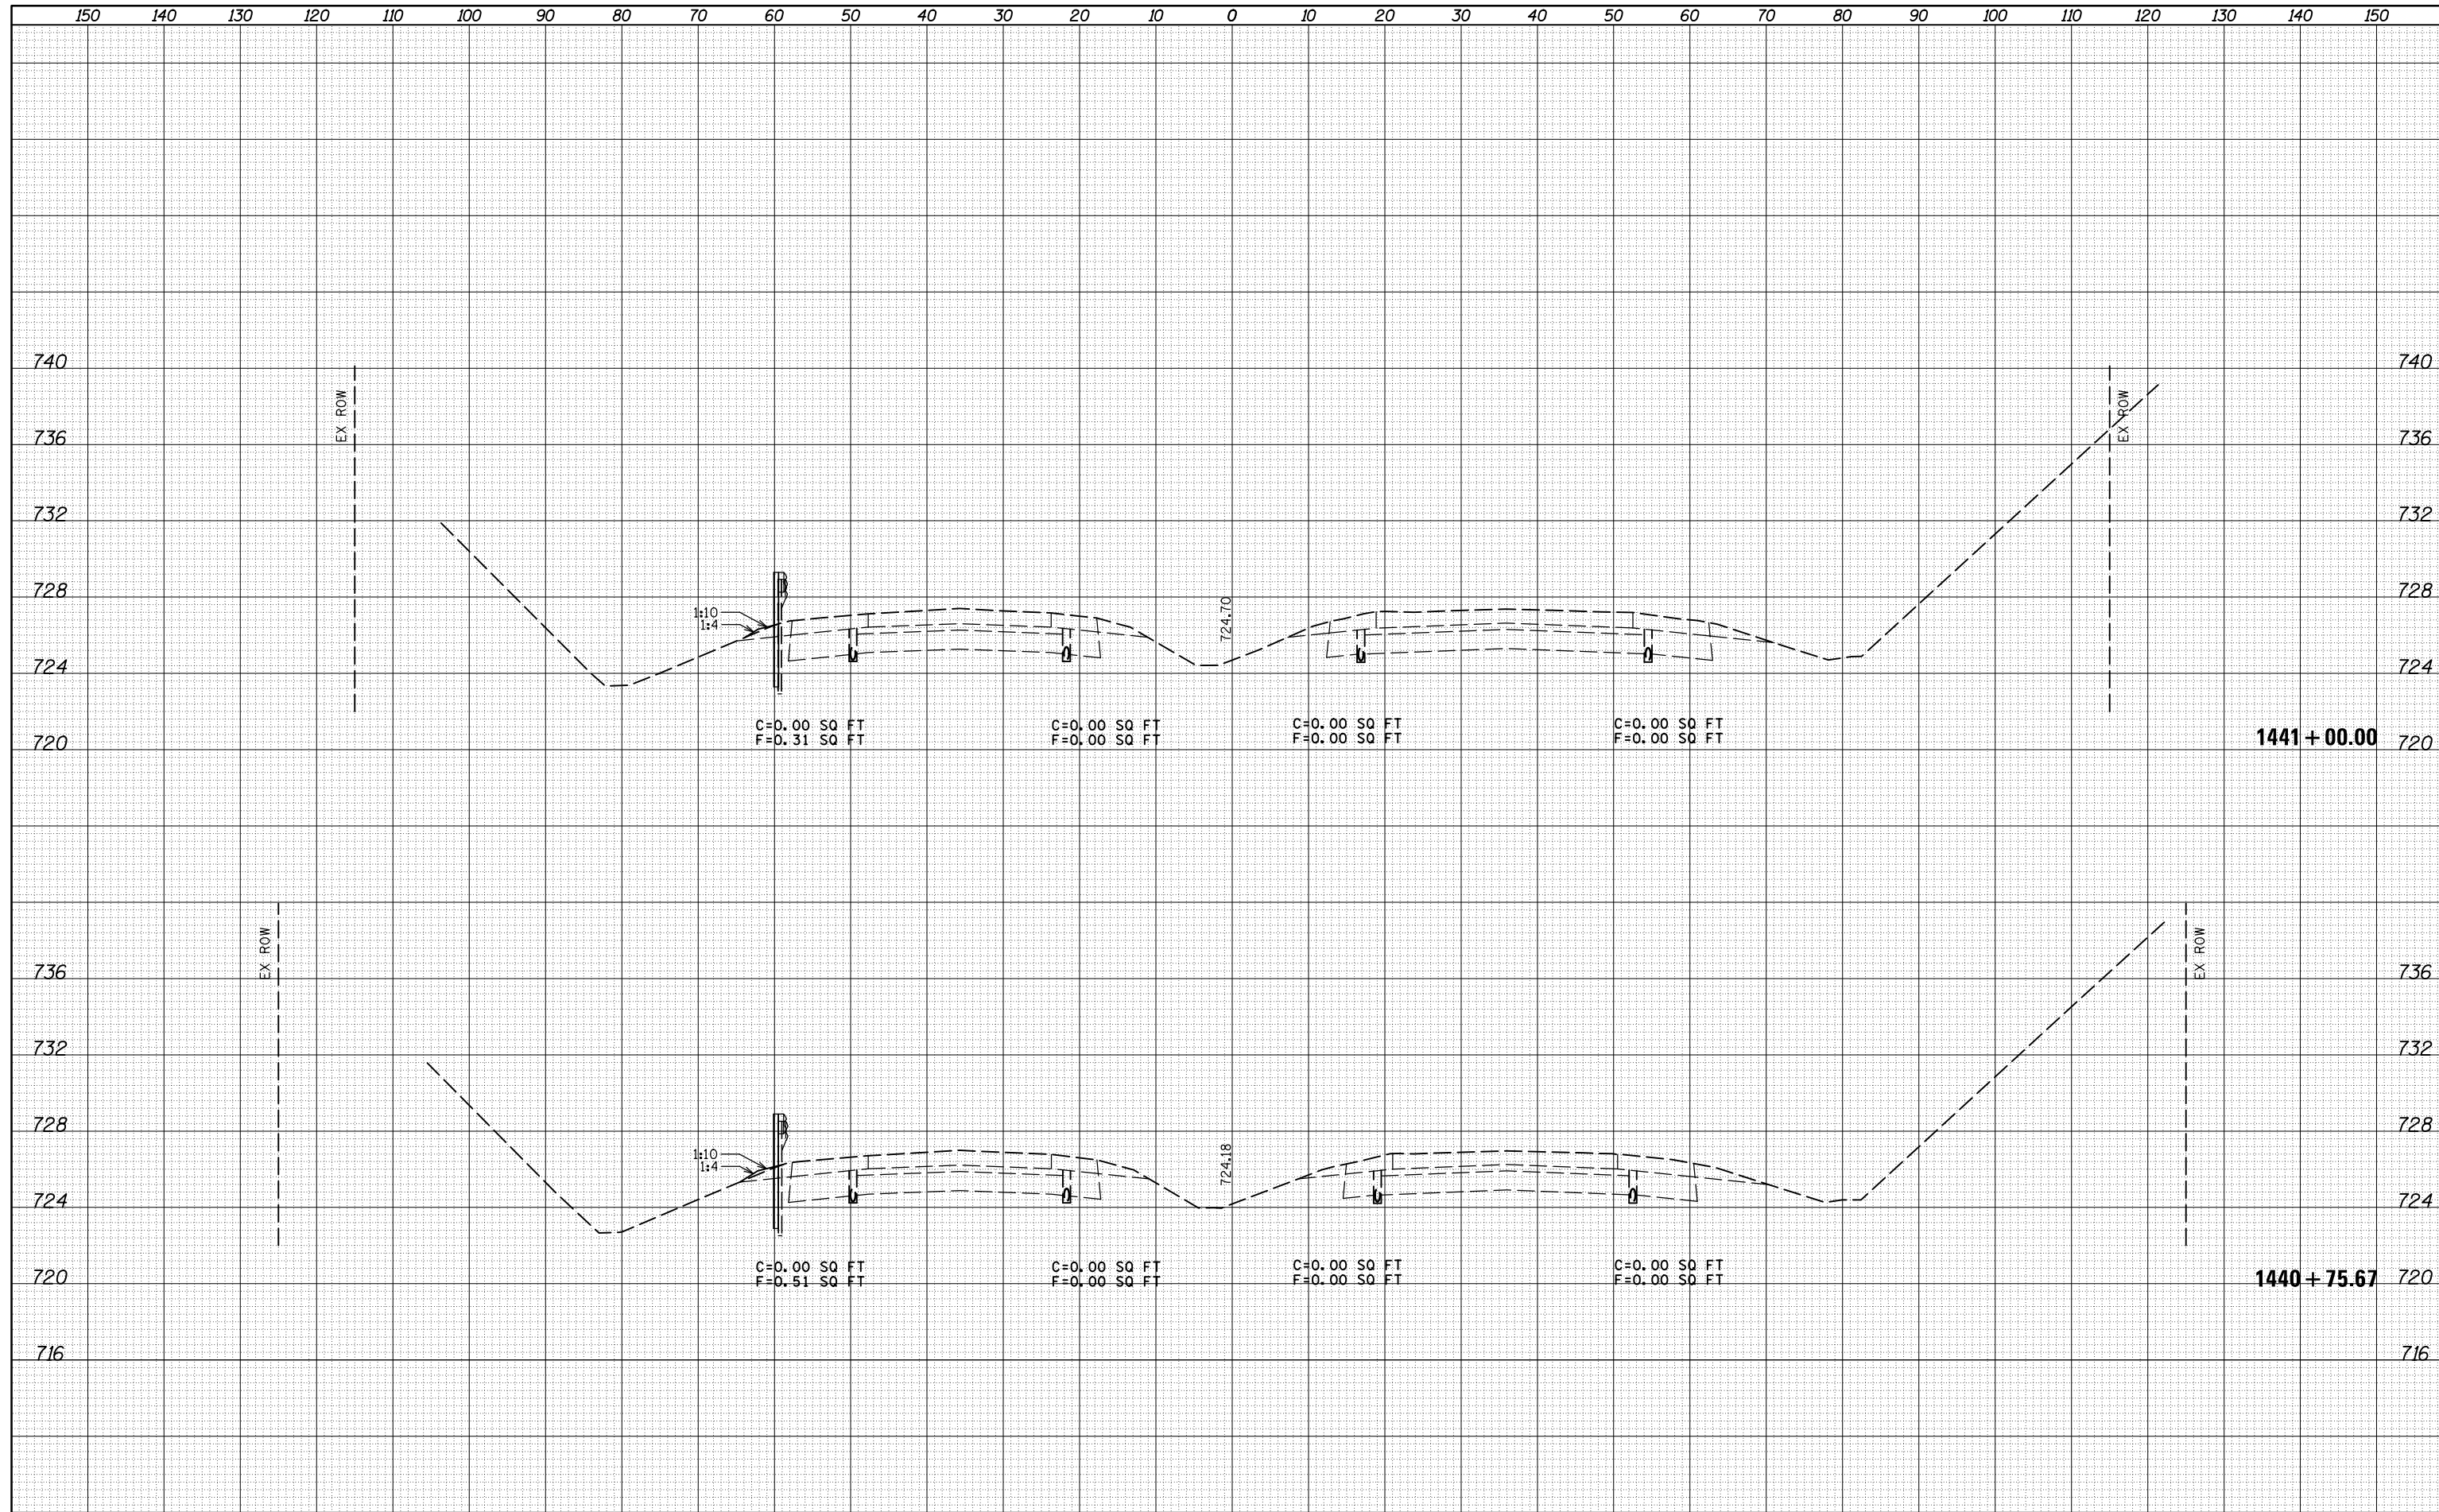

FILE NAME -	USER NAME - jaymedf	DESIGNED -	REVISED -	STATE OF ILLINOIS DEPARTMENT OF TRANSPORTATION	US 51 CROSS SECTION SHEETS	F.A.P. RTE.	SECTION	COUNTY	TOTAL SHEETS	SHEET NO.	
c:\pw_work\pwidot\jaymedf\d0291813\0570606-sh	XS-Safety.dgn	DRAWN -	REVISED -			322	54B-3, 54B-2	DEWITT	89	86	
	PLOT SCALE = 20.0000' / in.	CHECKED -	REVISED -			CONTRACT NO. 70606					
MODELNAME	PLOT DATE = 1/30/2014	DATE -	REVISED -			ILLINOIS FED. AID PROJECT					
SCALE:						SHEET 15 OF 18 SHEETS STA. 1440+75.67 TO STA. 1441+00.00					