


DATE	
BY	
FINAL SURVEY	SURVEYED
NOTE BOOK	PLOTTED
NO.	TEMPLATE
	AREAS CHECKED

DATE	
BY	
ORIGINAL SURVEY	SURVEYED
NOTE BOOK	PLOTTED
NO.	TEMPLATE
	AREAS CHECKED

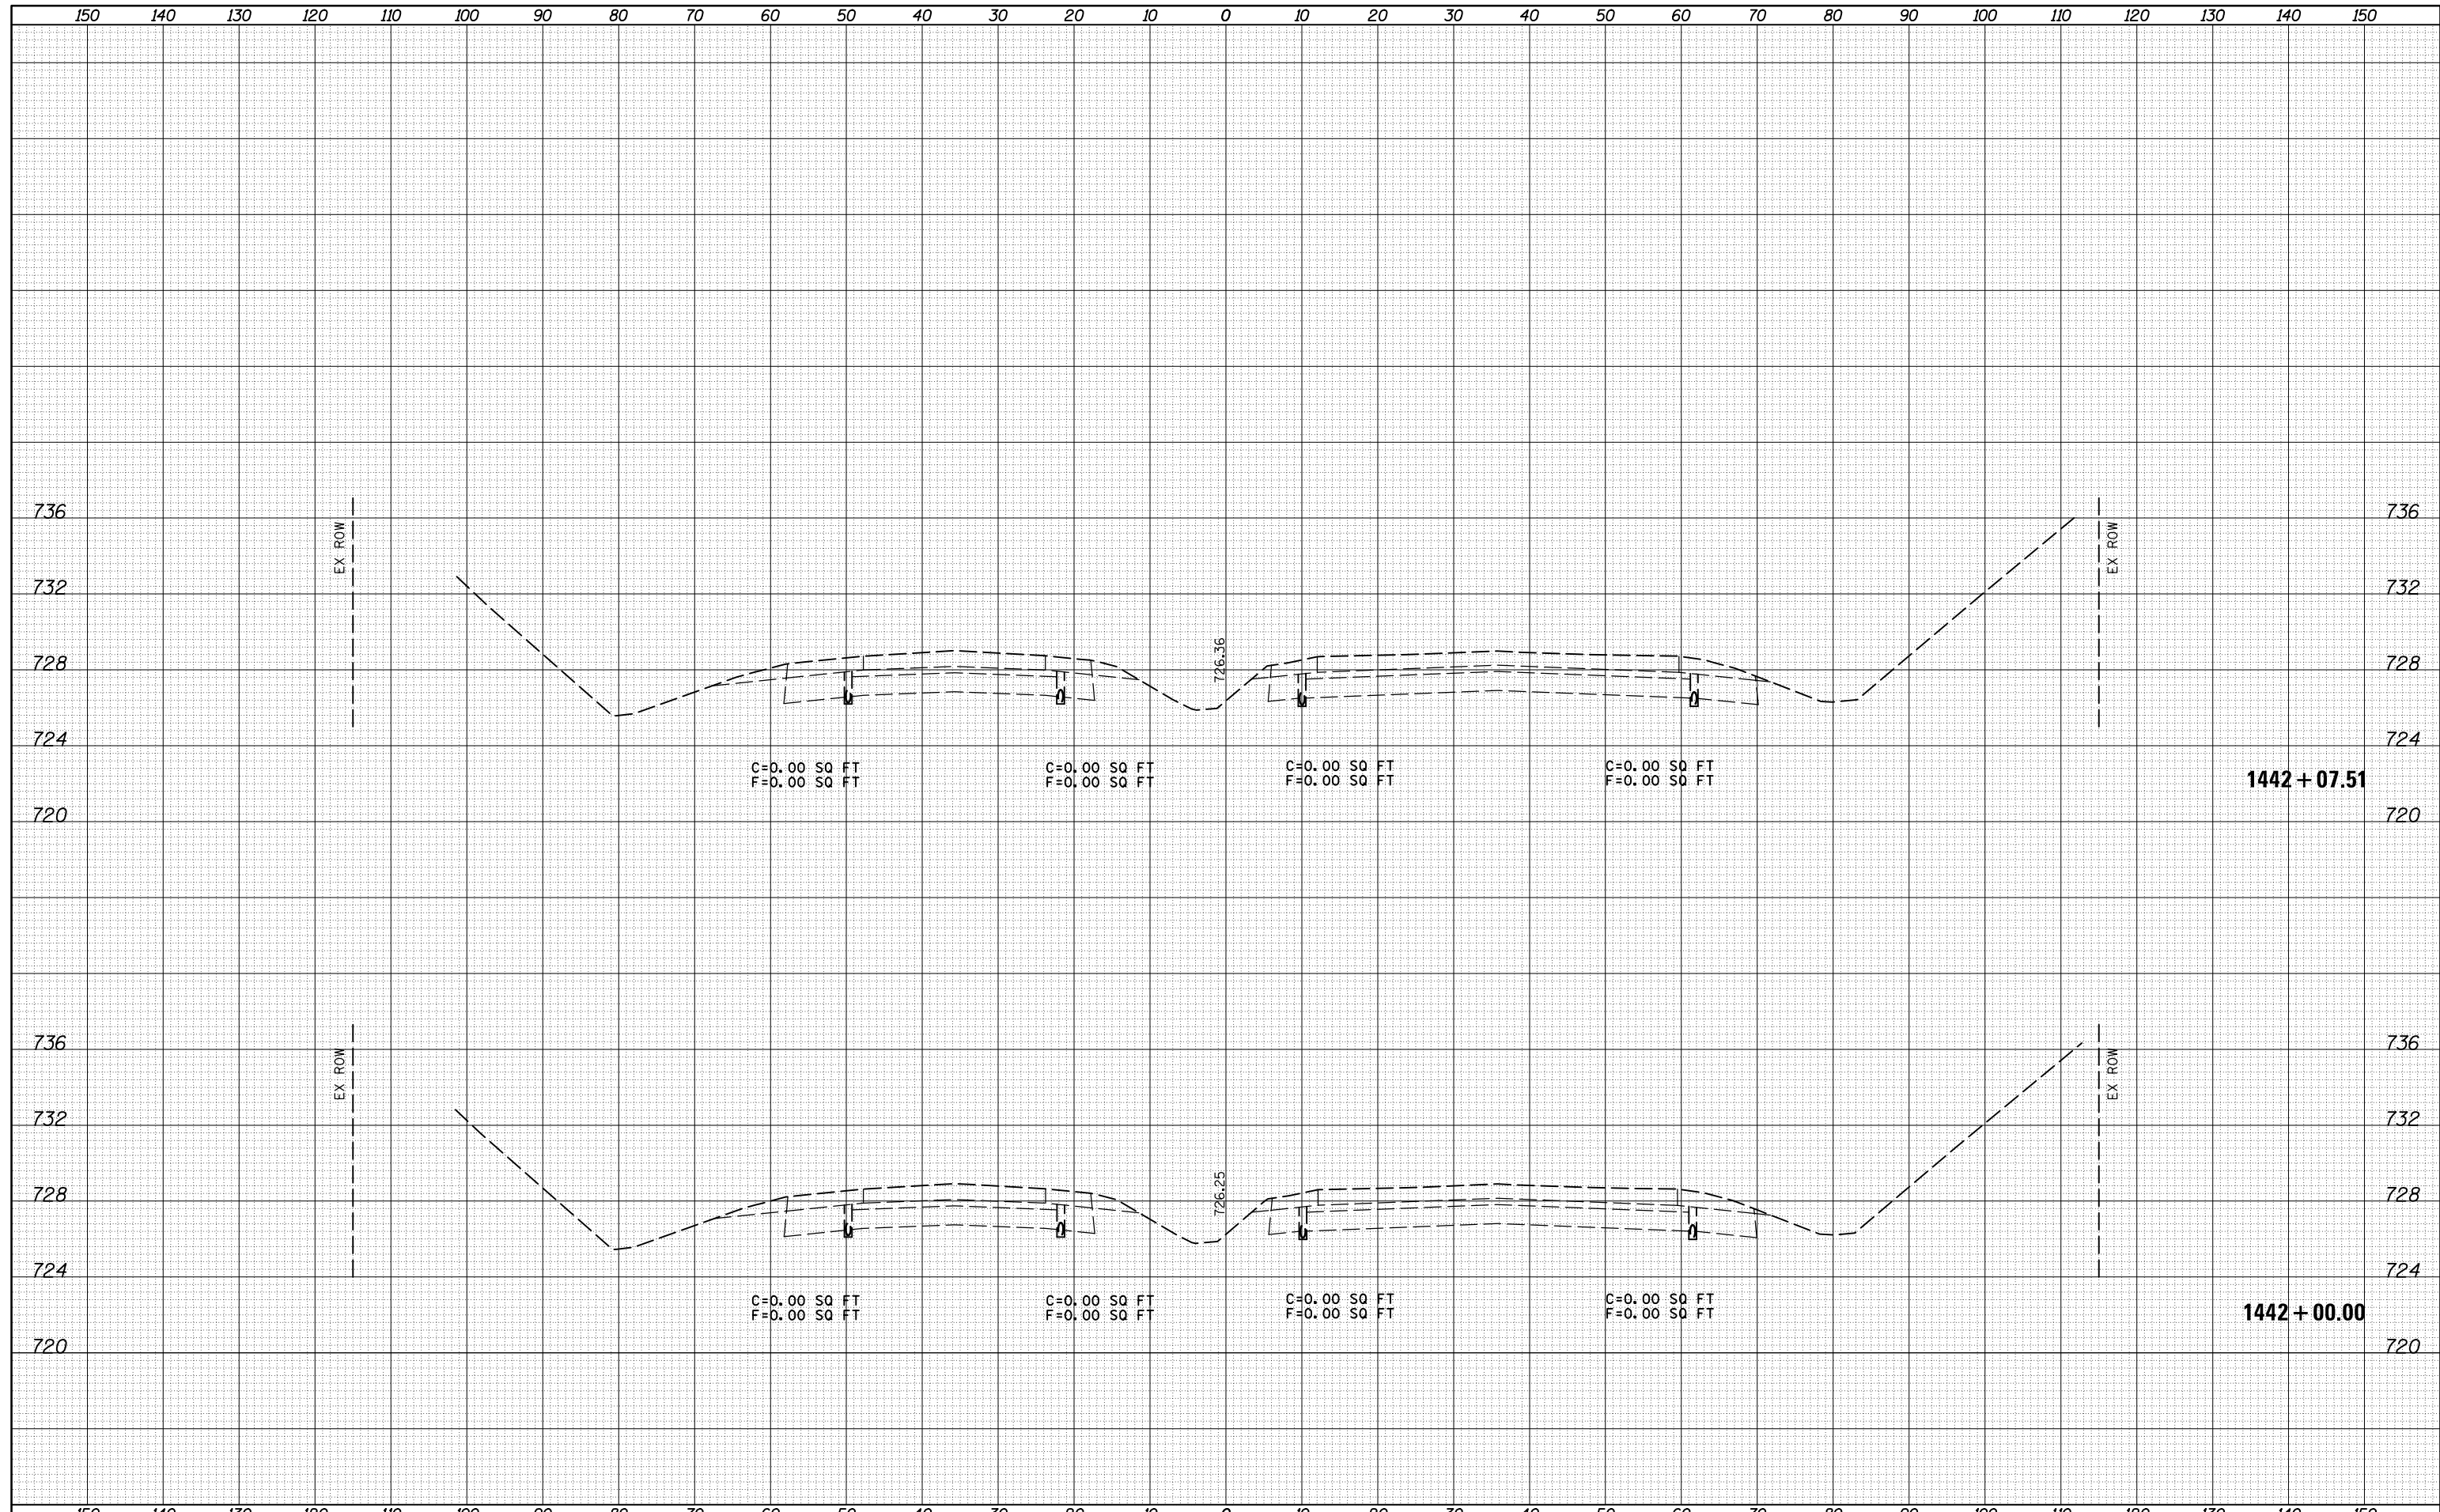

FILE NAME =	USER NAME = jaymedf	DESIGNED -	REVISED -	STATE OF ILLINOIS DEPARTMENT OF TRANSPORTATION	US 51 CROSS SECTION SHEETS			F.A.P. RTE.	SECTION	COUNTY	TOTAL SHEETS	SHEET NO.
cs:\pw_work\pwidot\jaymedf\d0291813\0570606-shd-XS-Safety.dgn	DRAWN -	REVISED -	322					54B-3, 54B-2	DEWITT	89	89	
PLOT SCALE = 20.0000' / in.	CHECKED -	REVISED -	CONTRACT NO. 70606									
MODELNAME	DATE - 1/31/2014	REVISED -	SCALE:		SHEET 18	OF 18	SHEETS	STA. 1442+00.00	TO STA. 1442+07.51	ILLINOIS FED. AID PROJECT		